


h-m

w-4

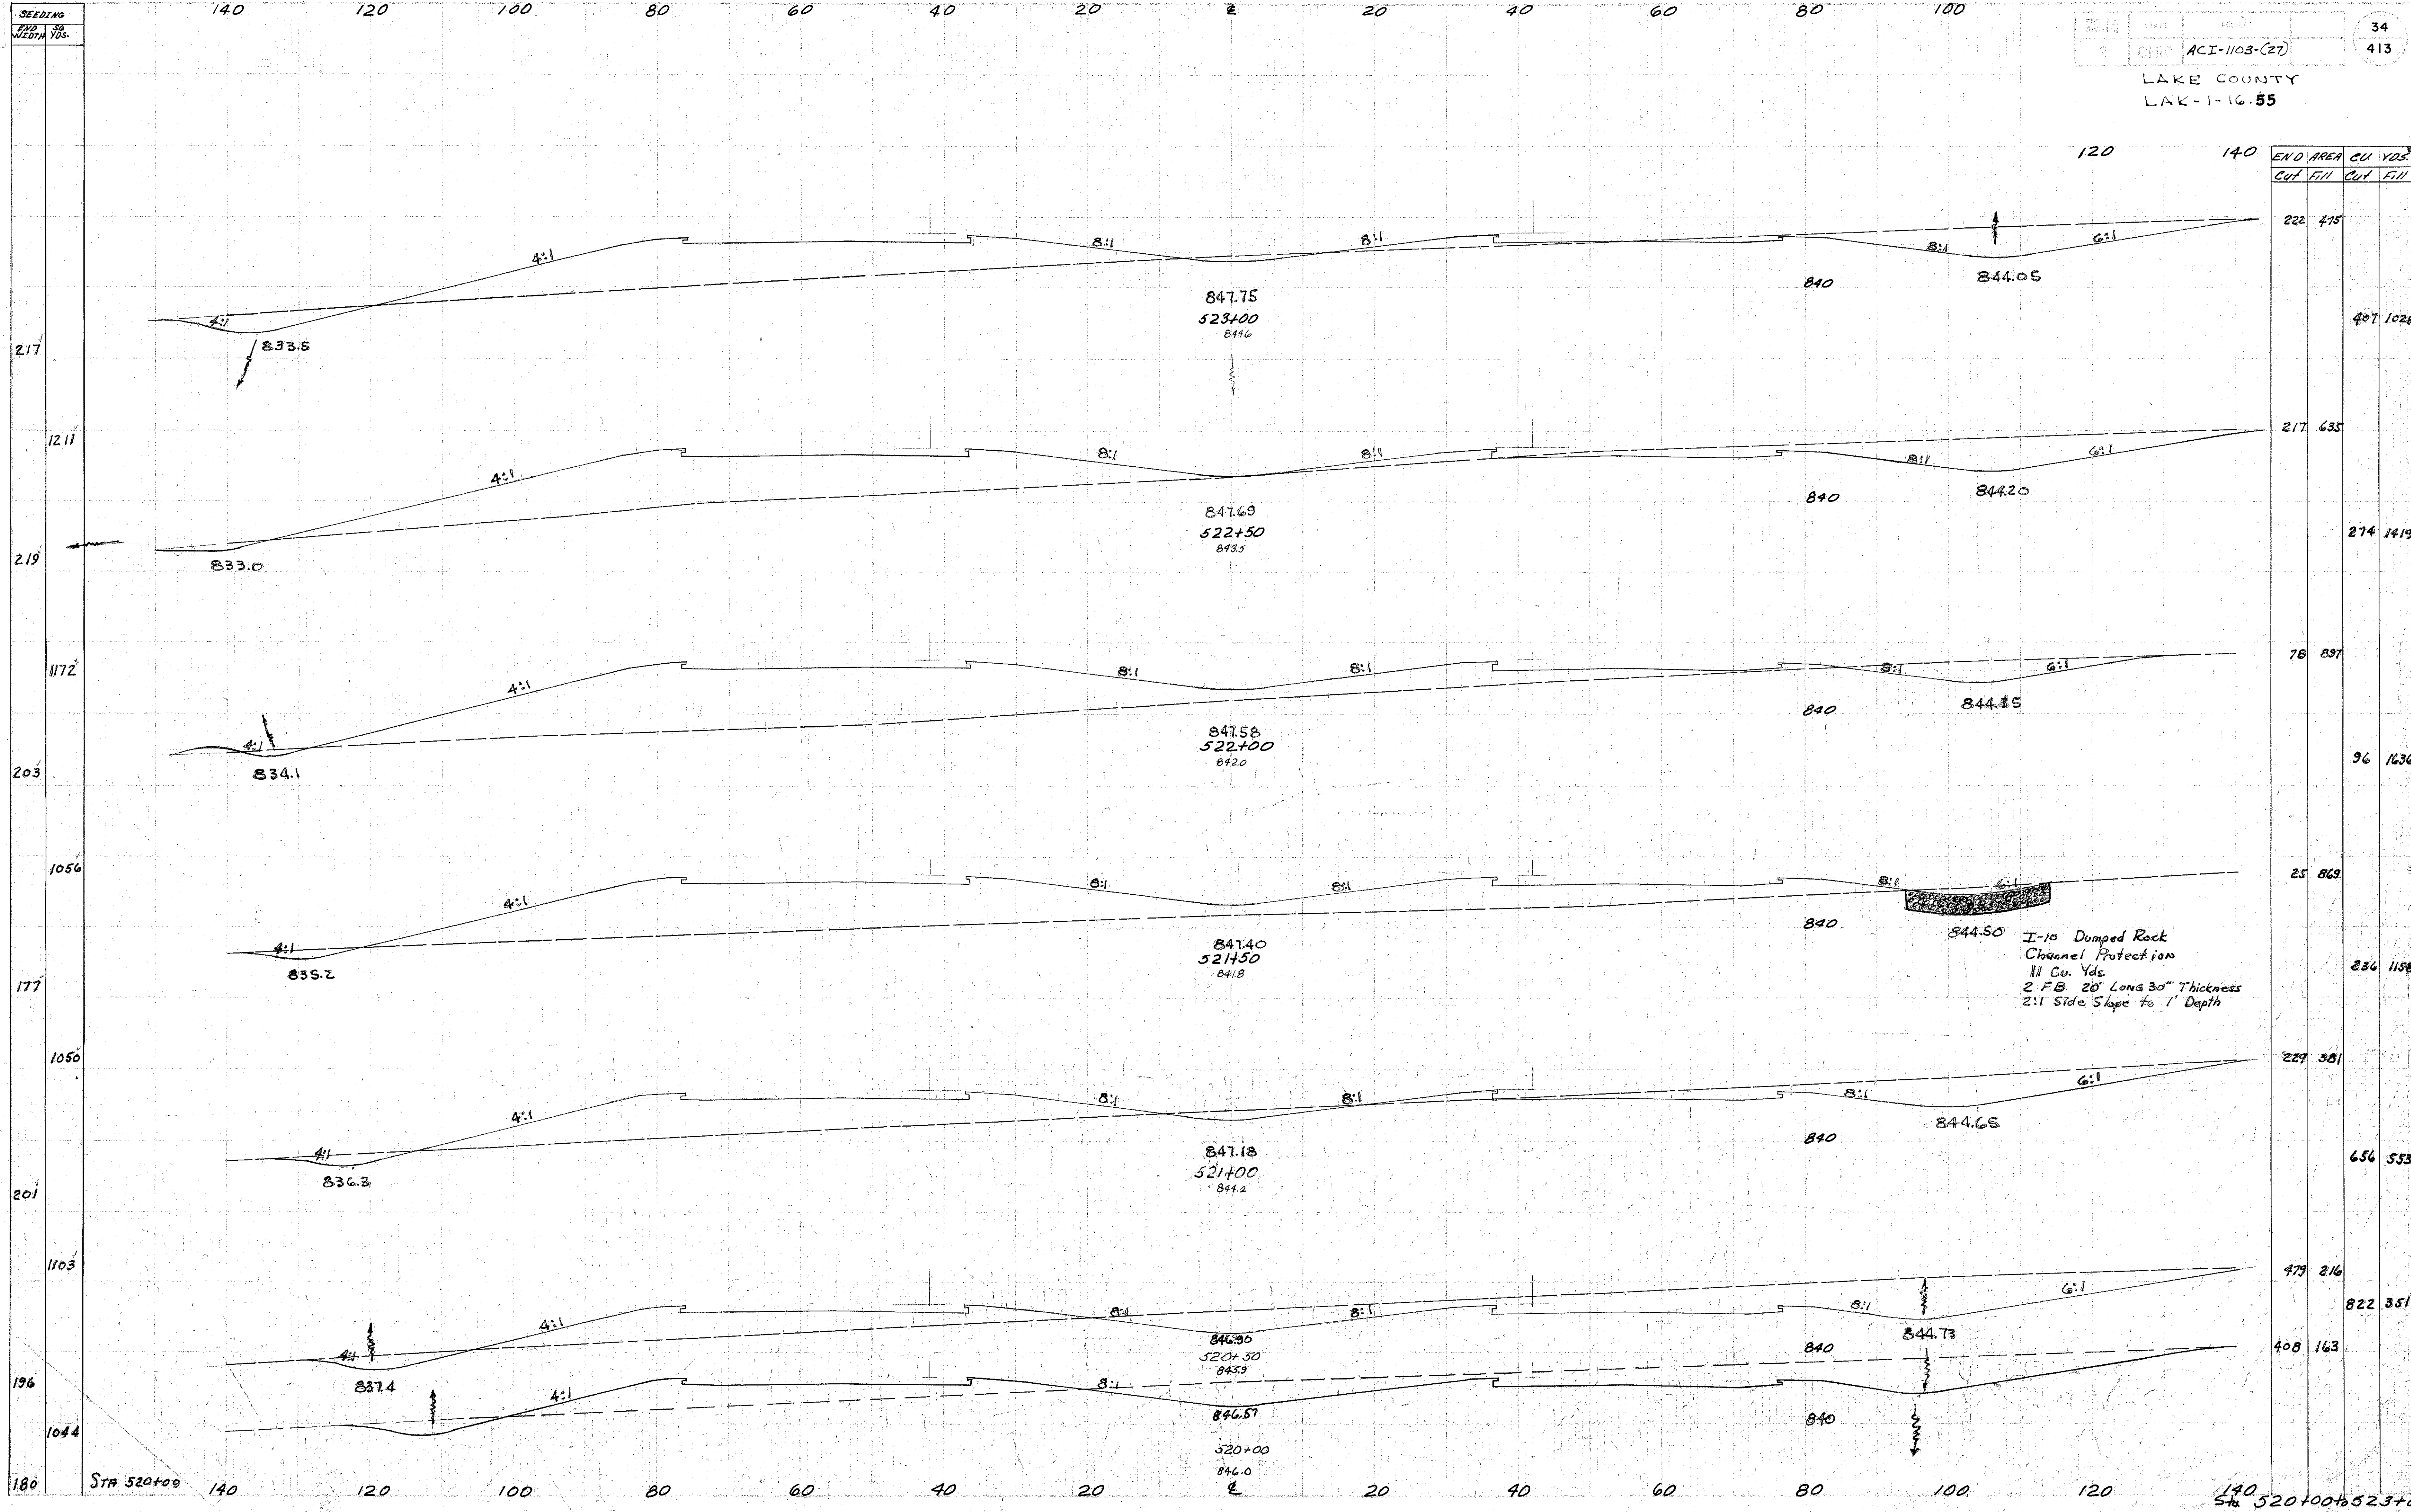

STATION	END AREA		CU. YDS.	
	CUT	FILL	CUT	FILL
523+00	222	475	407	1028
522+50	217	635	274	1419
522+00	78	897	96	1636
521+50	25	869	236	1158
521+00	229	381	656	533
520+50	479	216	822	351
520+00	408	163		

I-10 Dumped Rock
Channel Protection
11 Cu. Yds.
2 FB. 20' Long 30" Thickness
2:1 Side Slope to 1' Depth