


SEEDING  
 END AREA  
 CUT FILL

2 OHIO HCL-1103 27

37  
 413

LAKE COUNTY  
 LAK-1-16.55

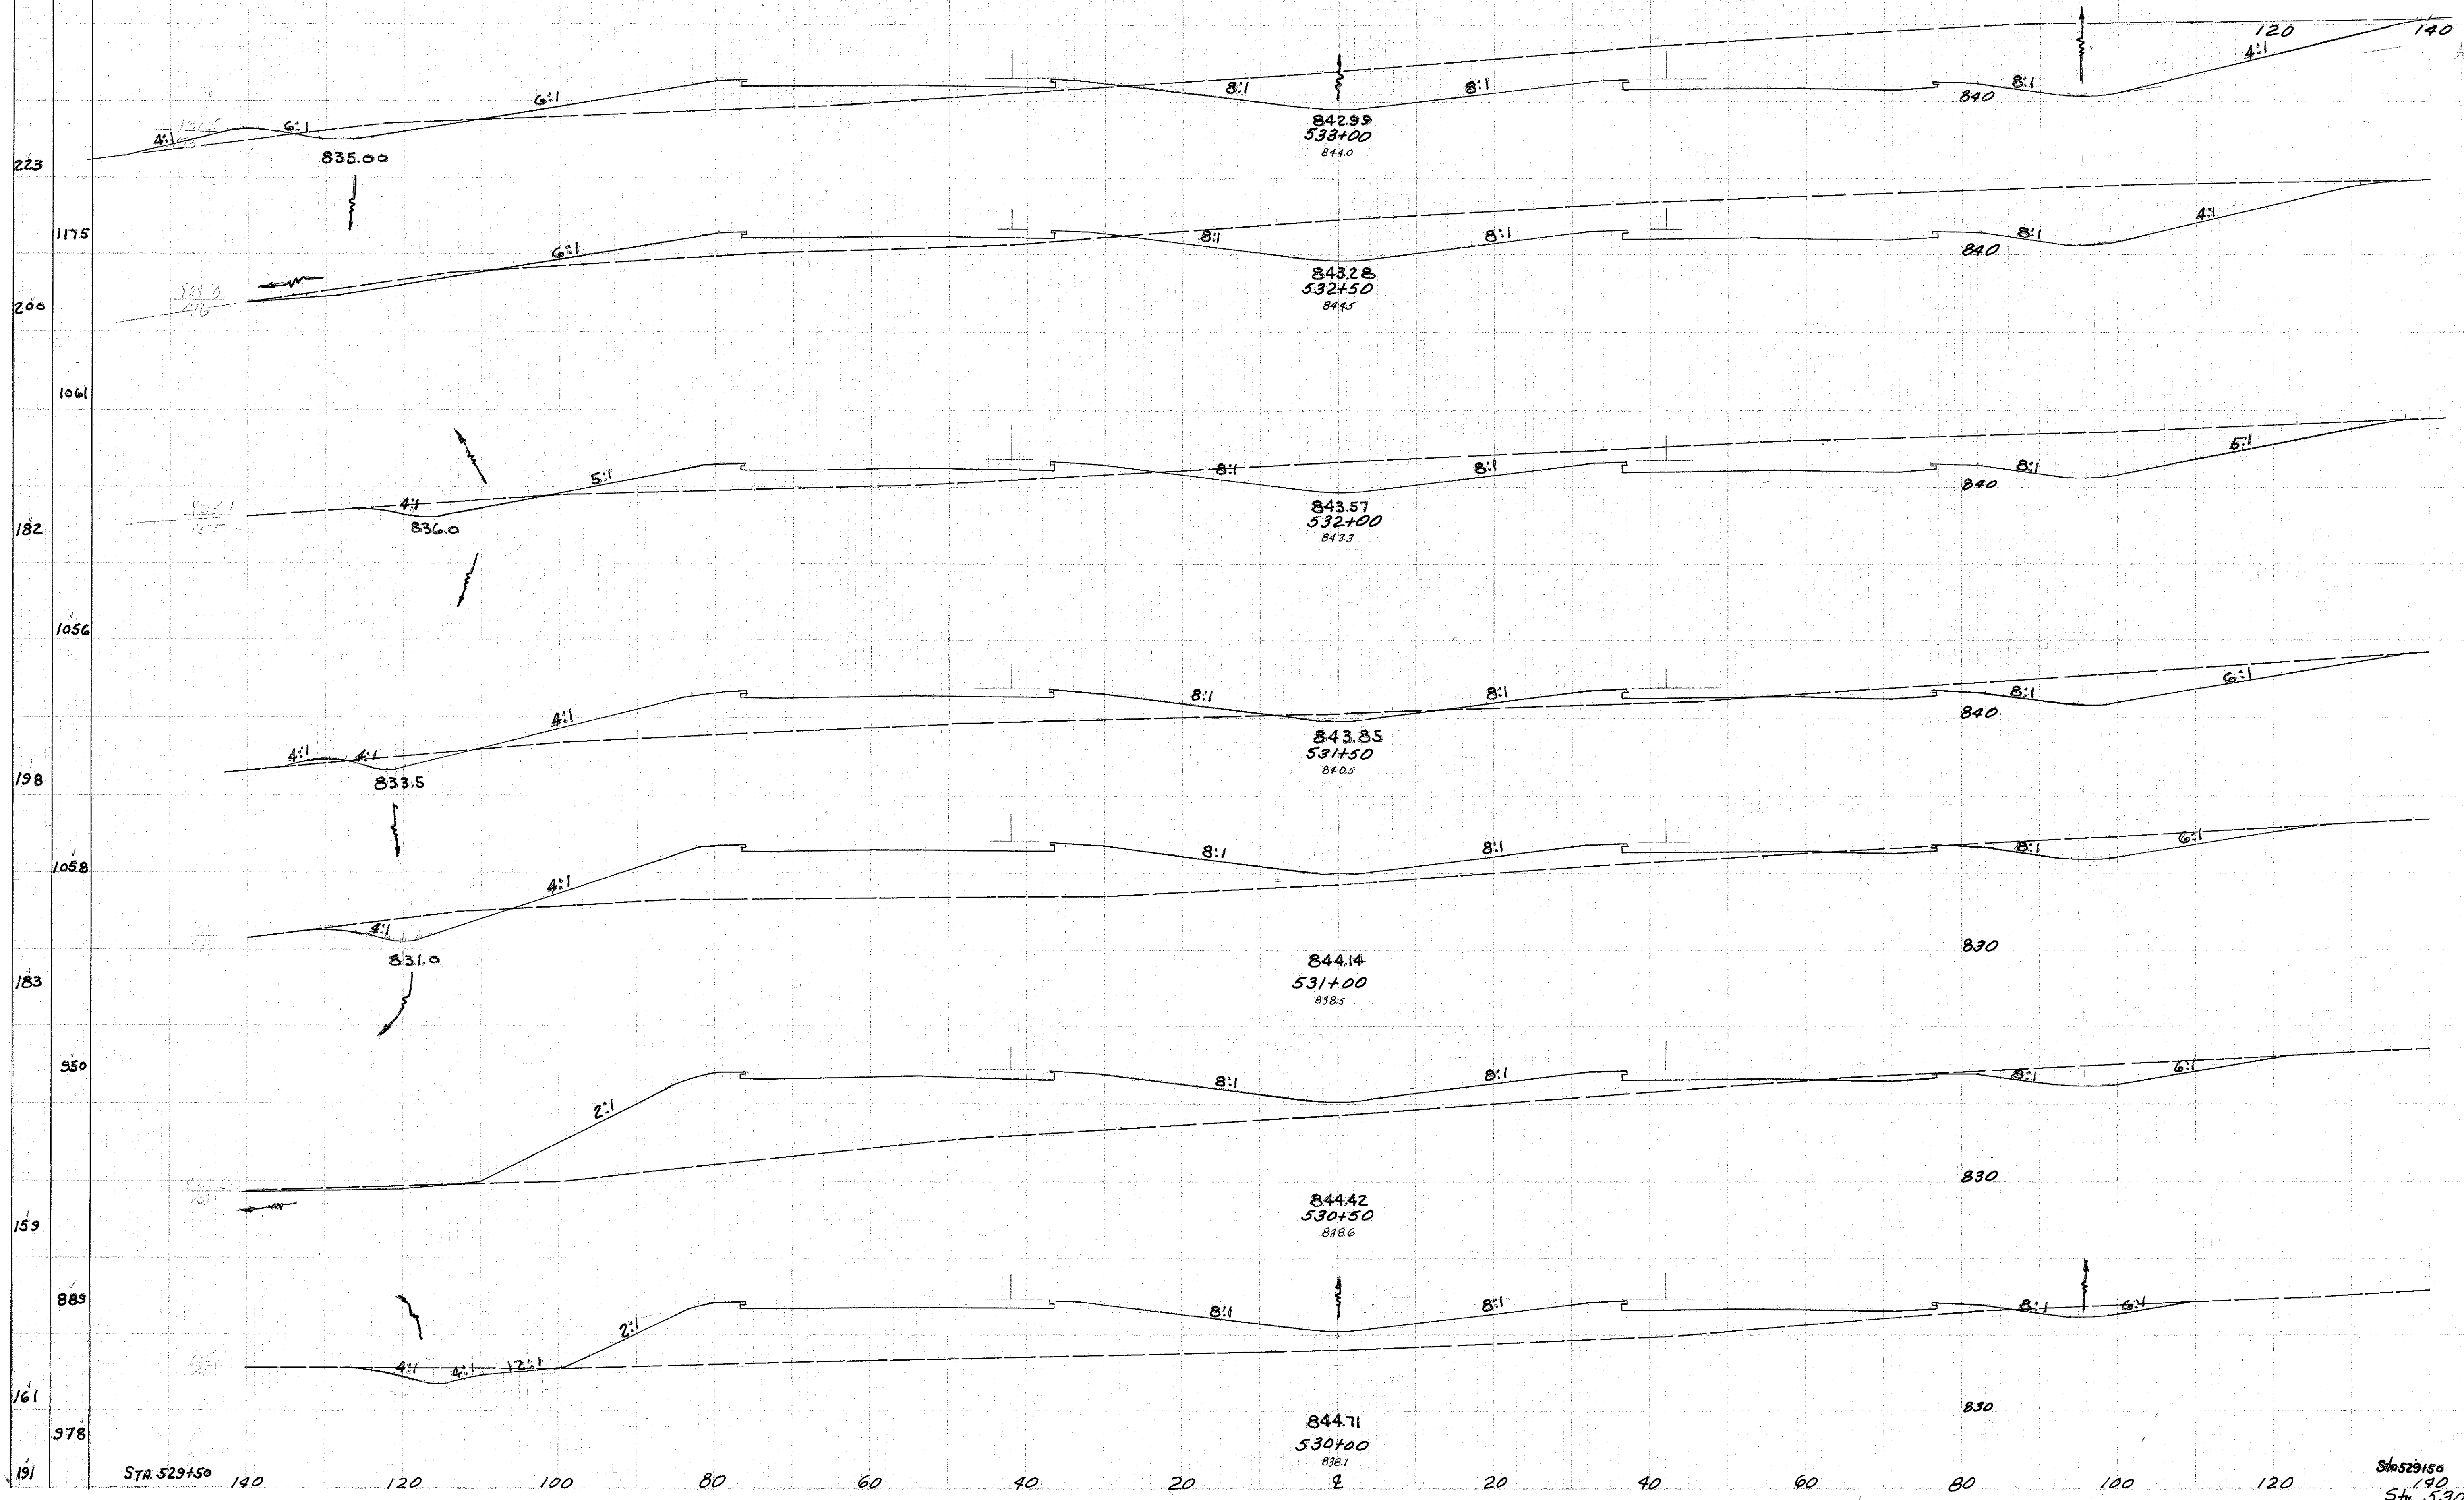

END AREA		CU YDS.	
CUT	FILL	CUT	FILL
898	173		
		1542	271
767	119		
		1210	247
539	147		
		663	468
176	358		
		266	914
111	629		
		166	1410
68	893		
		103	1574
43	806		
		121	2030
87	1386		

Sta 529+50

Sta 529+50

Sta 530+00 to 533+00