


SEEDING 140 120 100 80 60 40 20 0 20 40 60 80 100

LAKE COUNTY
LAK-1-16.55

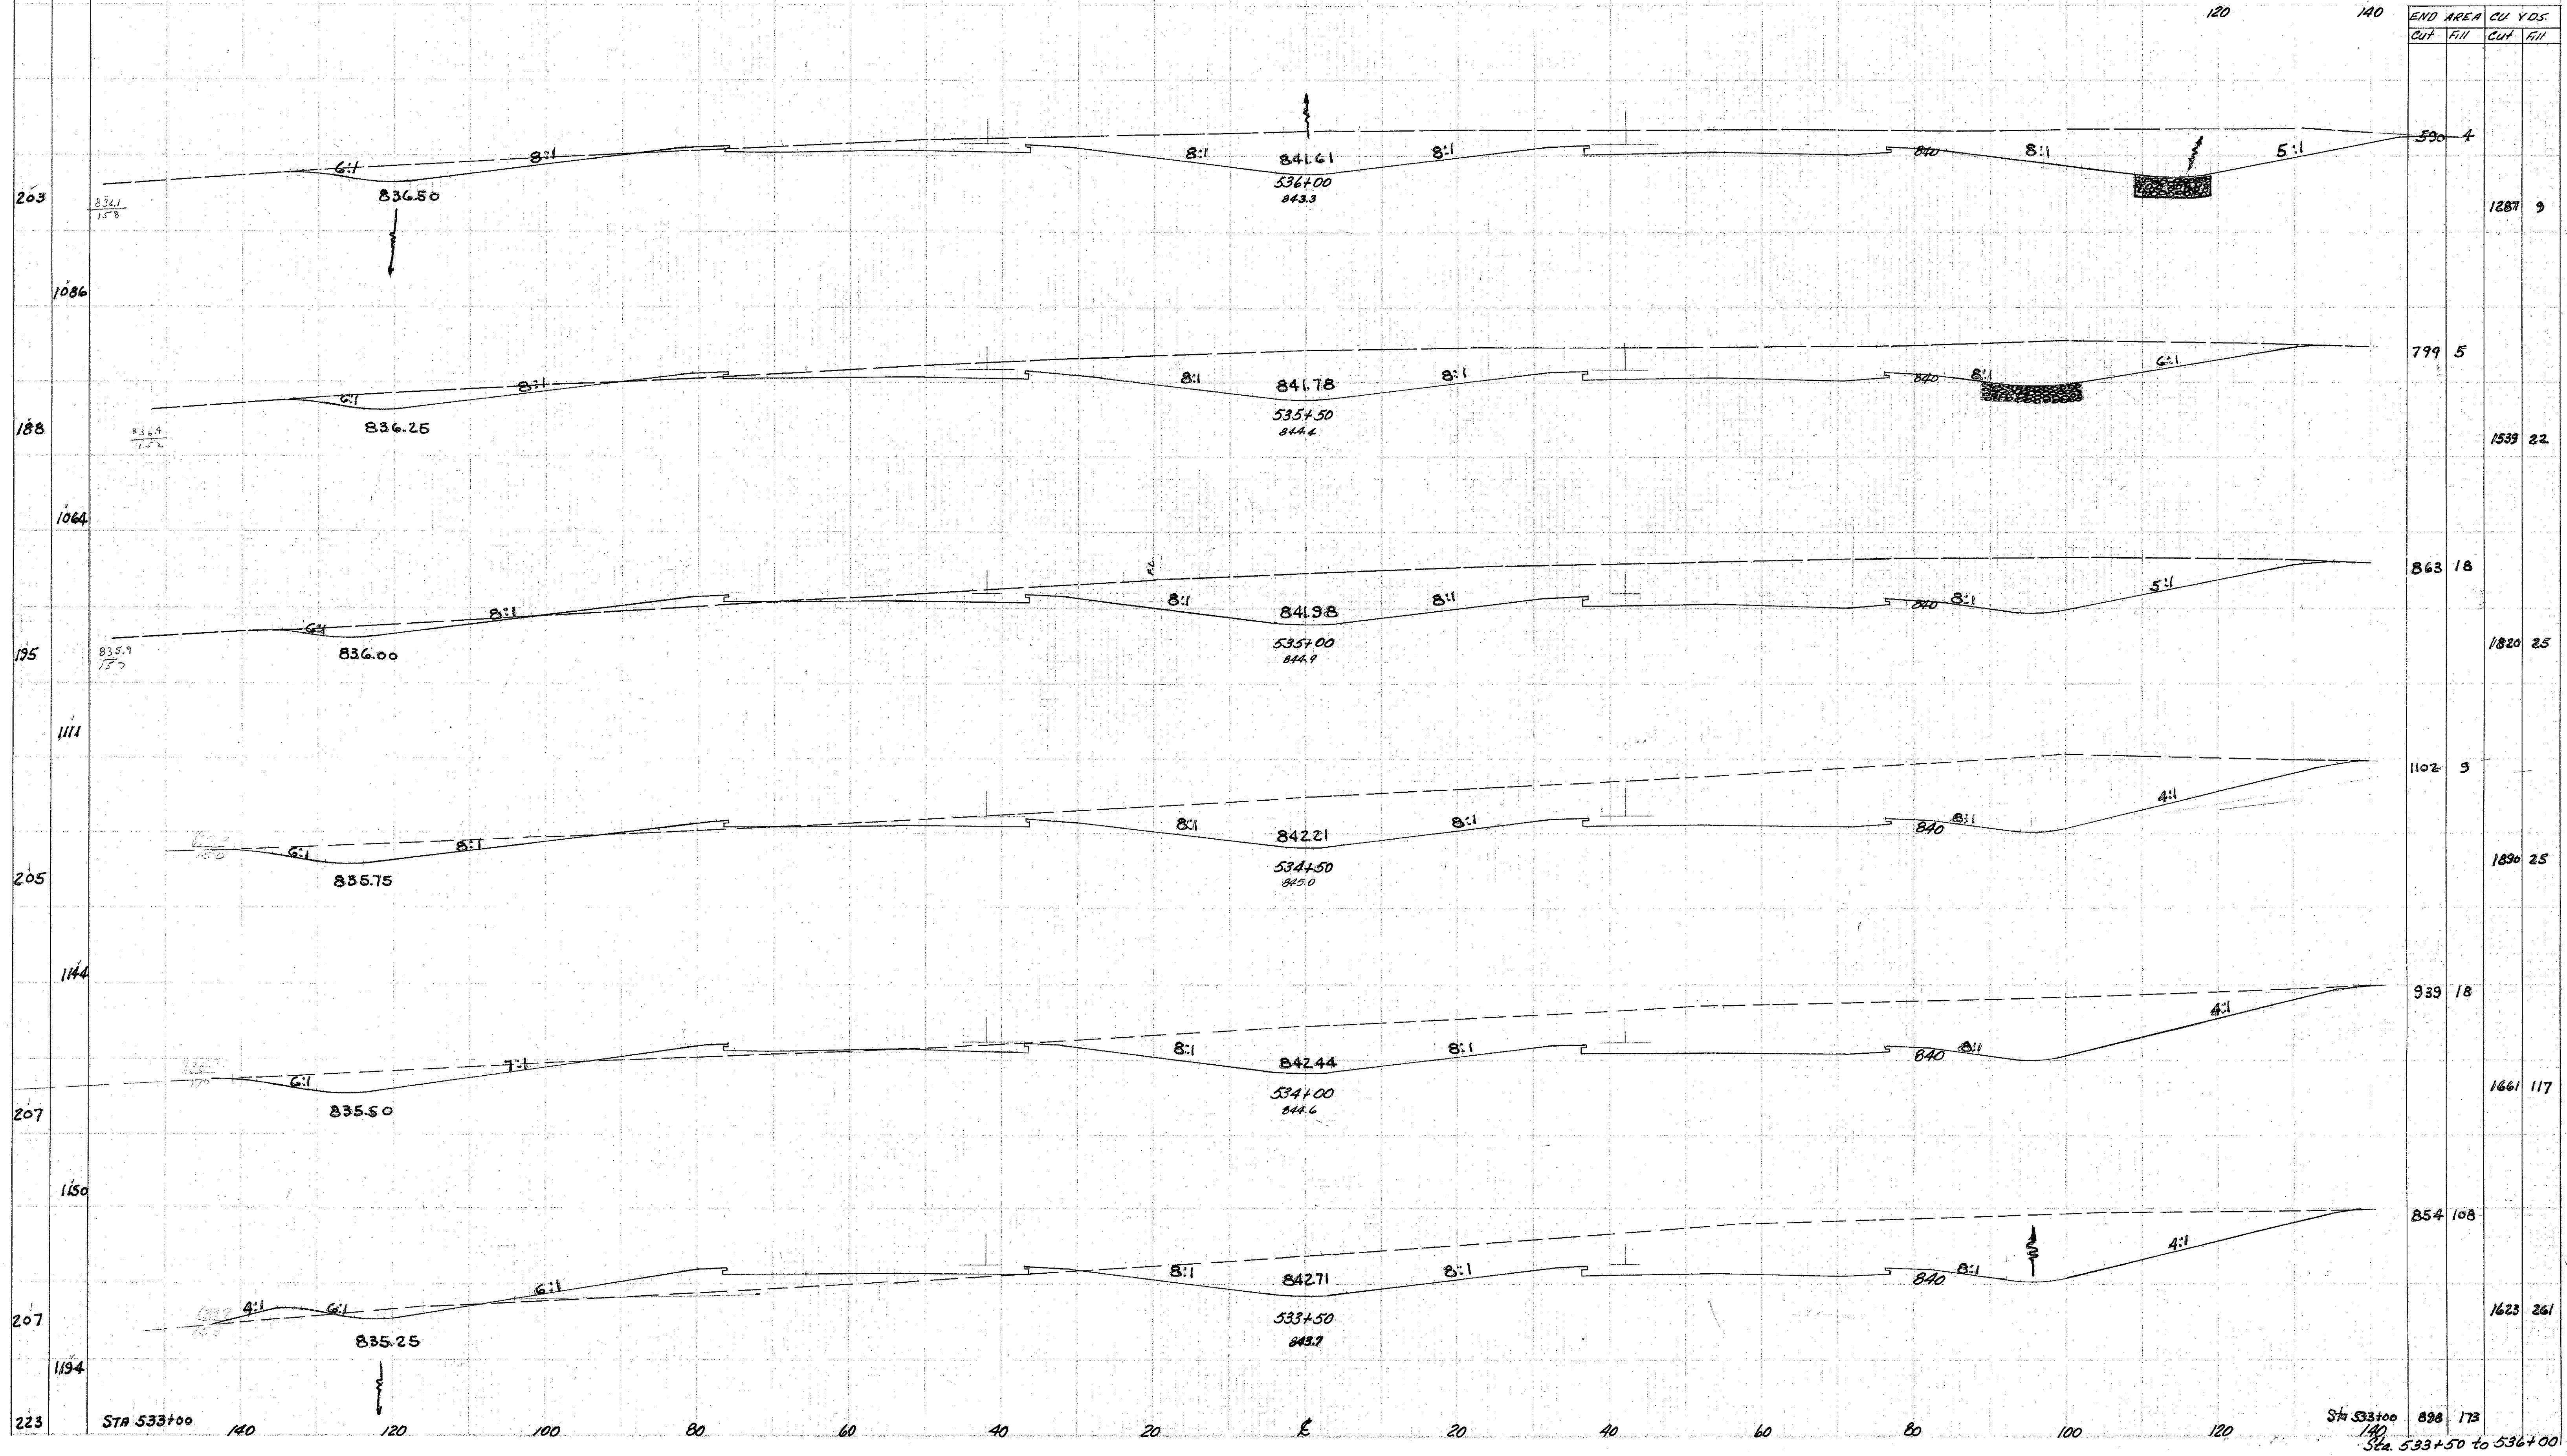

223 STA 533+00 140 120 100 80 60 40 20 0 20 40 60 80 100 120 STA 533+00 838 173 Sta. 533+50 to 536+00