


SEEDING  
END WIDTH  
Width

SA. VOLS.  
Yds

FEA. NO. DISTRICT	STATE	PROJECT
2	OHIO	RES-1103 (27)

40  
413

LAKE COUNTY  
LAK-1-16.55

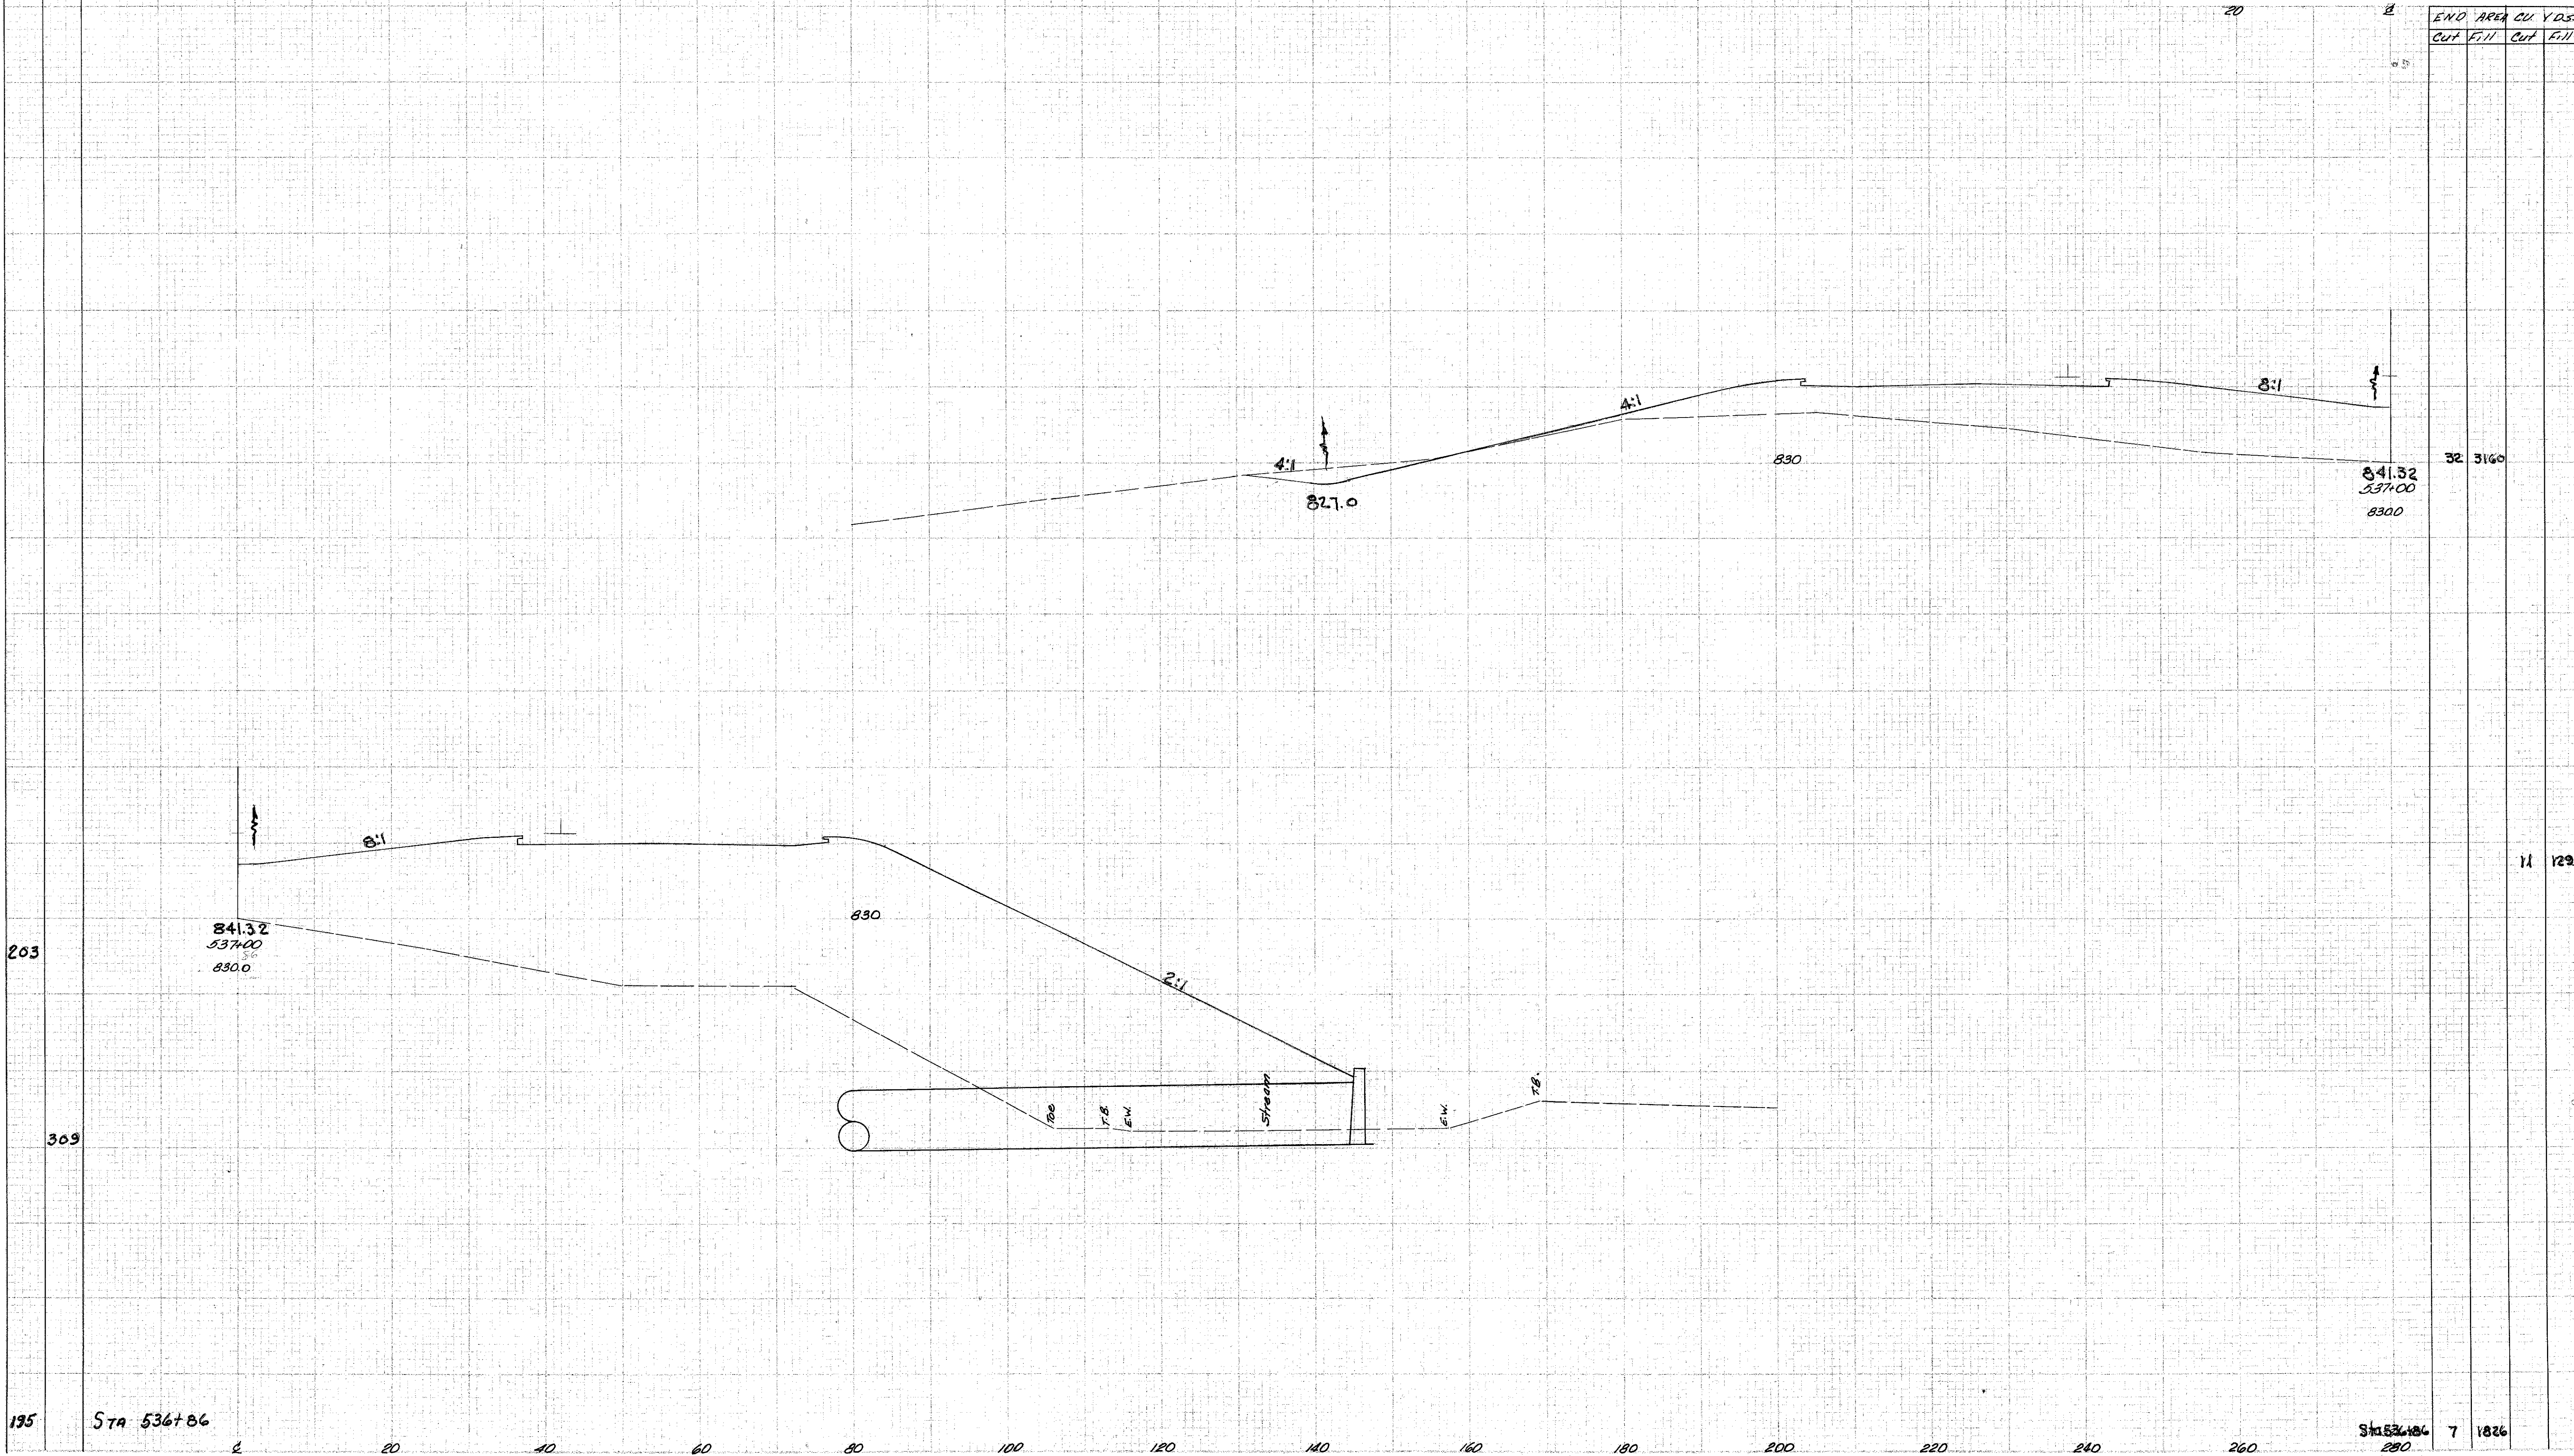

195 STA 536+86

195 STA 537+00 7 1826

Sta. 537+00