

SEEDING
END WIDTH 50 Yds.


280 260 240 220 200 180 160 140 120 100 80 60 40

FILE NO.	STATE	PROJECT
2	OHIO	RCZ-1103 (27)

41
413

LAKE COUNTY
LAK-1-16.55

END AREA CU Y DS.
Cut Fill Cut Fill

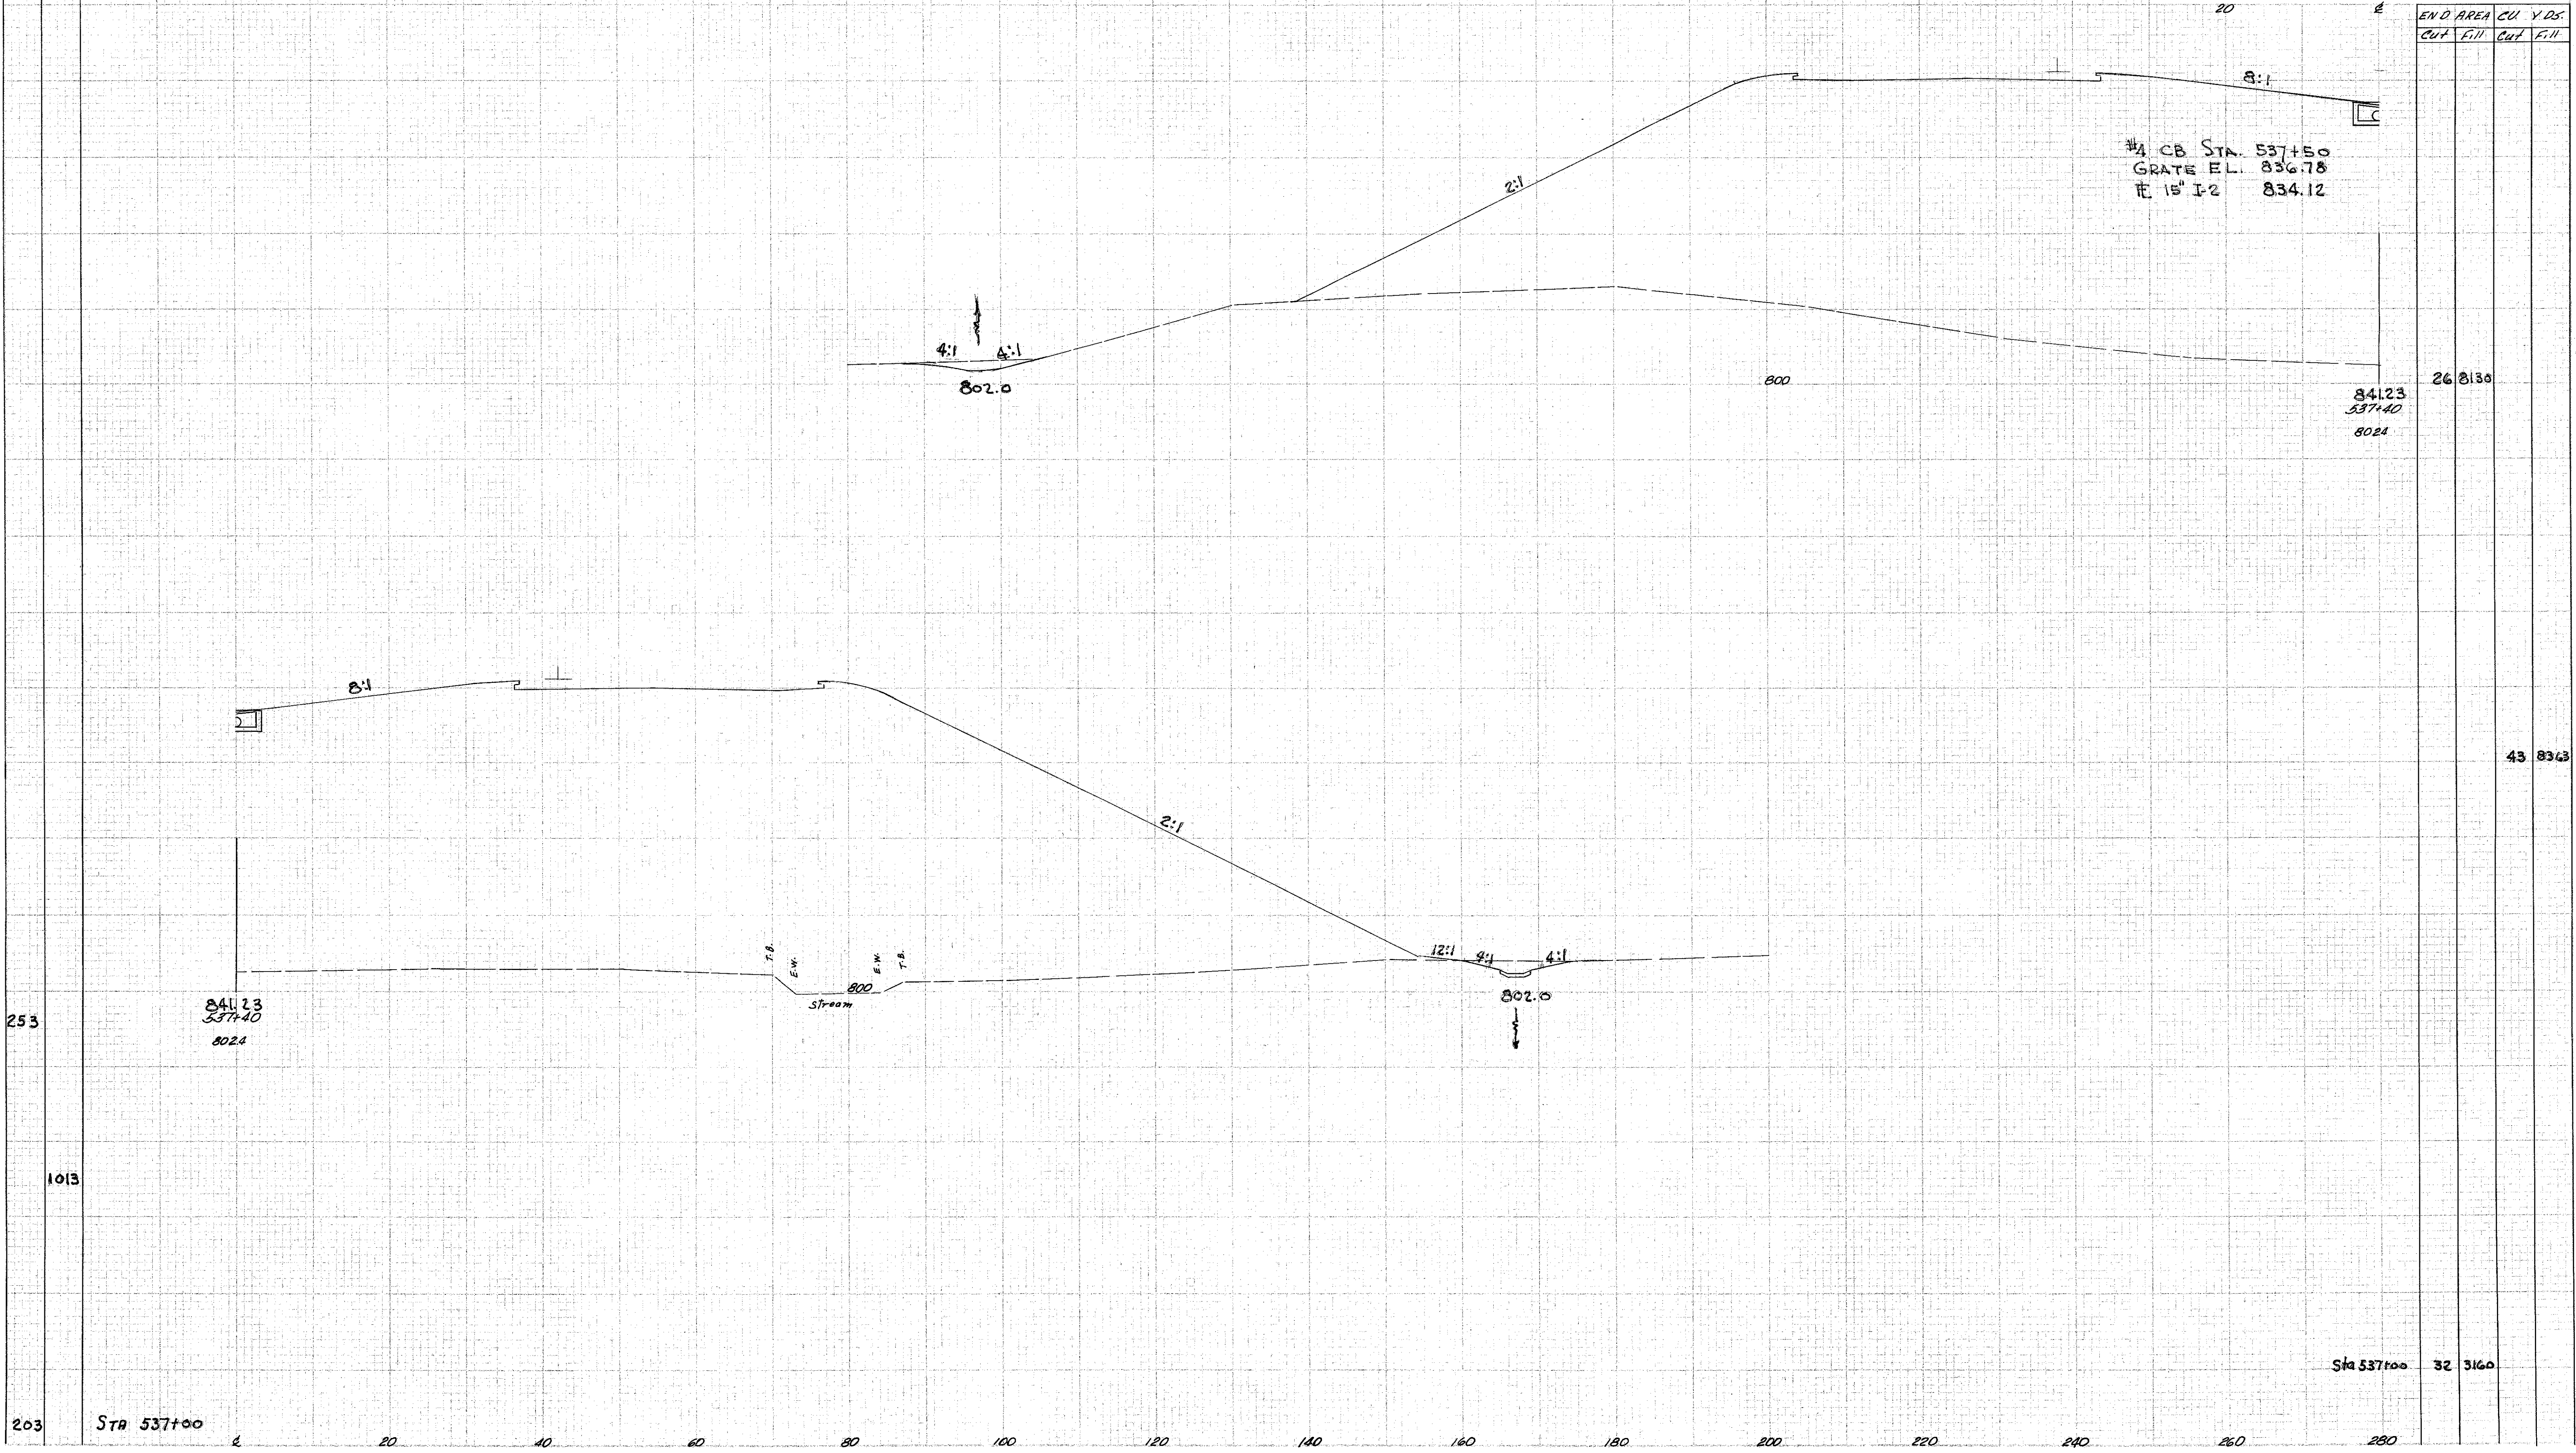

#4 CB STA. 537+50
GRATE EL. 836.78
15' I-2 834.12

4:1 4:1
802.0

800

841.23
537+40
8024

26 8130

8:1

2:1

12:1 4:1 4:1
802.0

T.B.
E.W.
Stream
800
E.W.
T.B.

841.23
537+40
8024

253

43 8363

1013

Sta 537+00

32 3160

203

Sta 537+00

2 20 40 60 80 100 120 140 160 180 200 220 240 260 280

Sta 537+40