

SEEDING
END WIDTH
width


STA
POS.
YDS

FOR NO.	STATE	PROJECT
2	OHIO	PCI-1103 (27)

42
413

LAKE COUNTY
LAK-1-16.55

END AREA	CU	YDS.
Out	Fill	Out

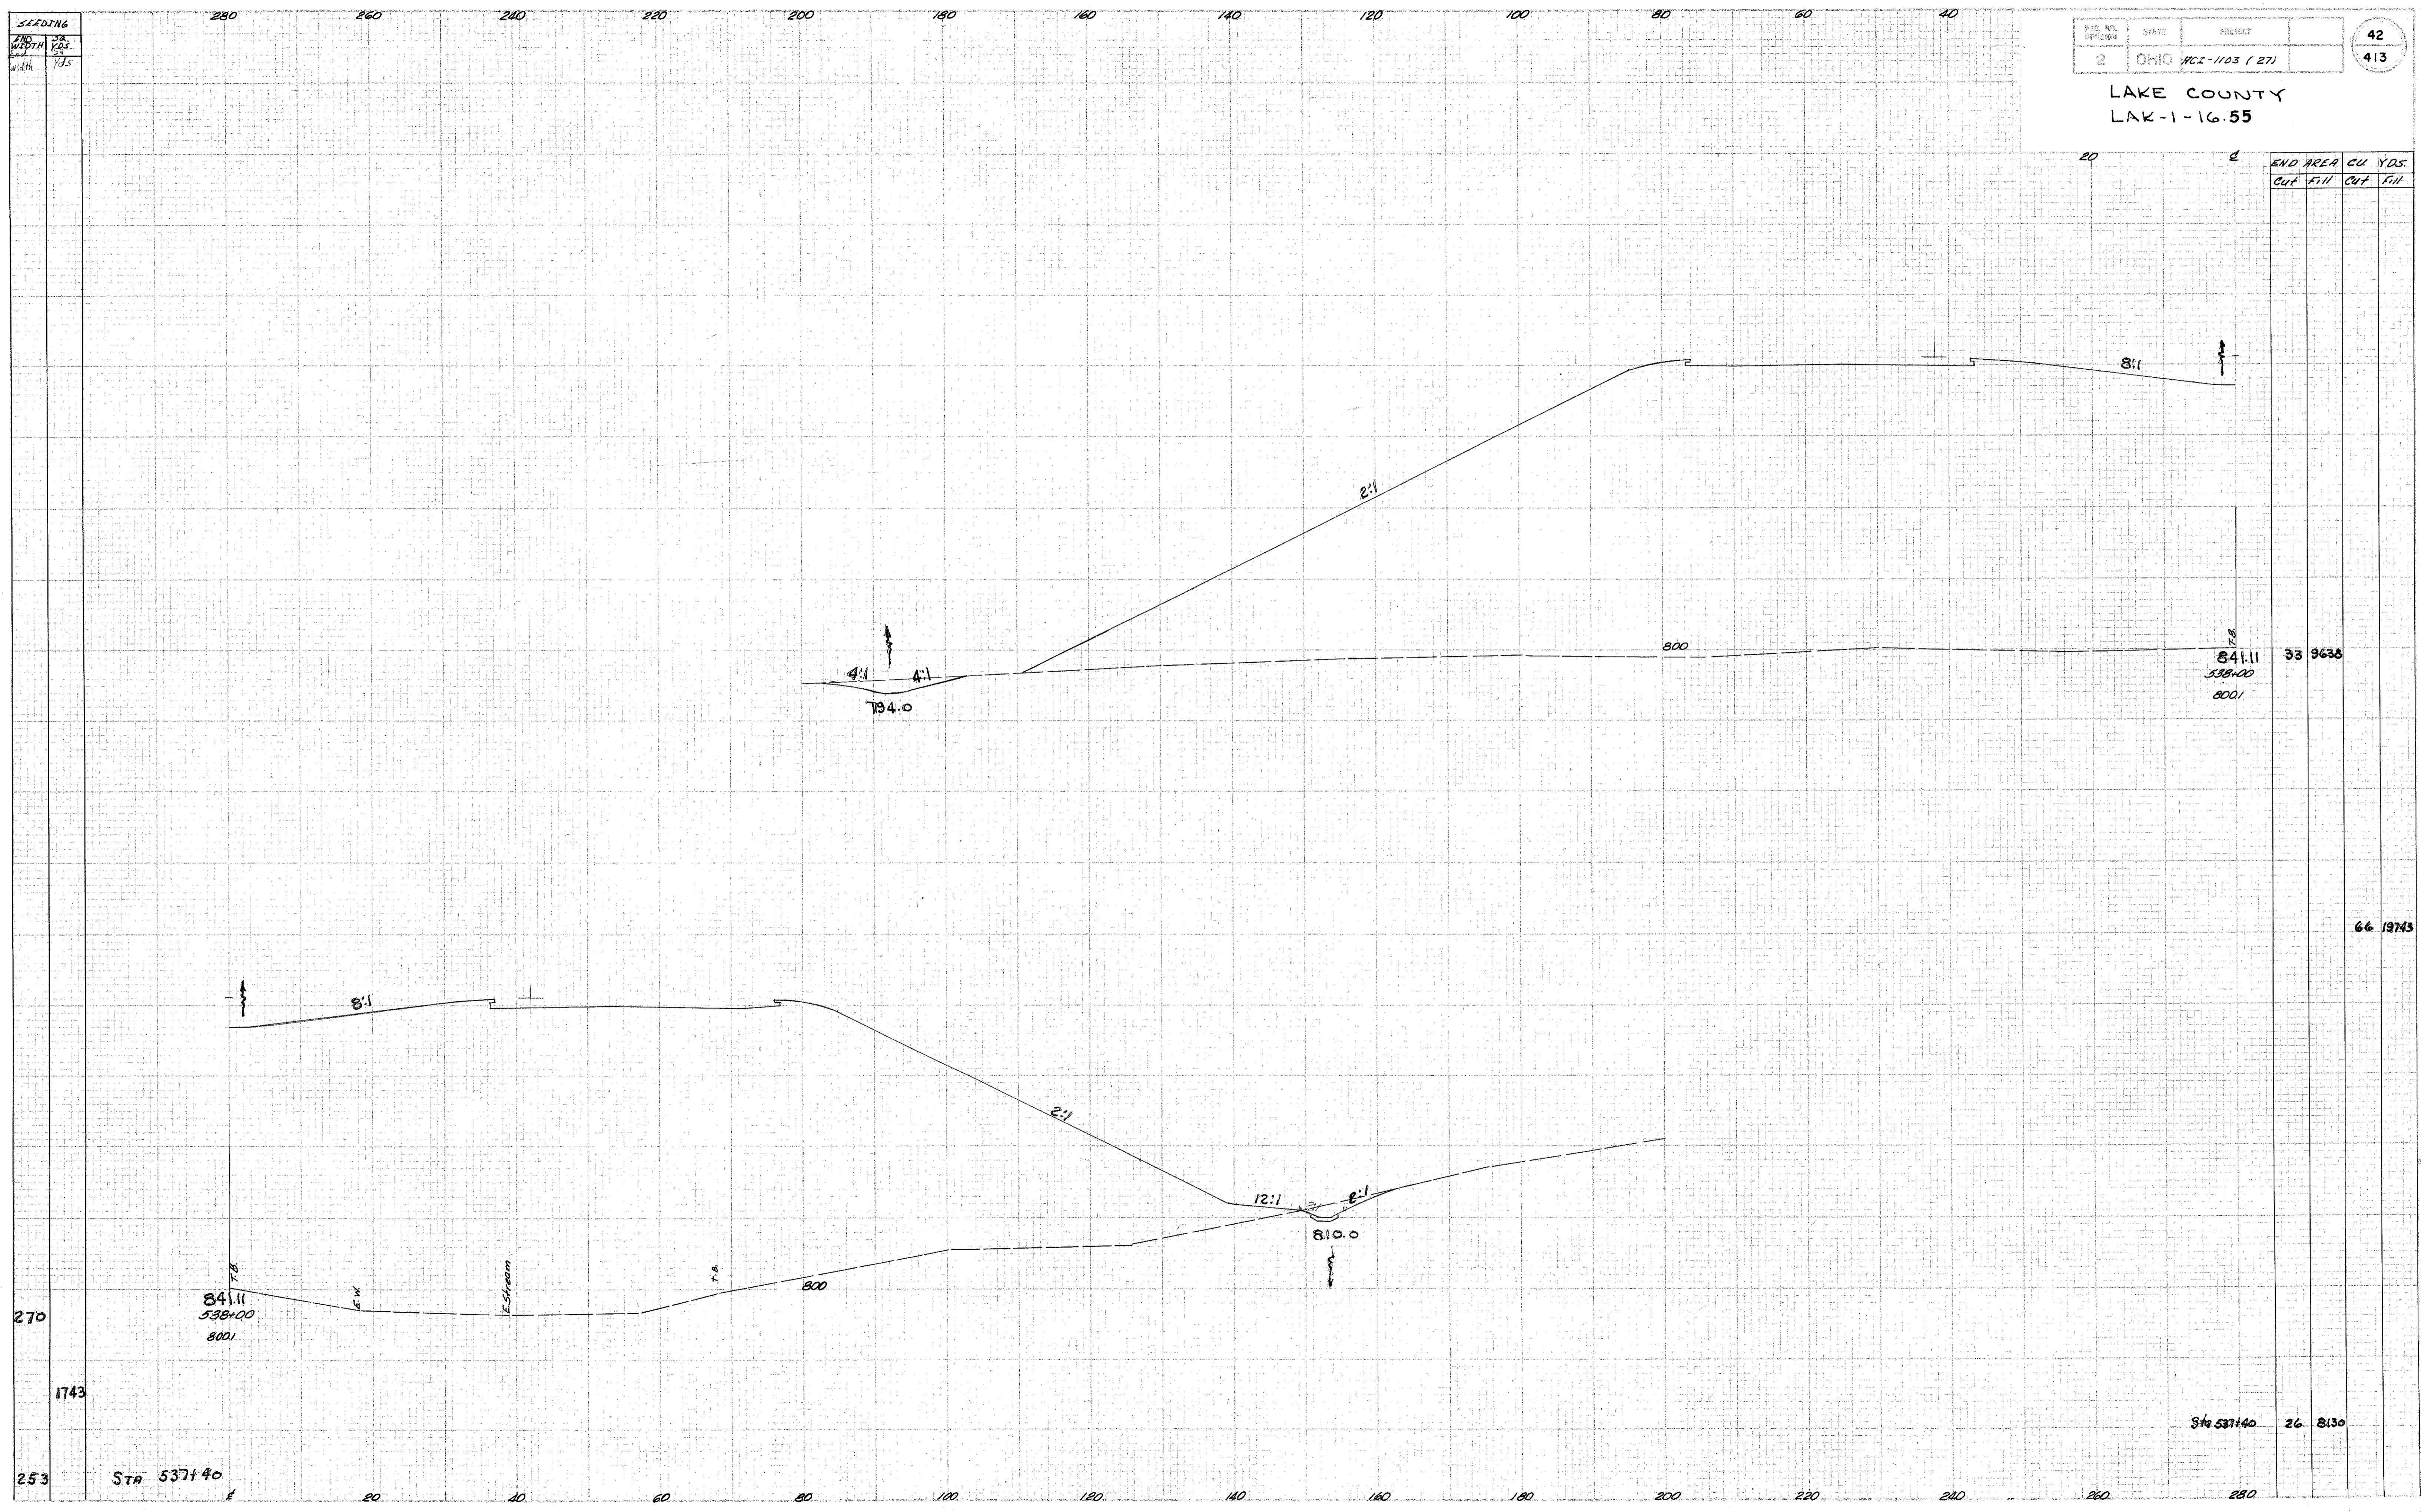

841.11
538+00
800.1

33 9638

66 19743

841.11
538+00
800.1

810.0

Sta 537+40 26 8130

Sta 537+40

Sta 538+00