


SEEDING  
WIDTH  
SA. YDS.  
Yds.

2	OHIO	AGI-103 (27)
---	------	--------------

43  
413

LAKE COUNTY  
LAK-1-16.55

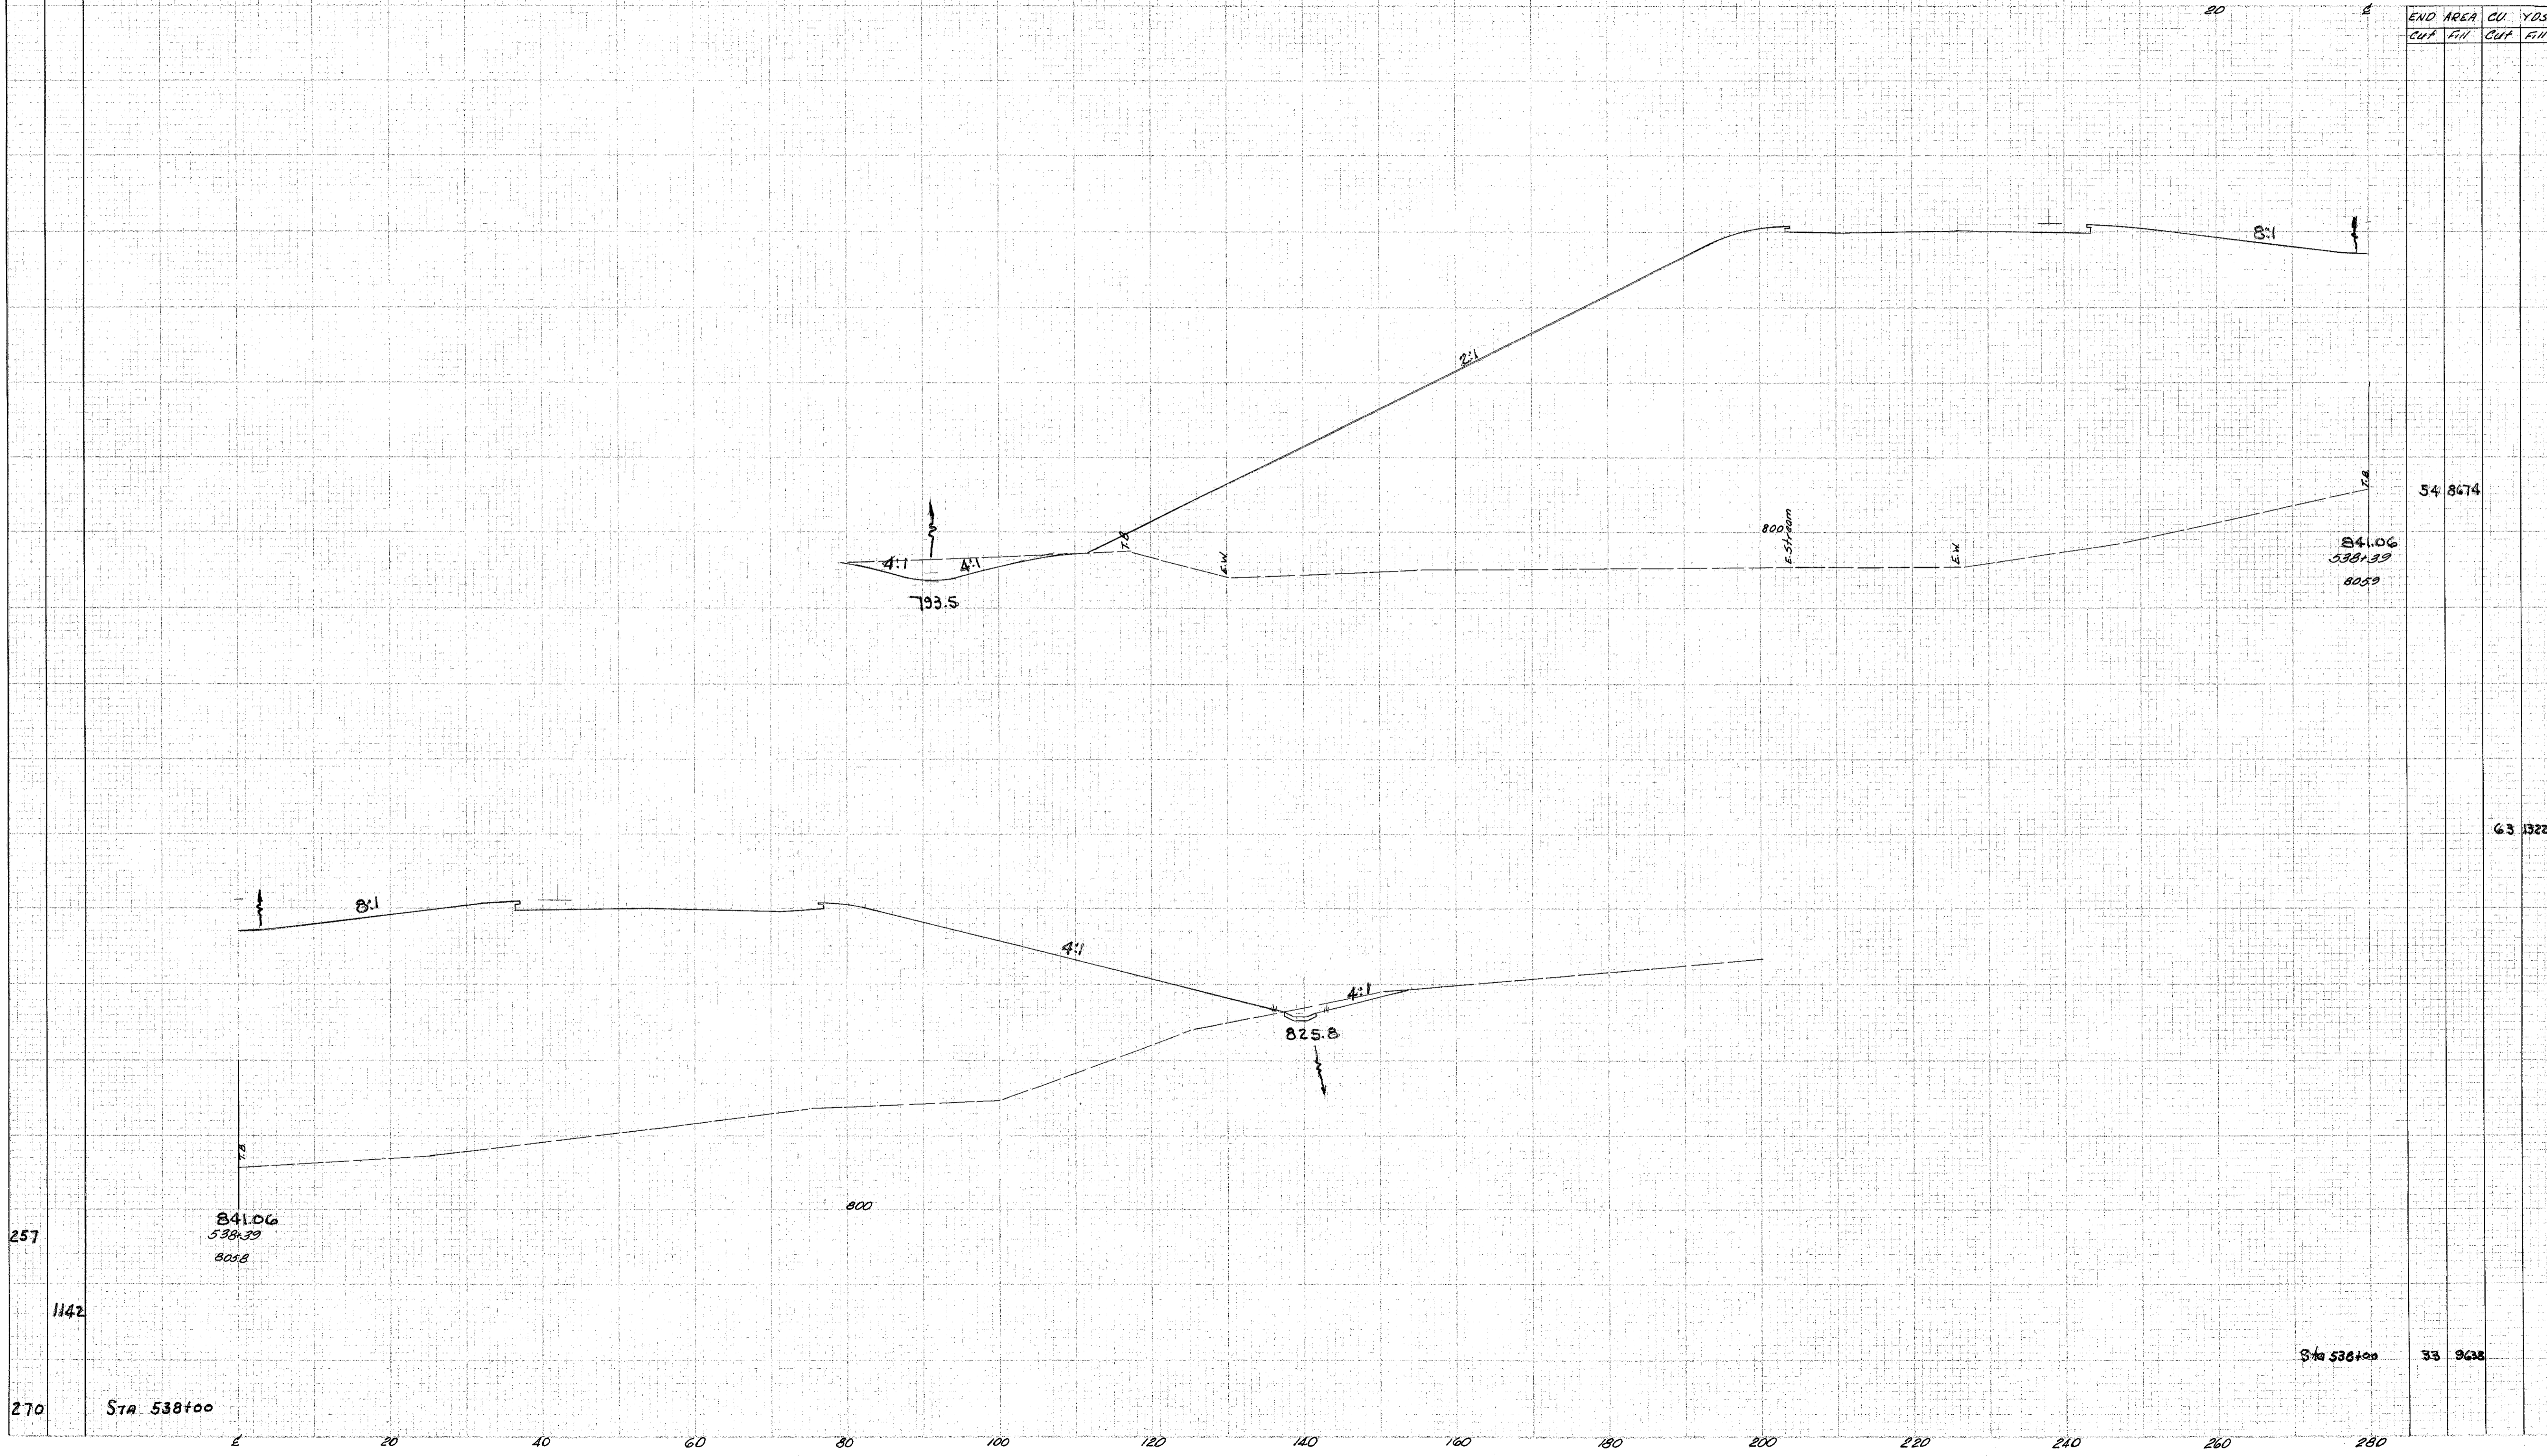

END AREA	CU. YDS.
Cut	Fill

54 8674

841.06  
538+39  
8059

63 13226

841.06  
538+39  
8058

825.8

Sta 538+00 33 9638

Sta 538+00

Sta 538+39