


SEEDING
END STA.
WATER YDS.

280 260 240 220 200 180 160 140 120 100 80 60 40

NO. OF SHEETS	DRAWN	PROJECT
2	OHIO	ACI-1103 (27)

69
413

LAKE COUNTY
LAK-1-16.55

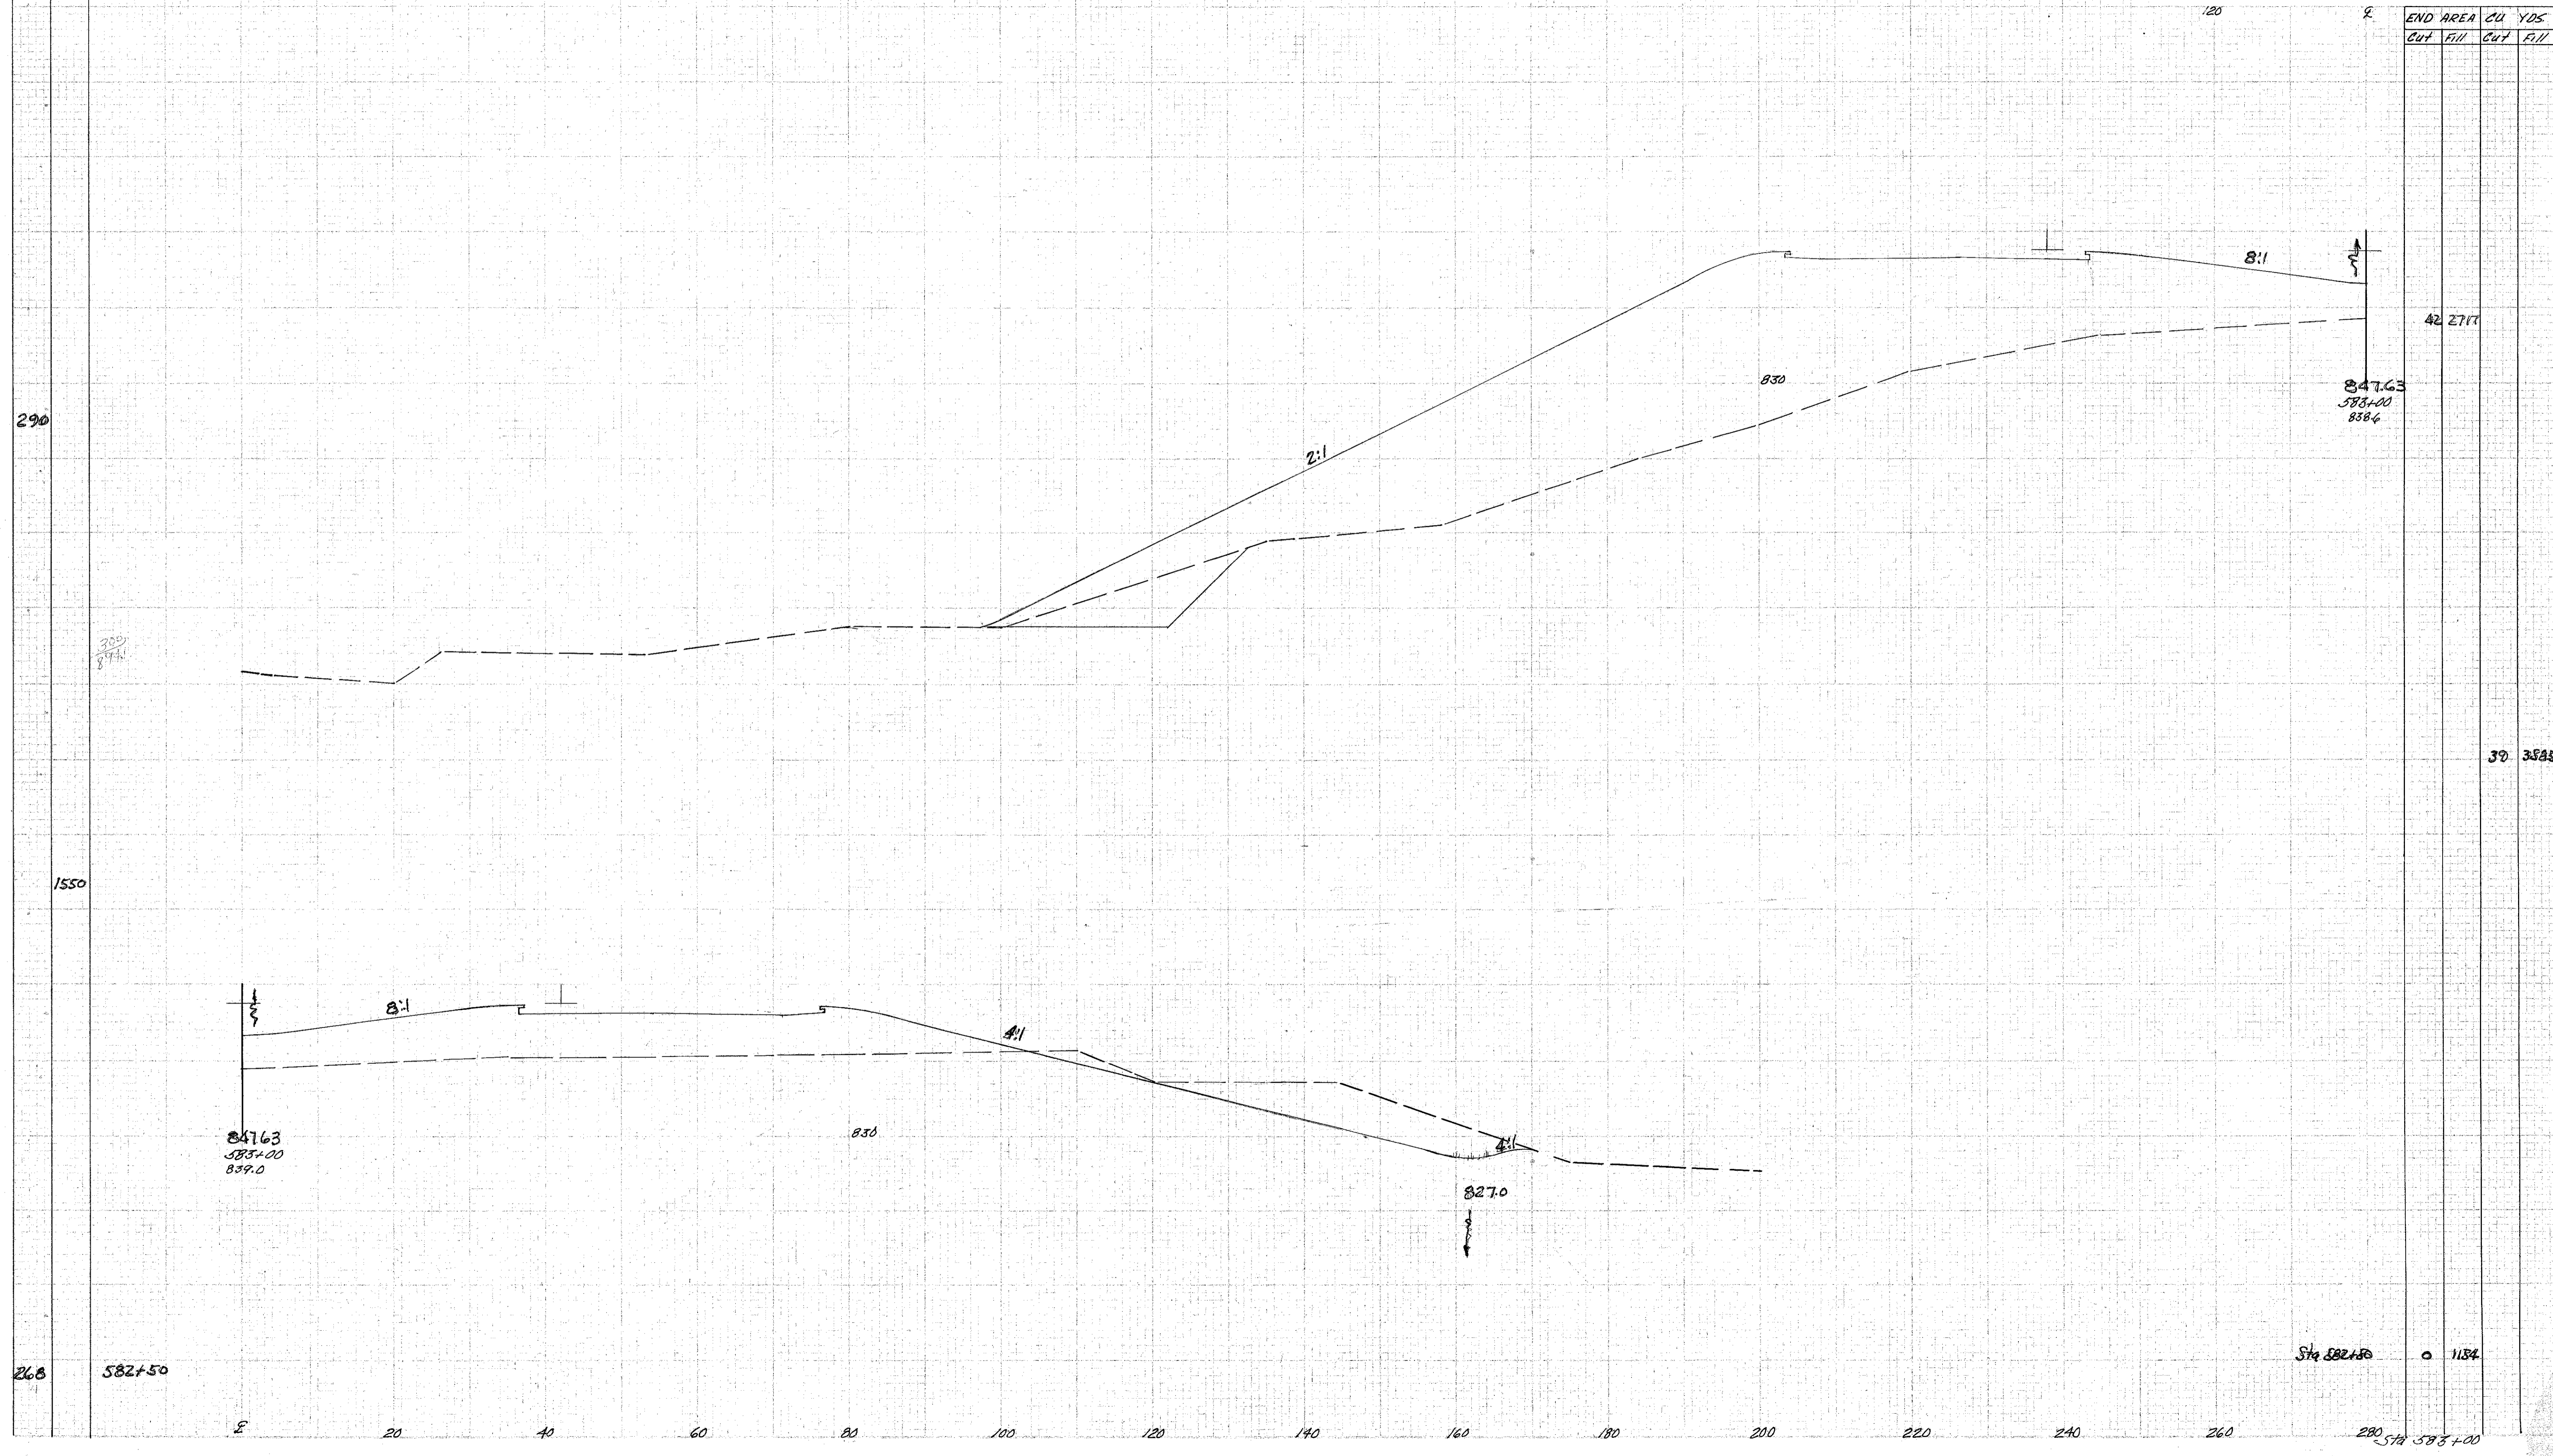

END AREA	CU	YDS
Cut	Fill	Cut
42	2777	

30 3835

Sta 582+50 1184

280 Sta 588+00

F.K.
B.S.