


SEEDING  
 END STA.  
 WERTH YDS.

FED. RD. DIST.	STATE	PROJECT
2	OHIO	RCI-103 (27)

70  
413

LAKE COUNTY  
 LAK-1-1655

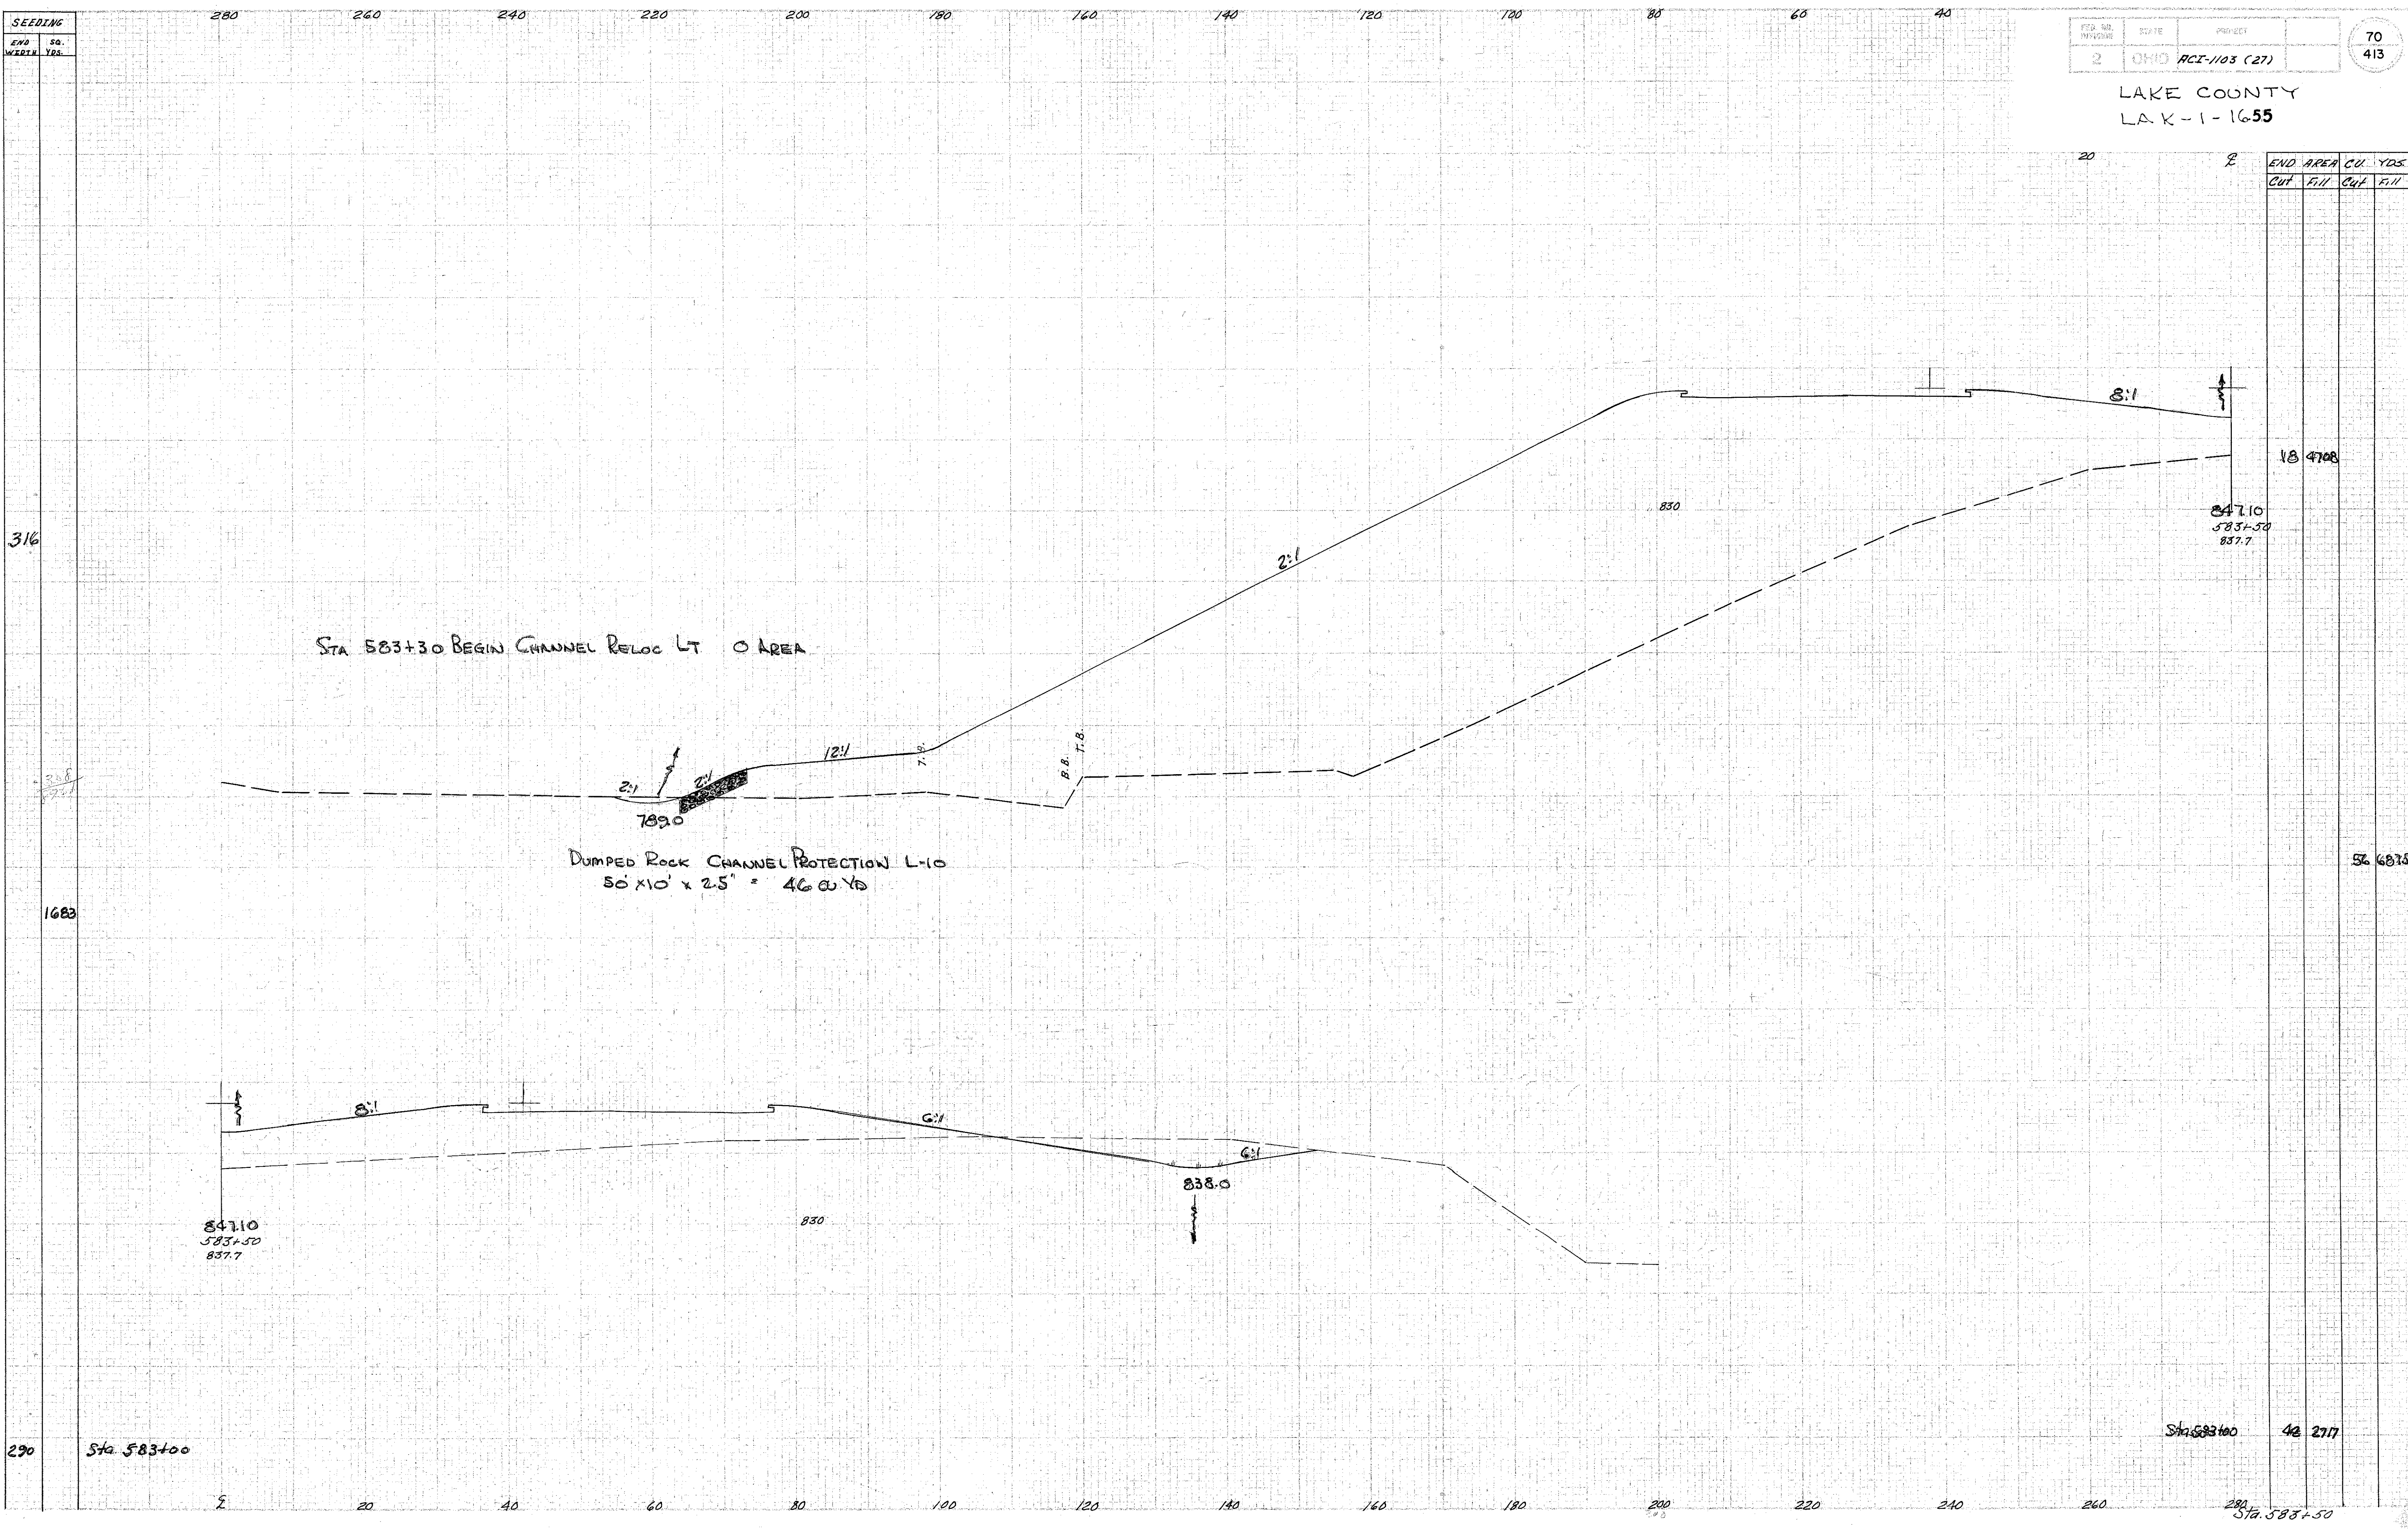

END AREA		CU. YDS.	
Cut	Fill	Cut	Fill

18 4708

847.10  
 583+50  
 837.7

56 6875

847.10  
 583+50  
 837.7

838.0

Sta 583+00

42 2717

Sta 583+50