


SEEDING
RND
WIDTH
SQ.
YDS.

PLAN NO.	STATE	PROJECT
2	OHIO	HCI-1103 (27)

72
413

LAKE COUNTY
LAK-1-16.55

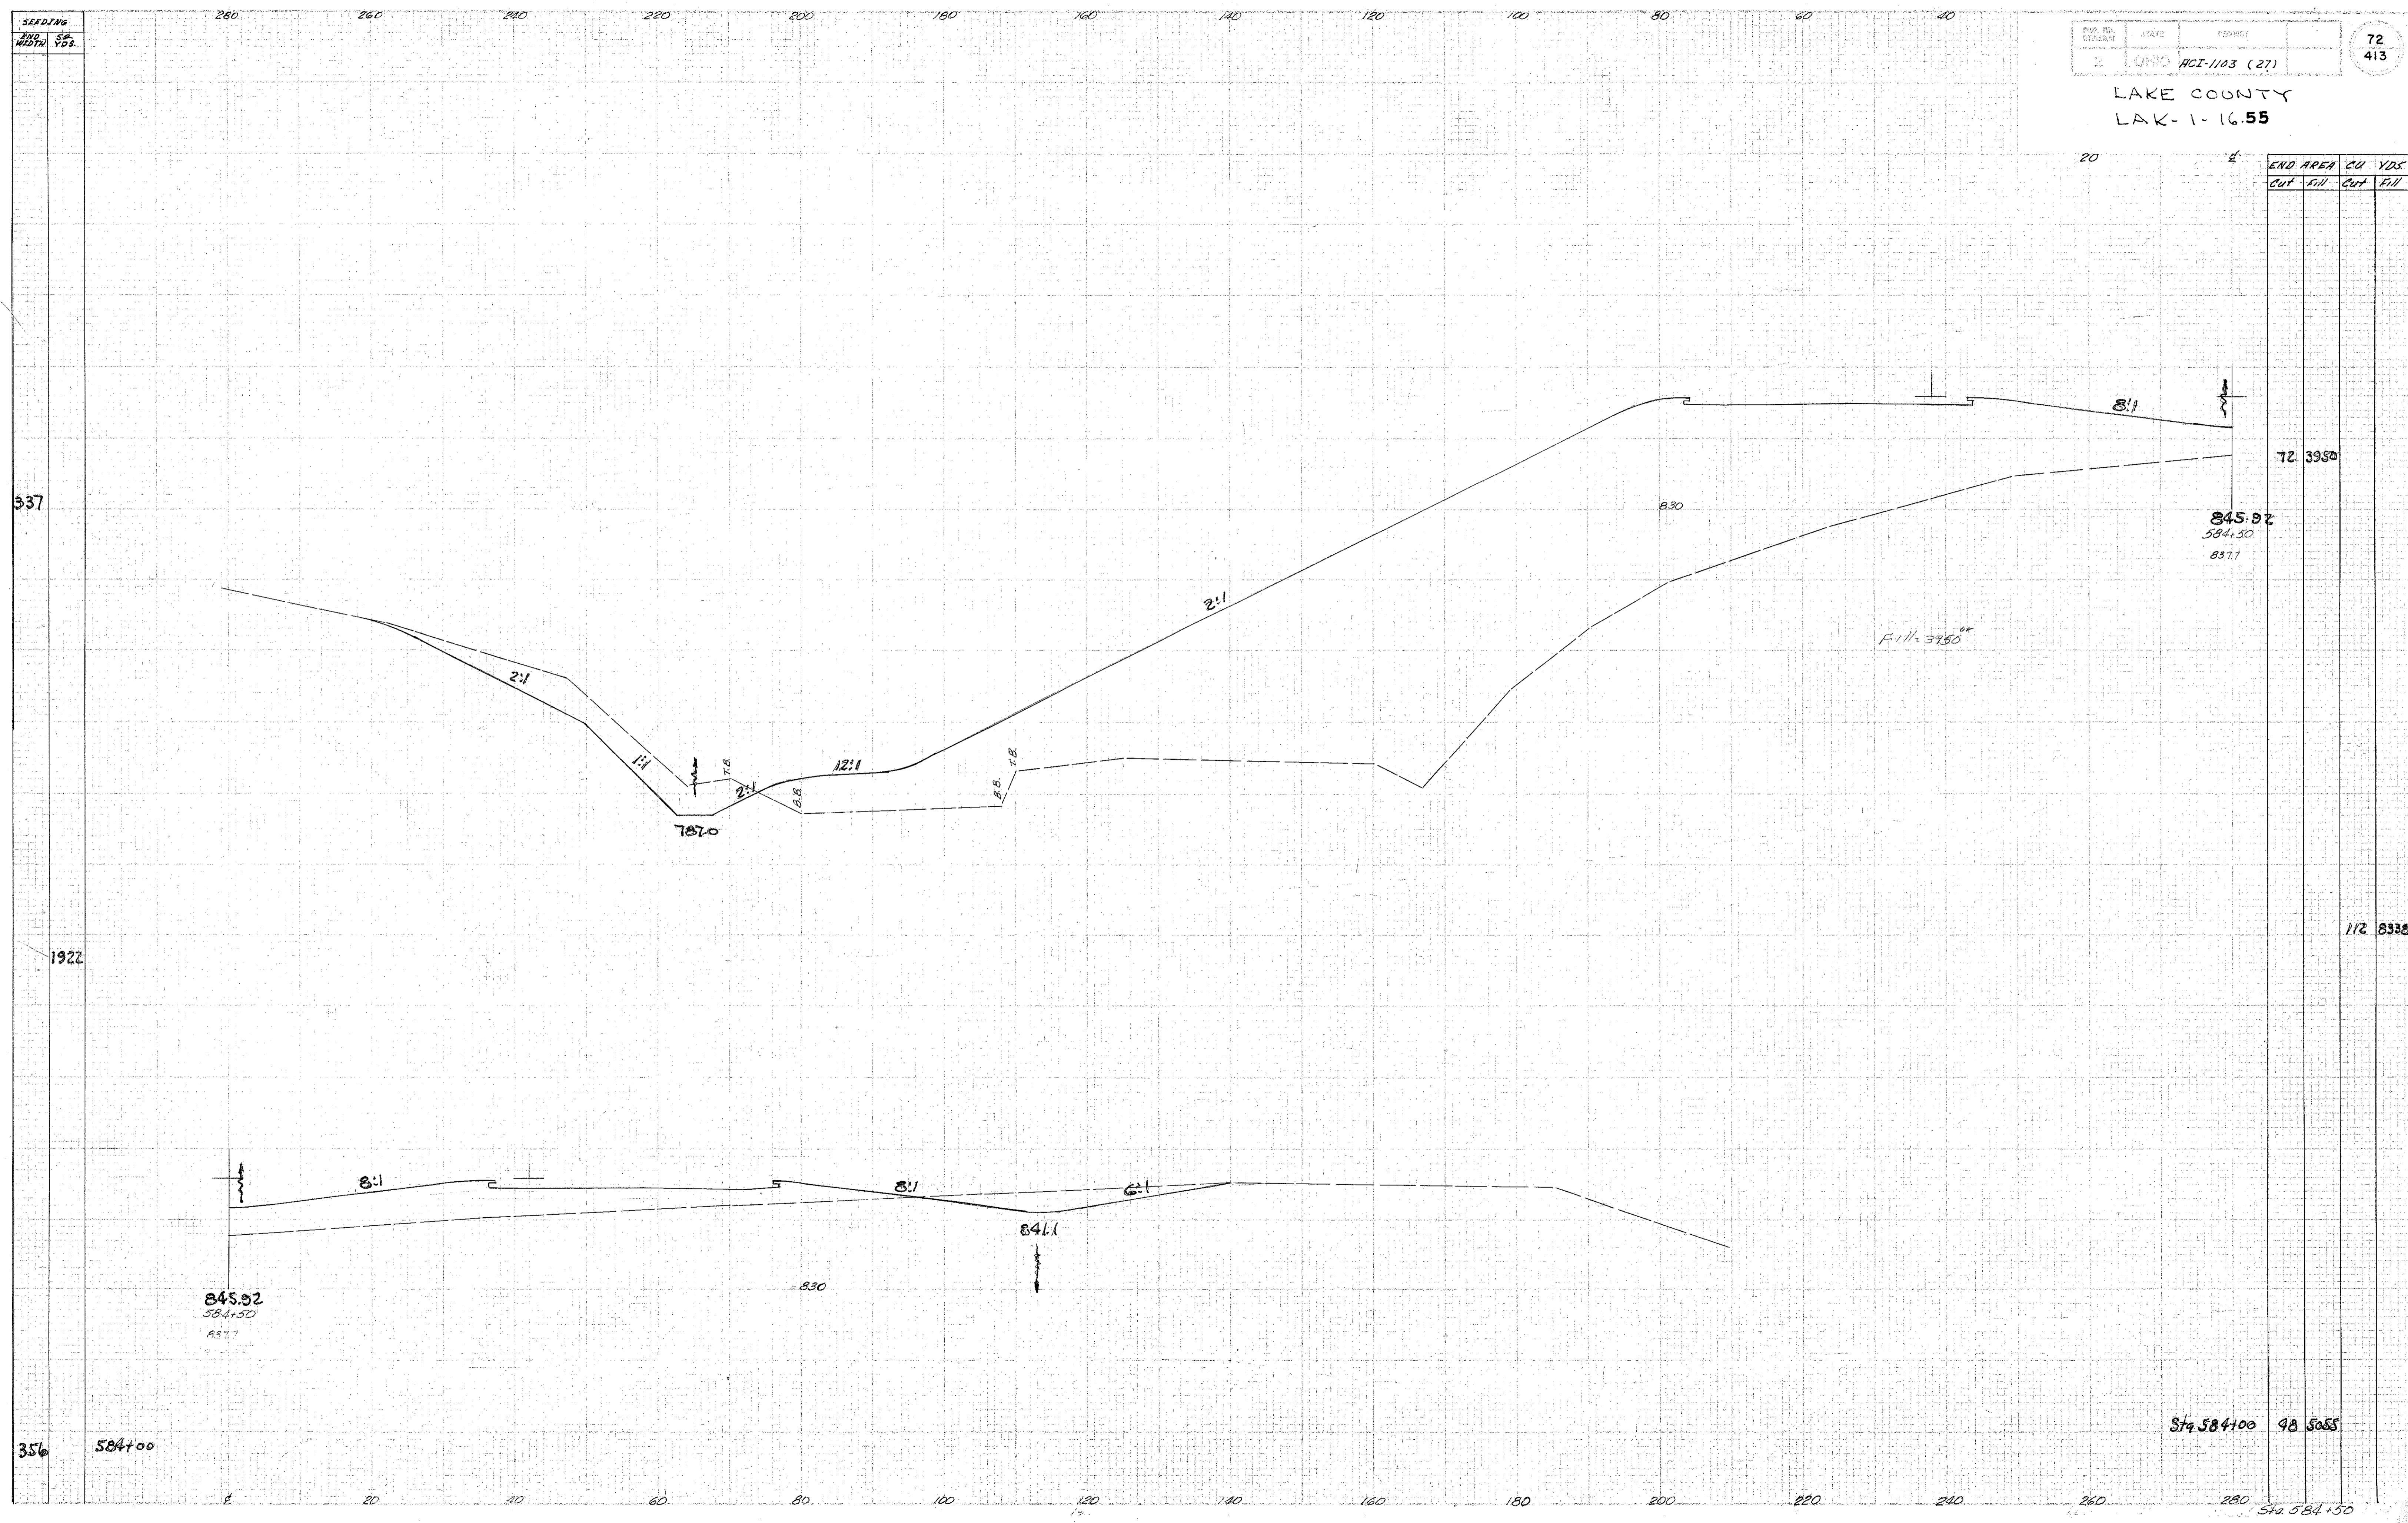

END AREA		CU YDS	
Cut	Fill	Cut	Fill

72 3950

845.92
584+50
837.7

Fill = 3750 or

112 8338

845.92
584+50
837.7

841.1

Sta 584+00 98.5055

Sta 584+50

337

1922

356

584+00