


SEEDING
NO. 1
NO. 2

REG. NO.	STATE	PROJECT	75
2	OHIO	HCI-1103 (27)	413

LAKE COUNTY
LAK-1-16.55

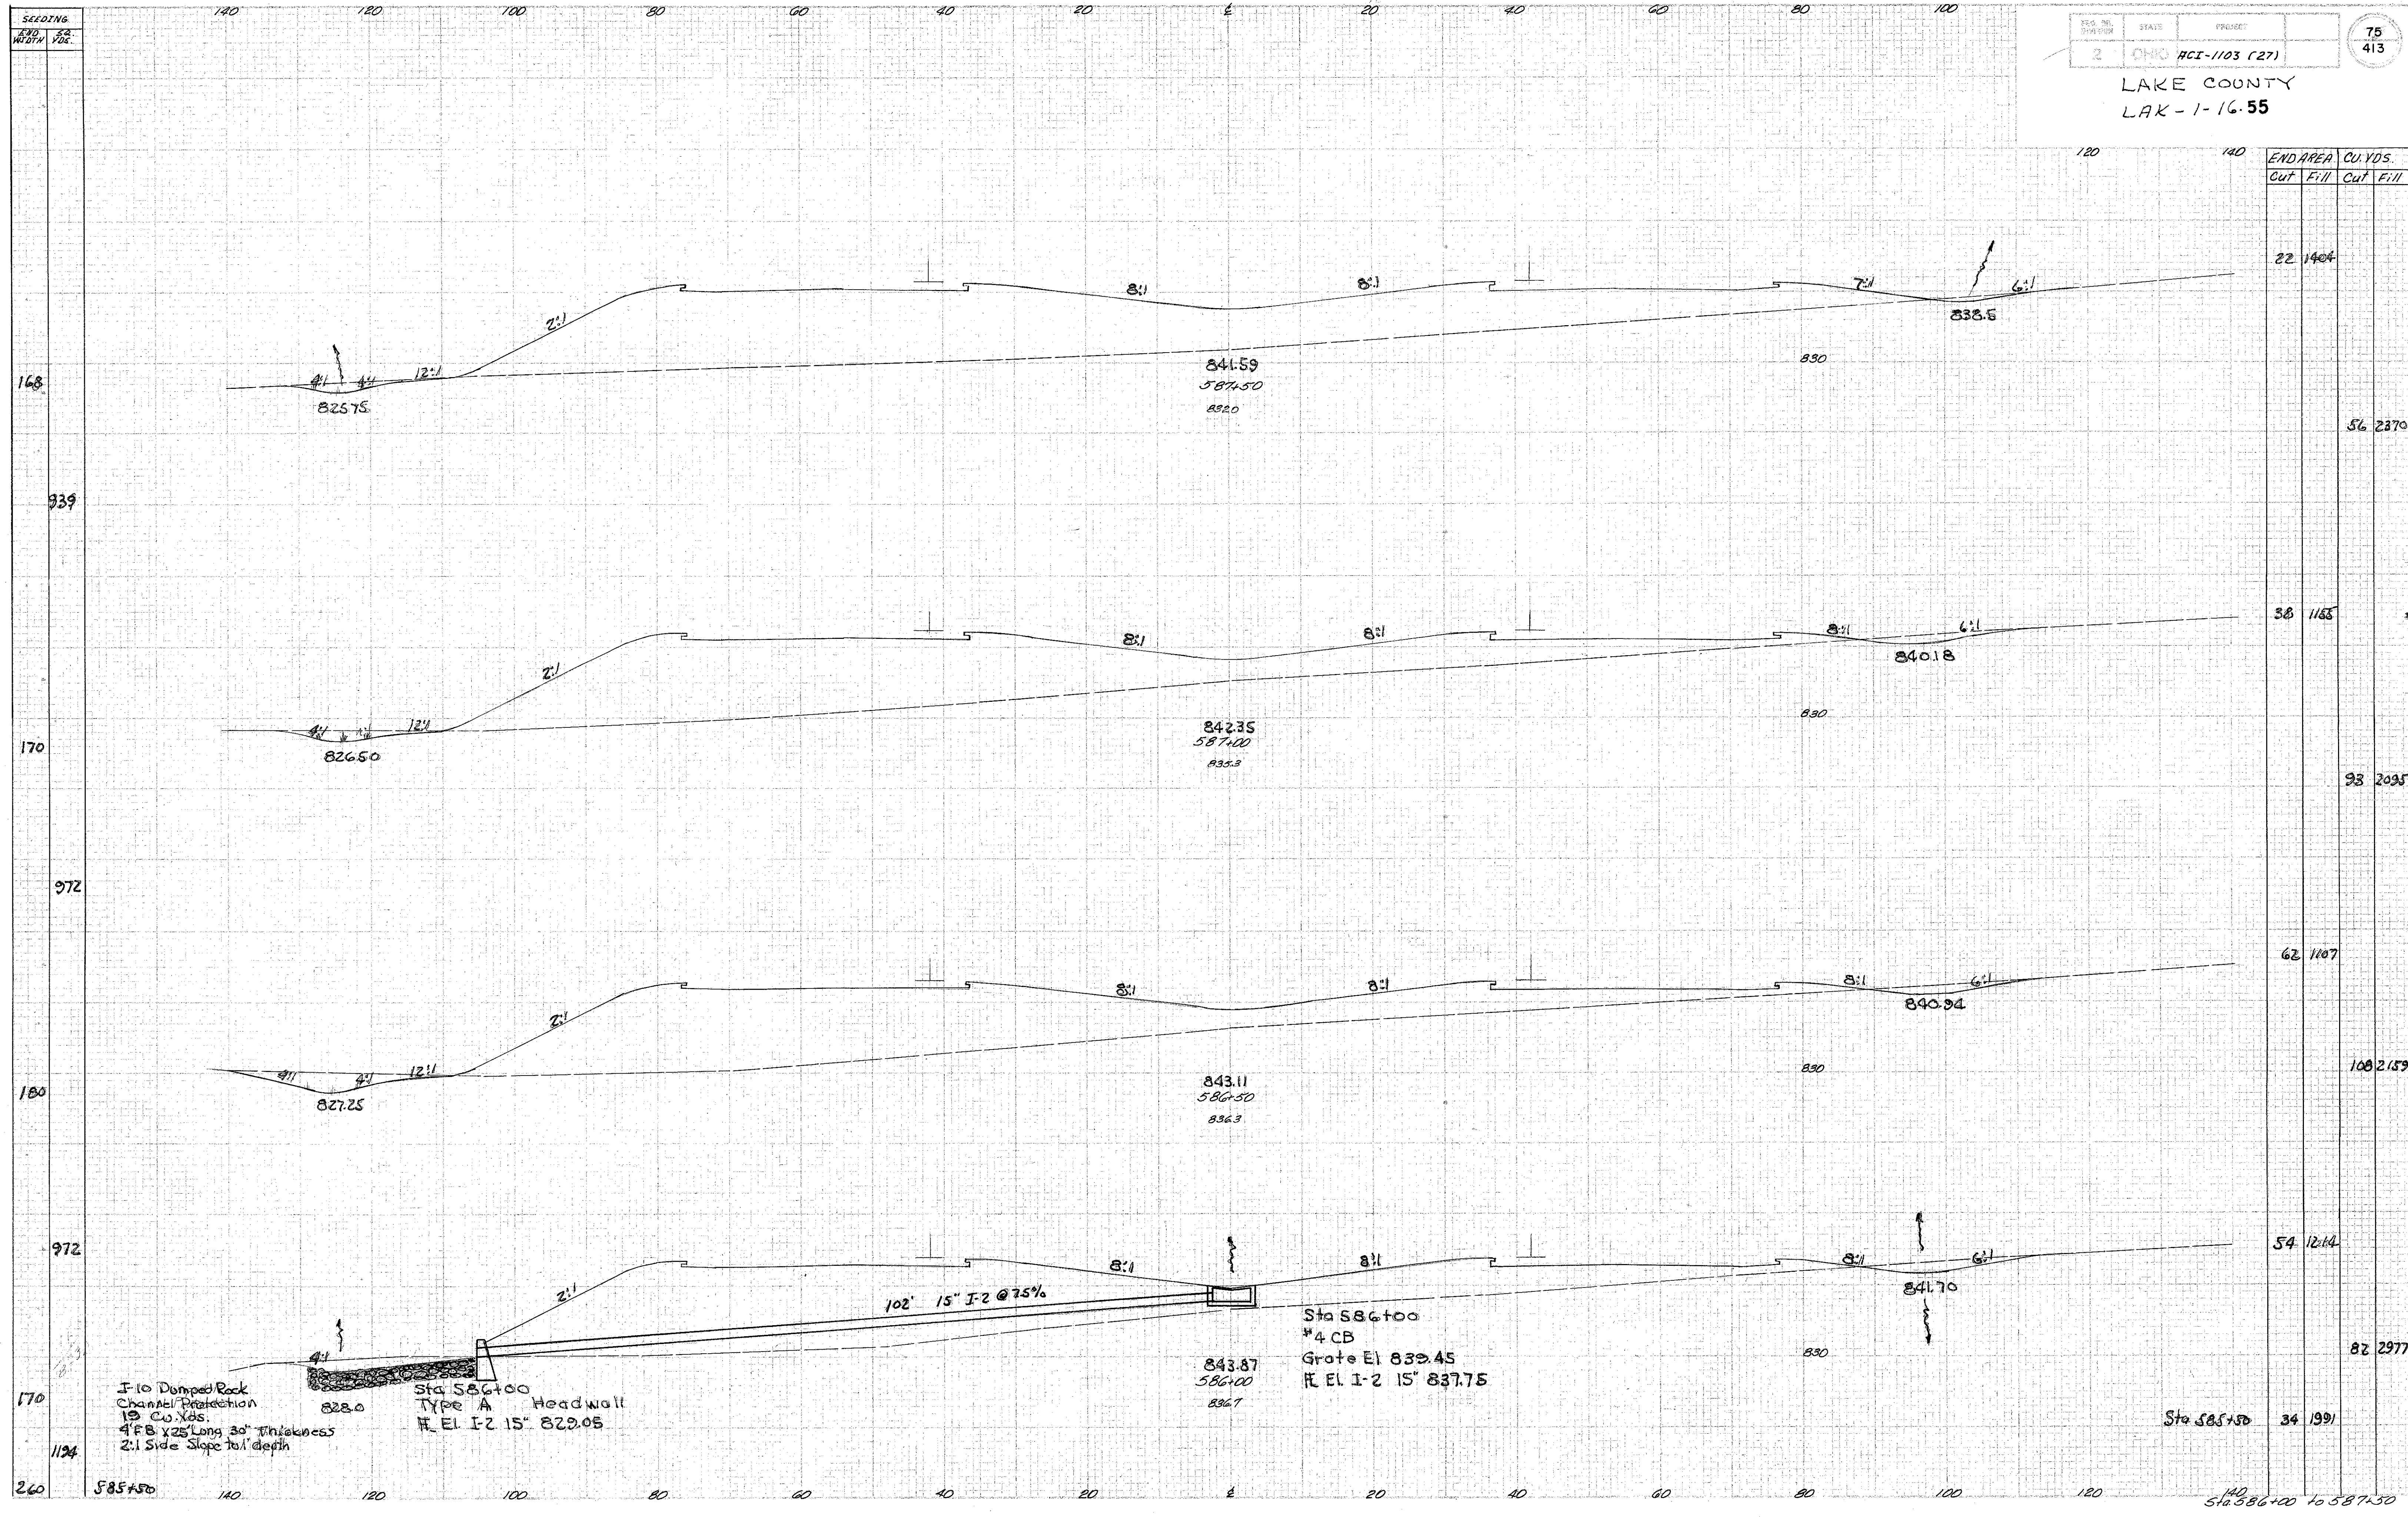

END AREA	CU. YDS.	
	Cut	Fill
22	1404	
56	2370	
38	1165	
93	2095	
62	1107	
108	2159	
54	1214	
82	2977	
34	1991	

10' Dumped Rock Channel Protection
13' Co. Yds.
4' 8x28' Long 30" Thickness
2:1 Side Slope to 1' depth

Sta 586+00
Type A Headwall
H. EL. I-2 15" 829.05

Sta 586+00
#4 CB
Grate El 839.45
H. EL. I-2 15" 837.75

Sta 585+50

585+50 140 120 100 80 60 40 20 0 20 40 60 80 100 120 140 586+00 to 587+50