


SEEDING
END WIDTH
50 YDS.

LAKE COUNTY
LAK-1-16.55

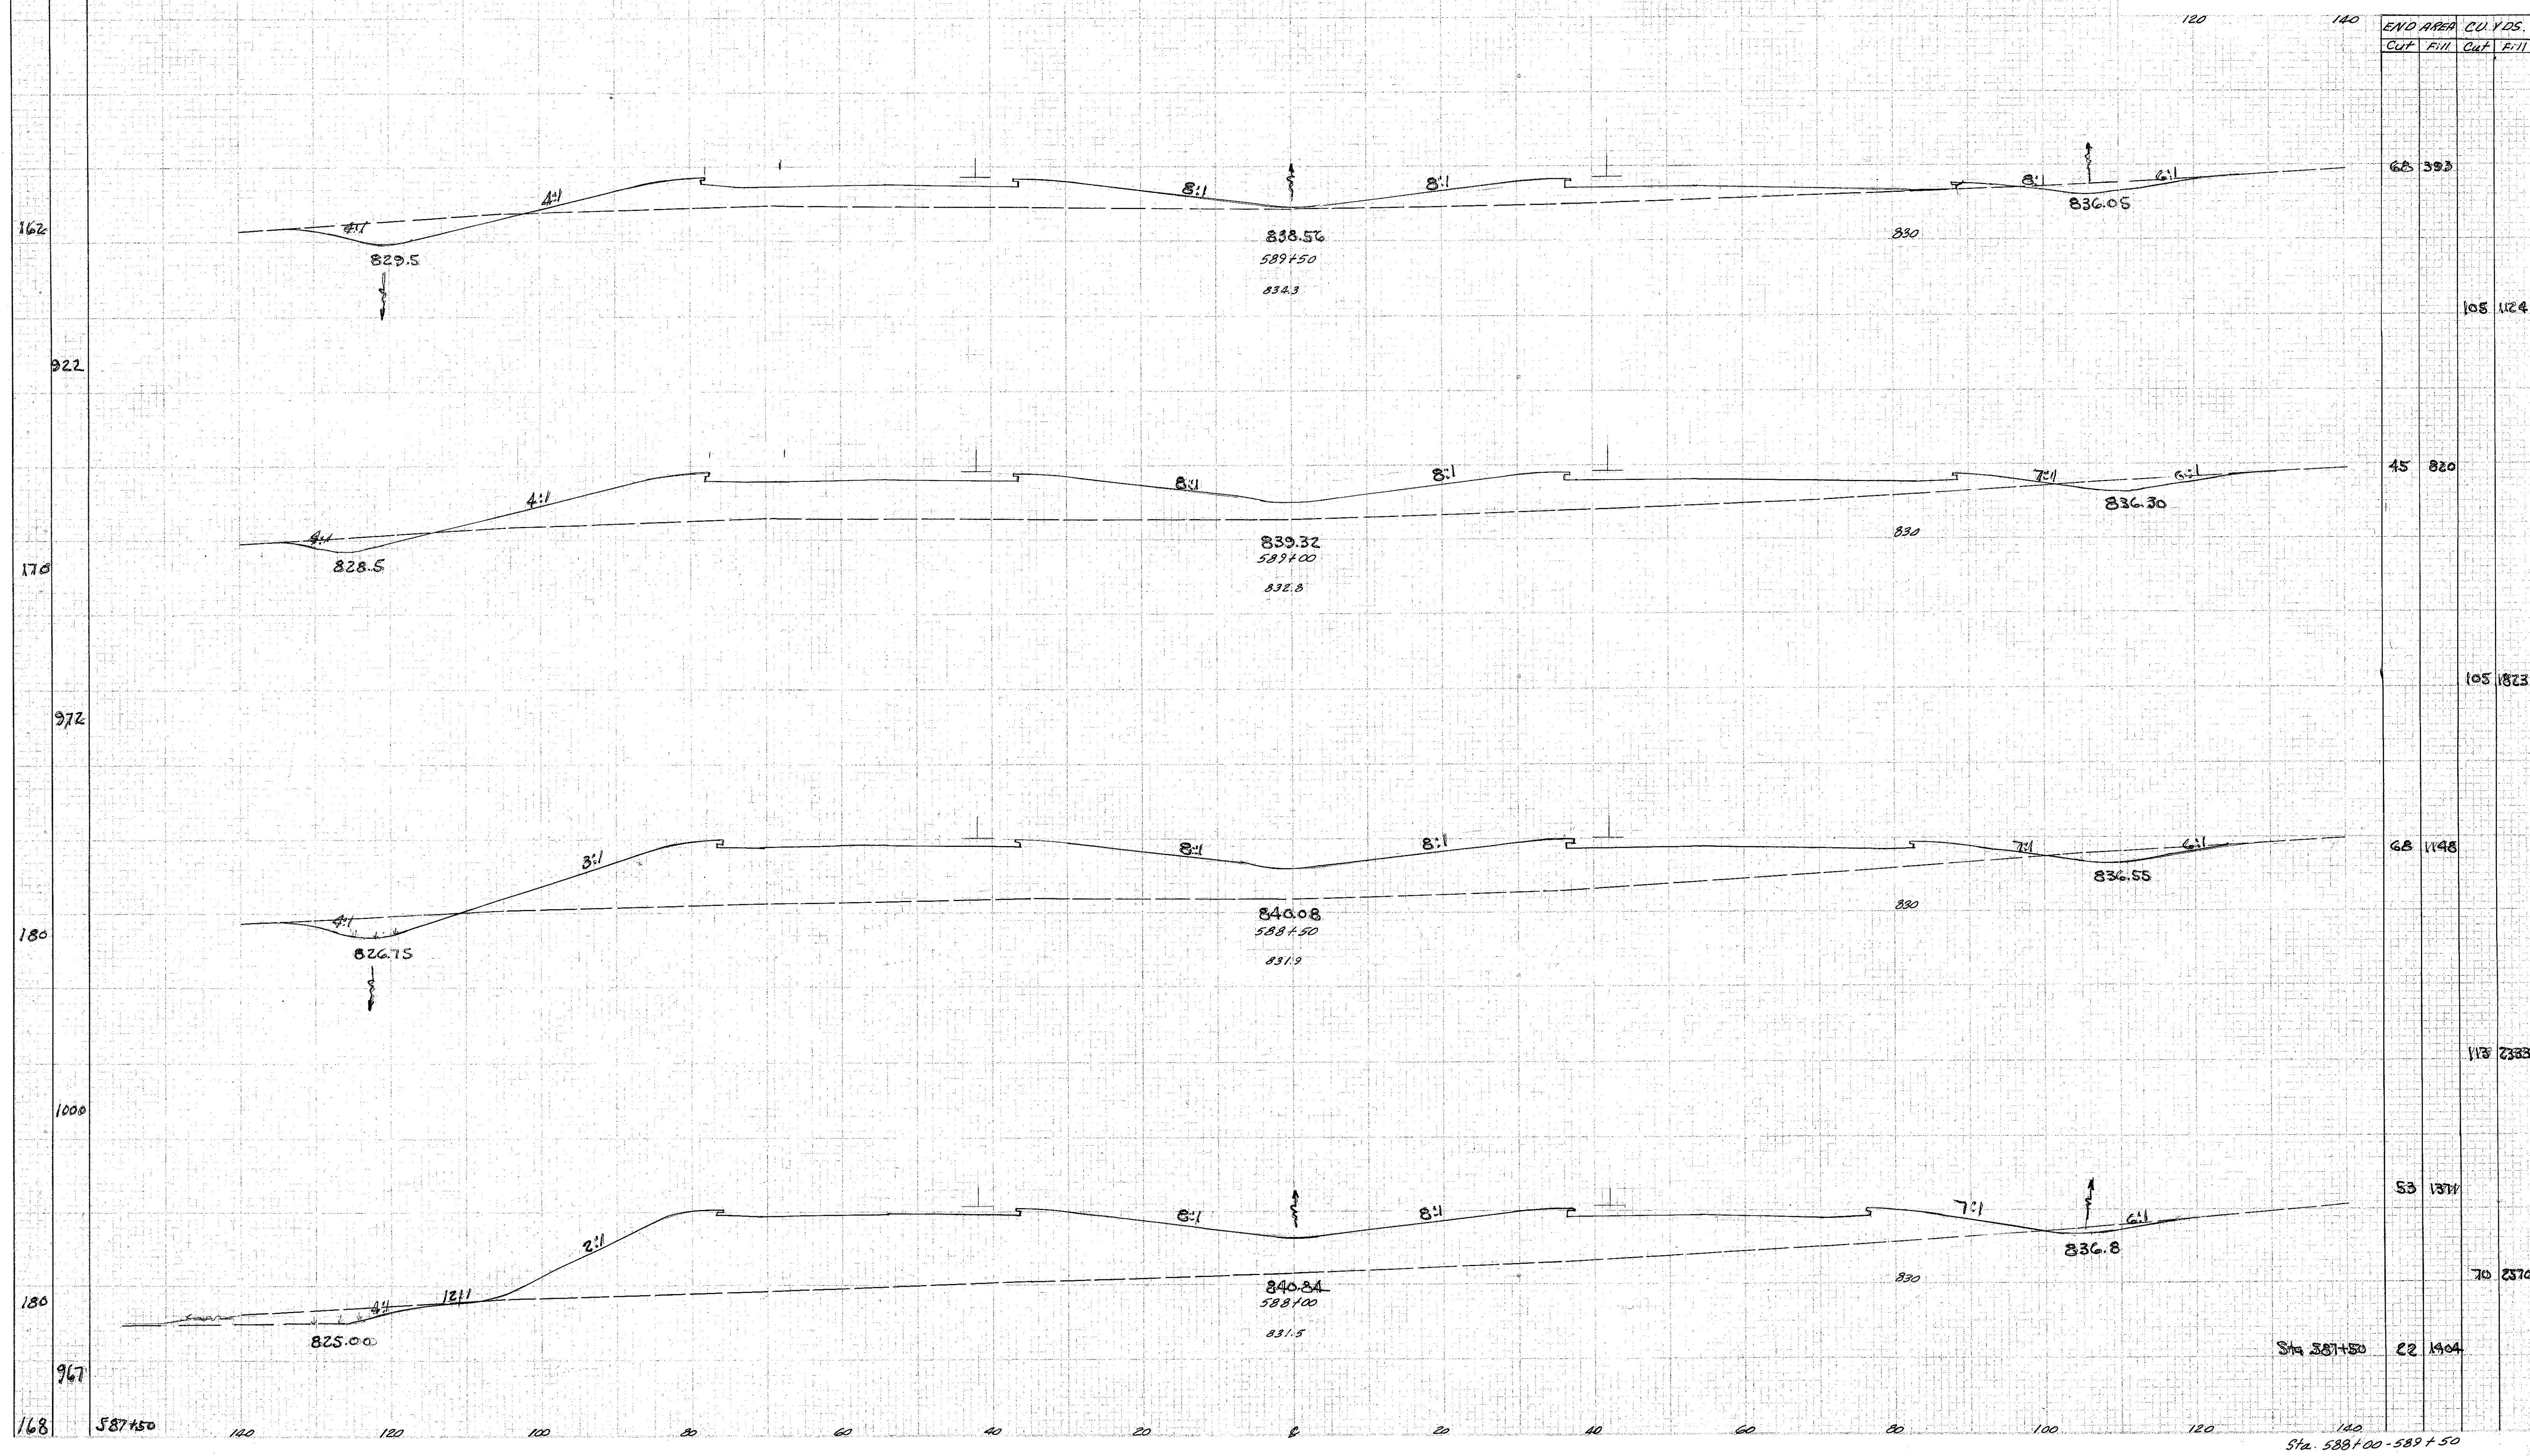

Sta. 587+50
Sta. 588+00 - 589+50