


SEEDING
END. WIDTH
SA. POS.

LAKE COUNTY
LAK-1-16.55

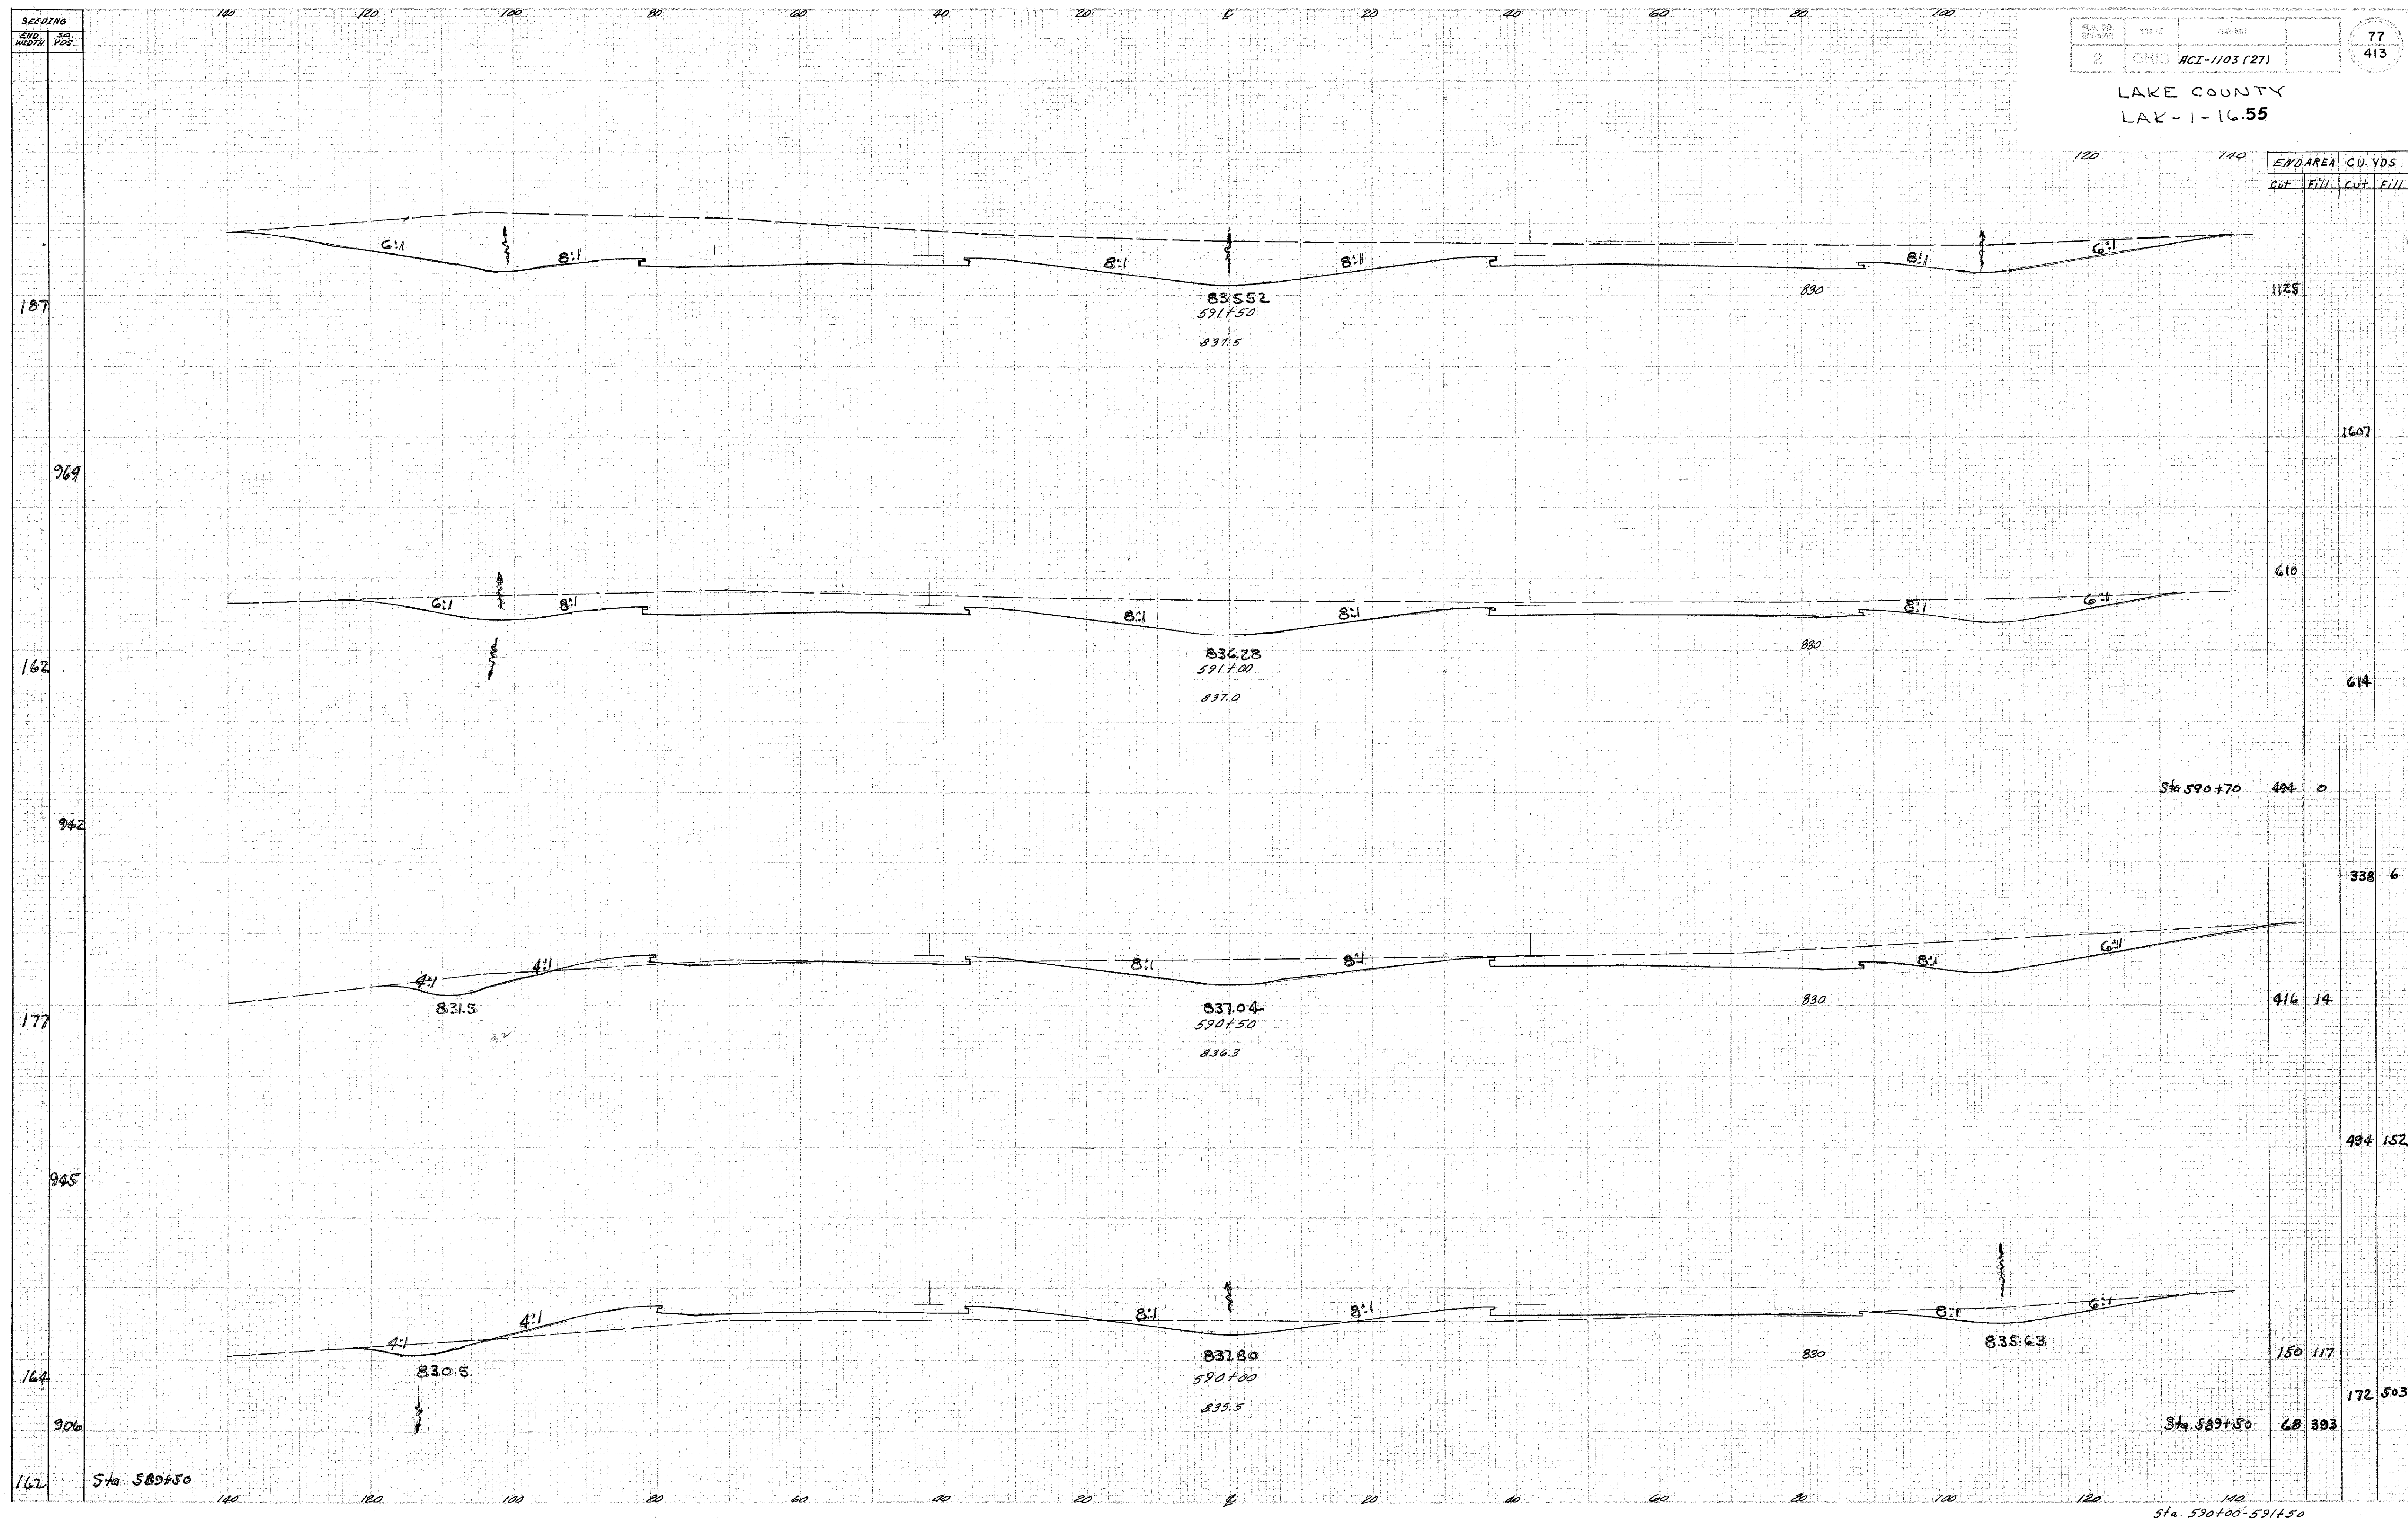

END AREA		CU. YDS.	
Cut	Fill	Cut	Fill
1128			1607
610			614
494	0		
338	6		
416	14		
494	152		
150	117		
172	603		
68	393		

Handwritten note: 1/2 mile mt 3/15/55
L.D.F. 3/15/55

Sta. 589+50

Sta. 590+00-591+50