


SEEDING
END WIDTH
SS. VOLS.

PLAN NO.	STATE	PROJECT
2	OHIO	HCI-1103 (27)

78
413

LAKE COUNTY
LAK-1-16-55

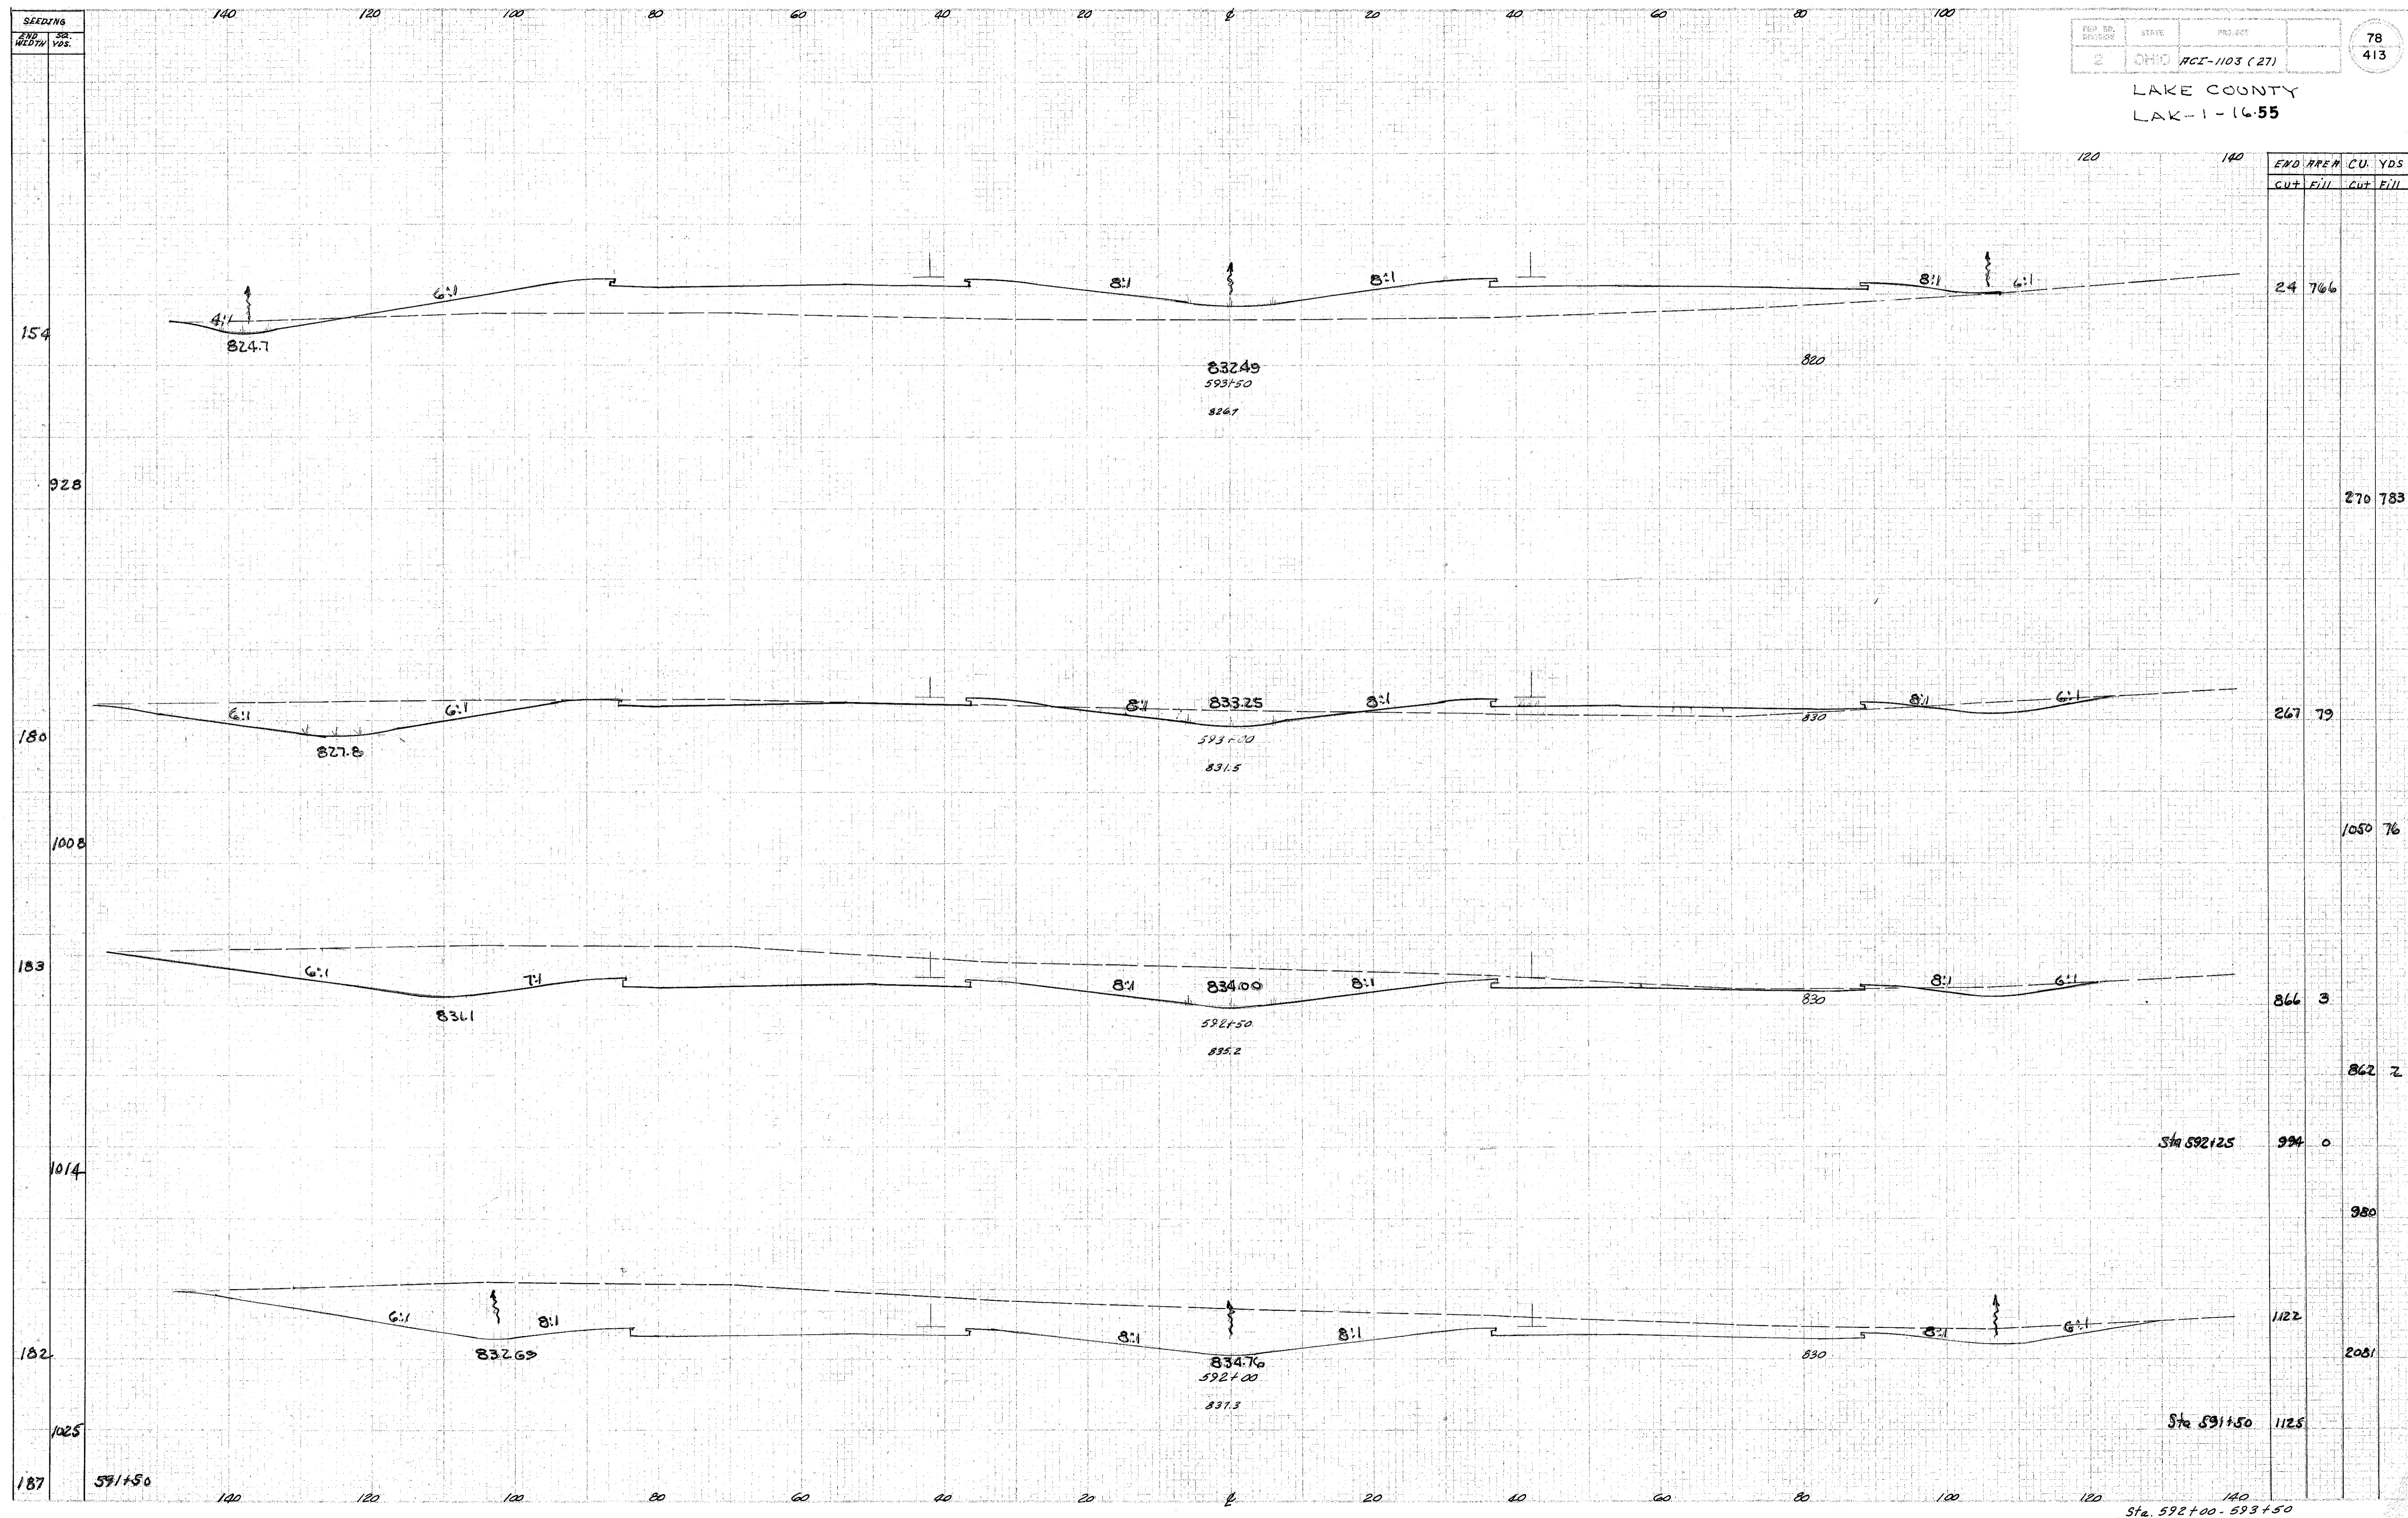

Handwritten note: 31-27-58

Sta. 592+00 - 593+50