


SEEDING

END WEATH
End
1/44

LAKE COUNTY
LAK-1-16.55

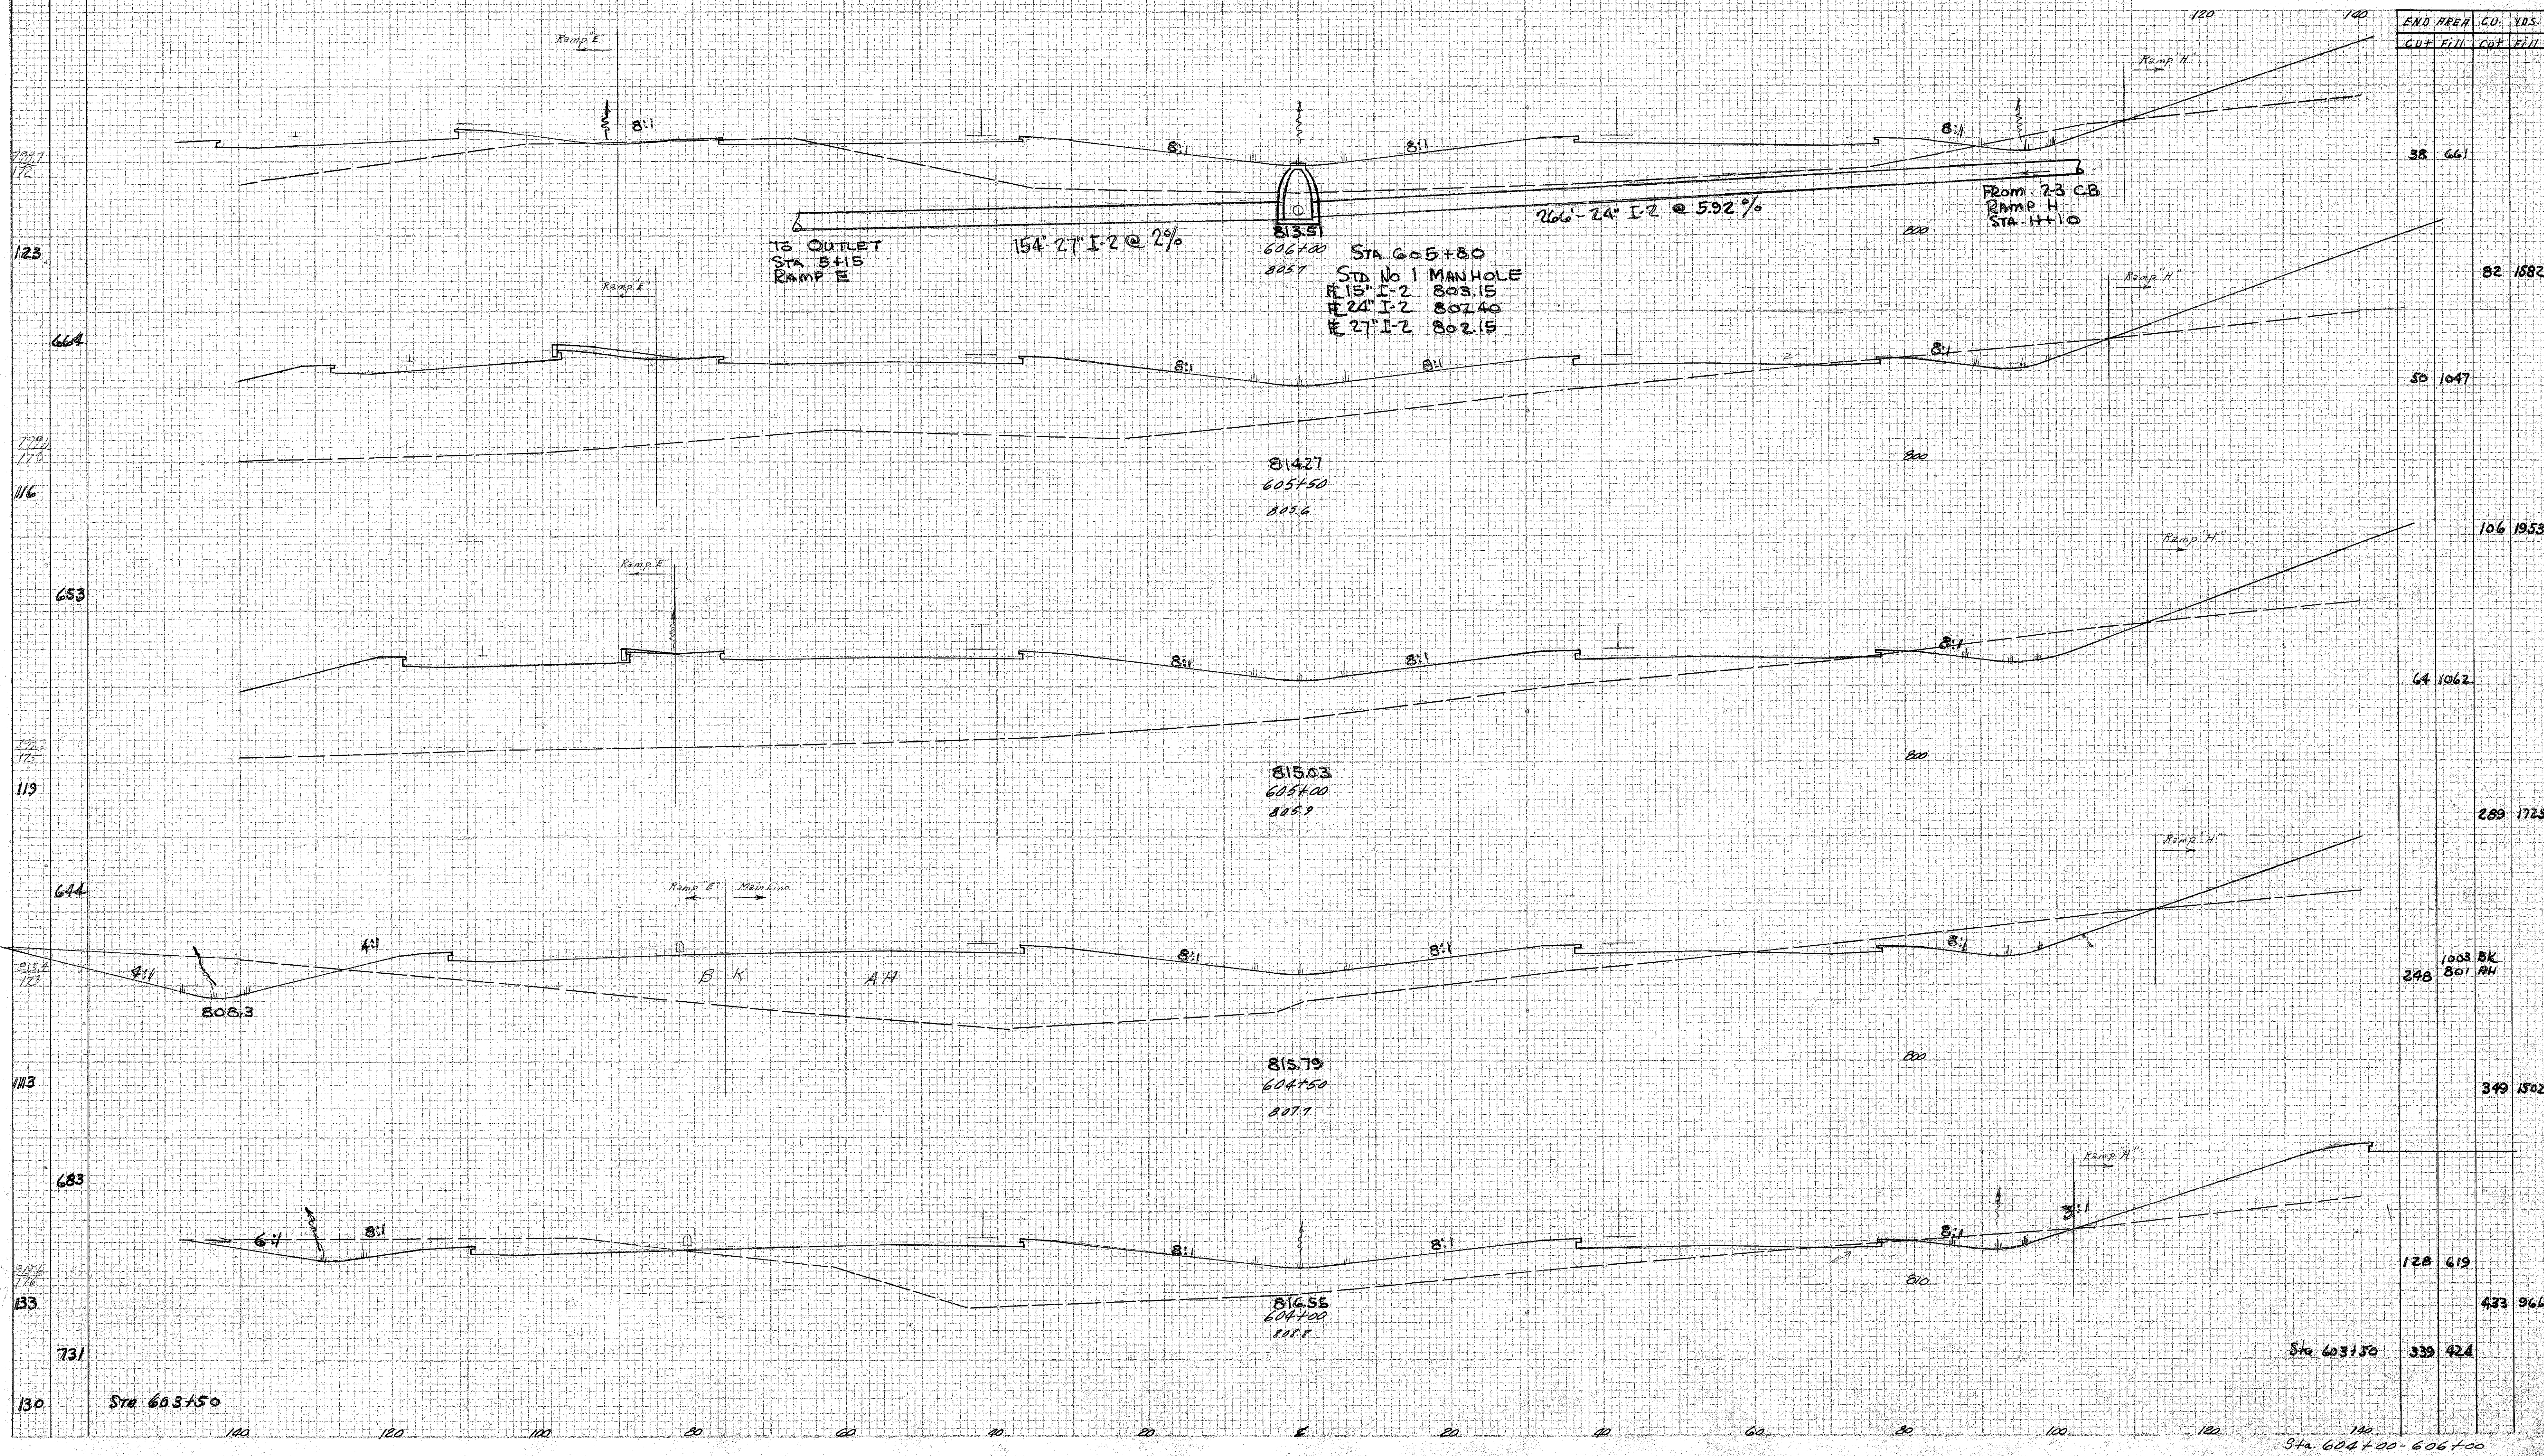

END AREA	CU. YDS.
CUT	FILL
58	66
82	1582
50	1047
106	1953
64	1062
289	1725
248	1003 BK 801 BH
349	1502
128	619
433	966
339	924

Sta 603+50

Sta 603+50

Sta 604+00-606+00

Handwritten notes on the left margin:
 1/26/55
 2/10/55
 2/19/55