


SEEDING  
END STA.  
WIDTH YDS.

END. NO. DIVISION	STATE	PROJECT
2	OHIO	ACI-1103 (27)

90  
413

LAKE COUNTY  
LAK-1-16.55

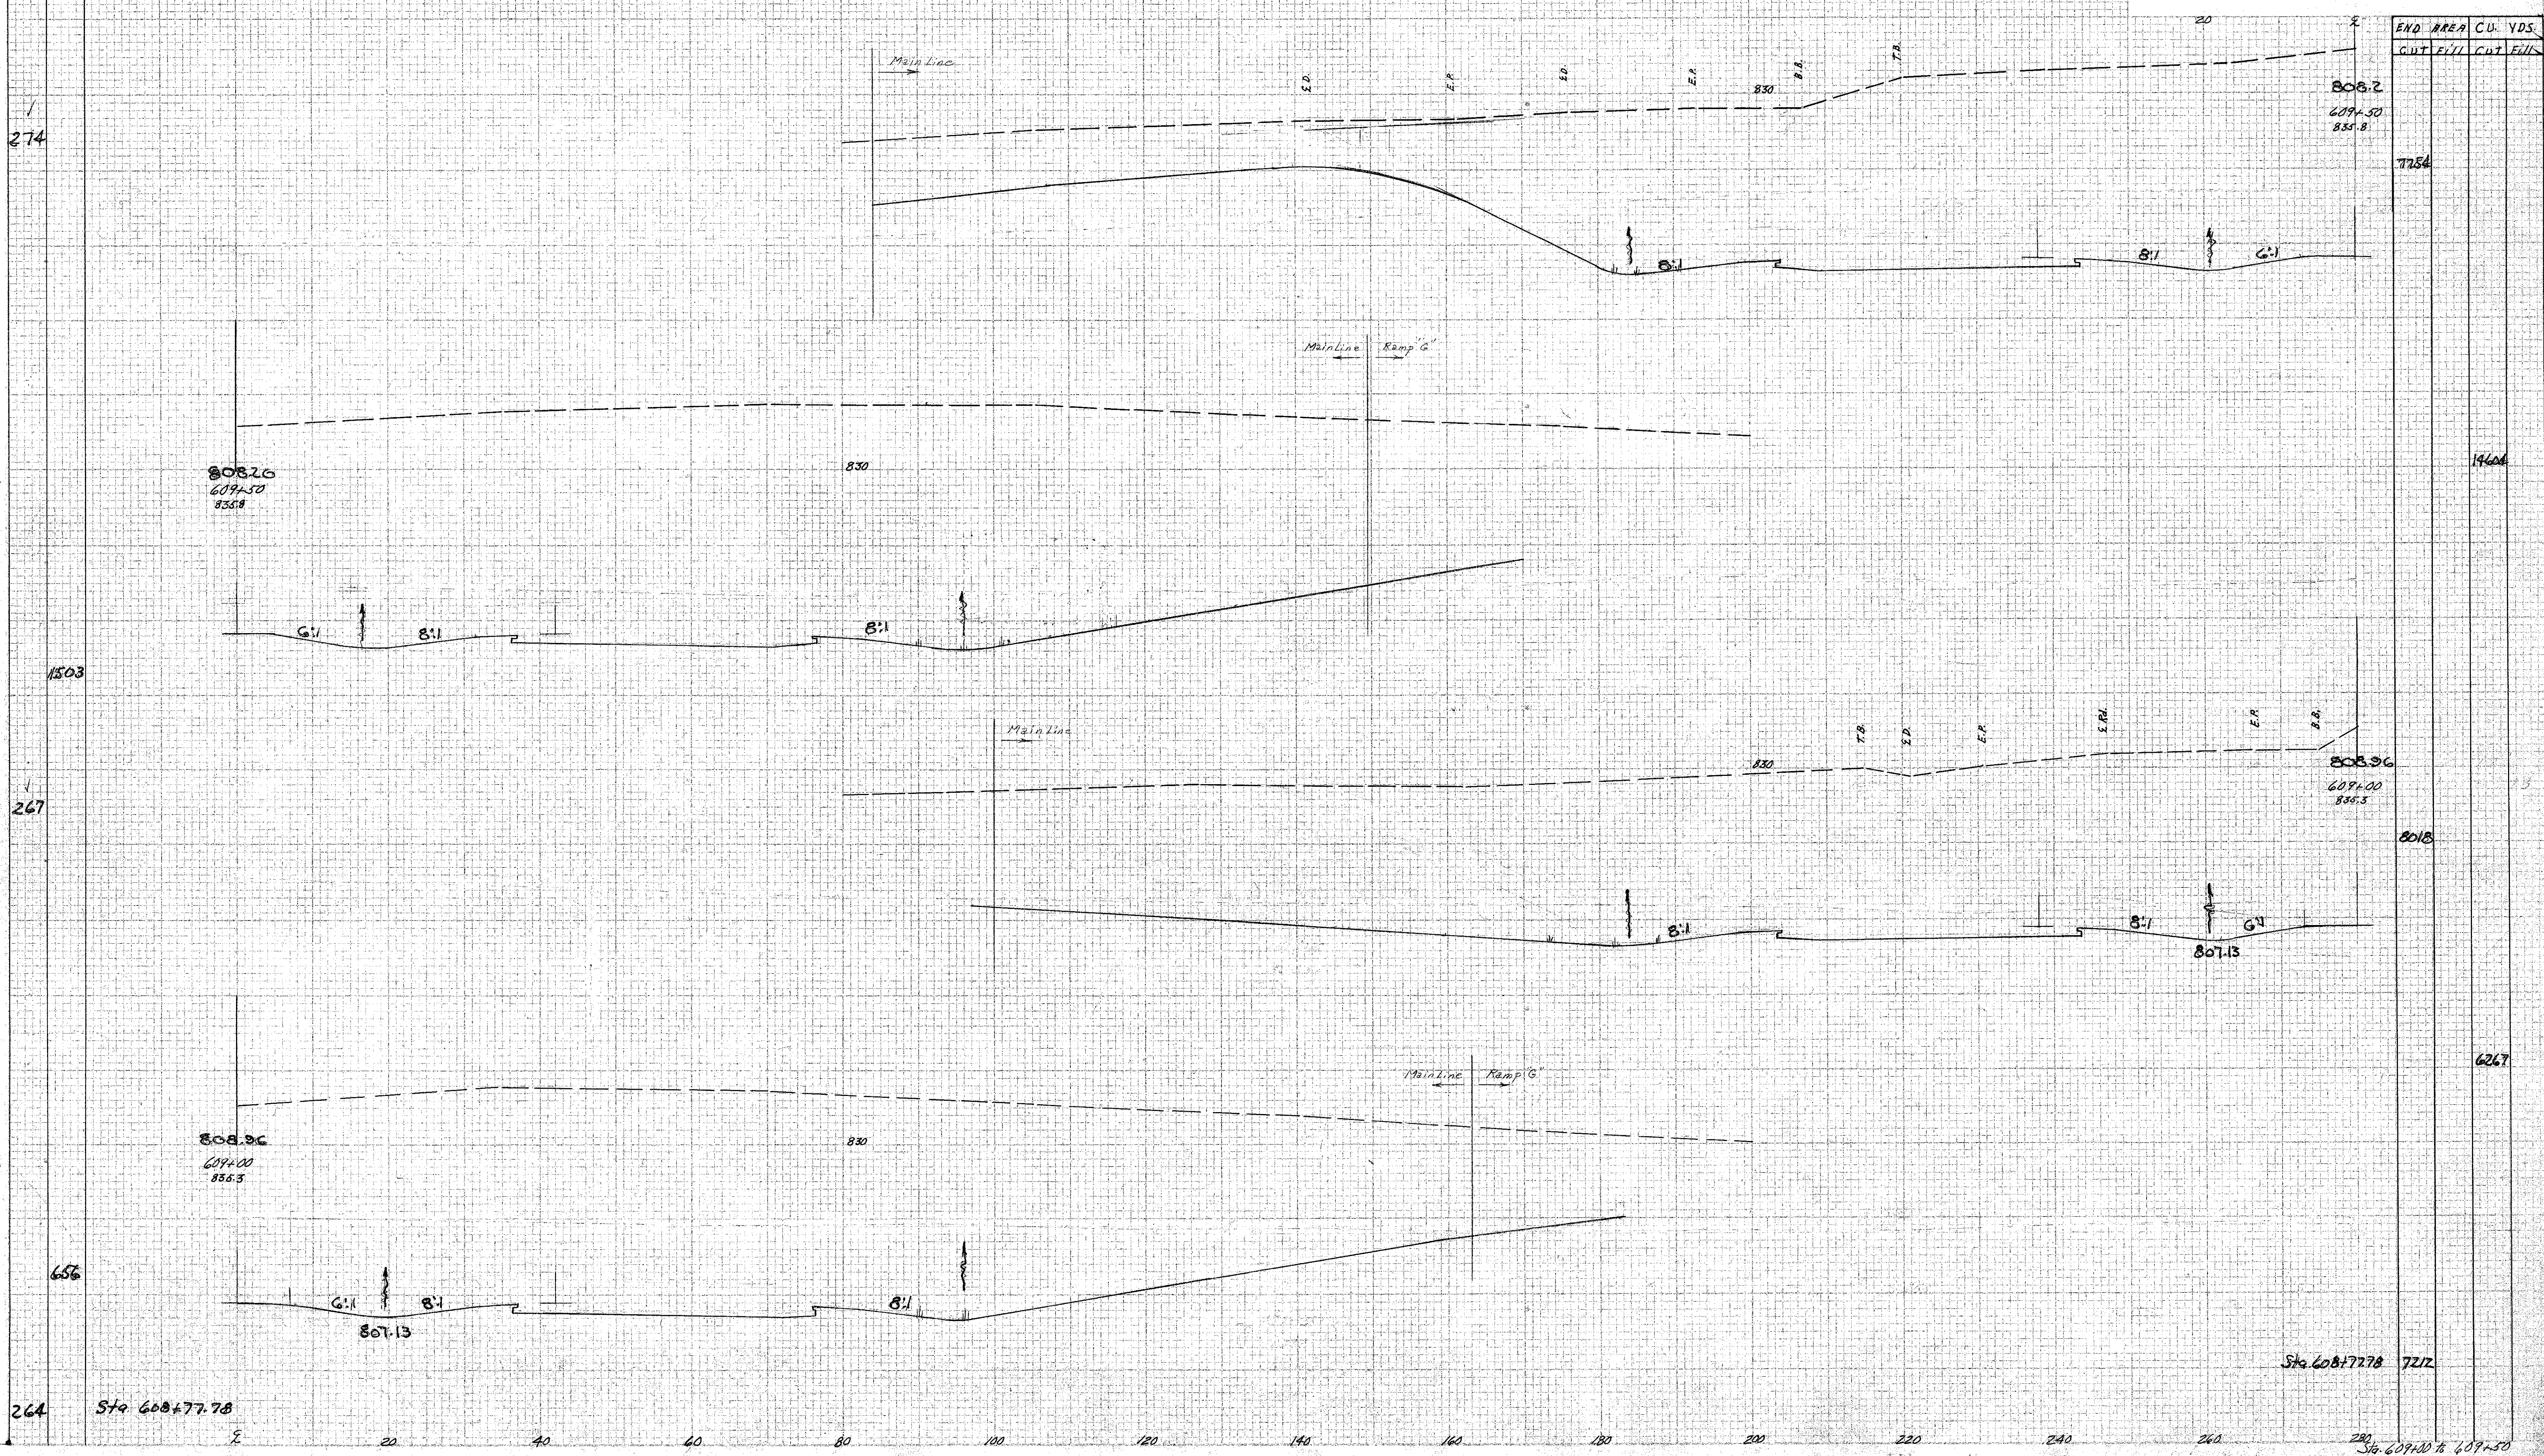

at 13.58  
BB 13-58

In  
Case

264 Sta 608+77.78

Sta 608+77.78

Sta 609+00 to 609+50

ST. 13