


SEE DING  
E.V.O. 52  
WIDTH 105.

PROJECT NO.	STATE	PROJECT
2	OHIO	PCI-1103 (21)

94  
413

LAKE COUNTY  
LAK-1-16.55

END	PER	CU. YDS.
CUT	FILL	CUT

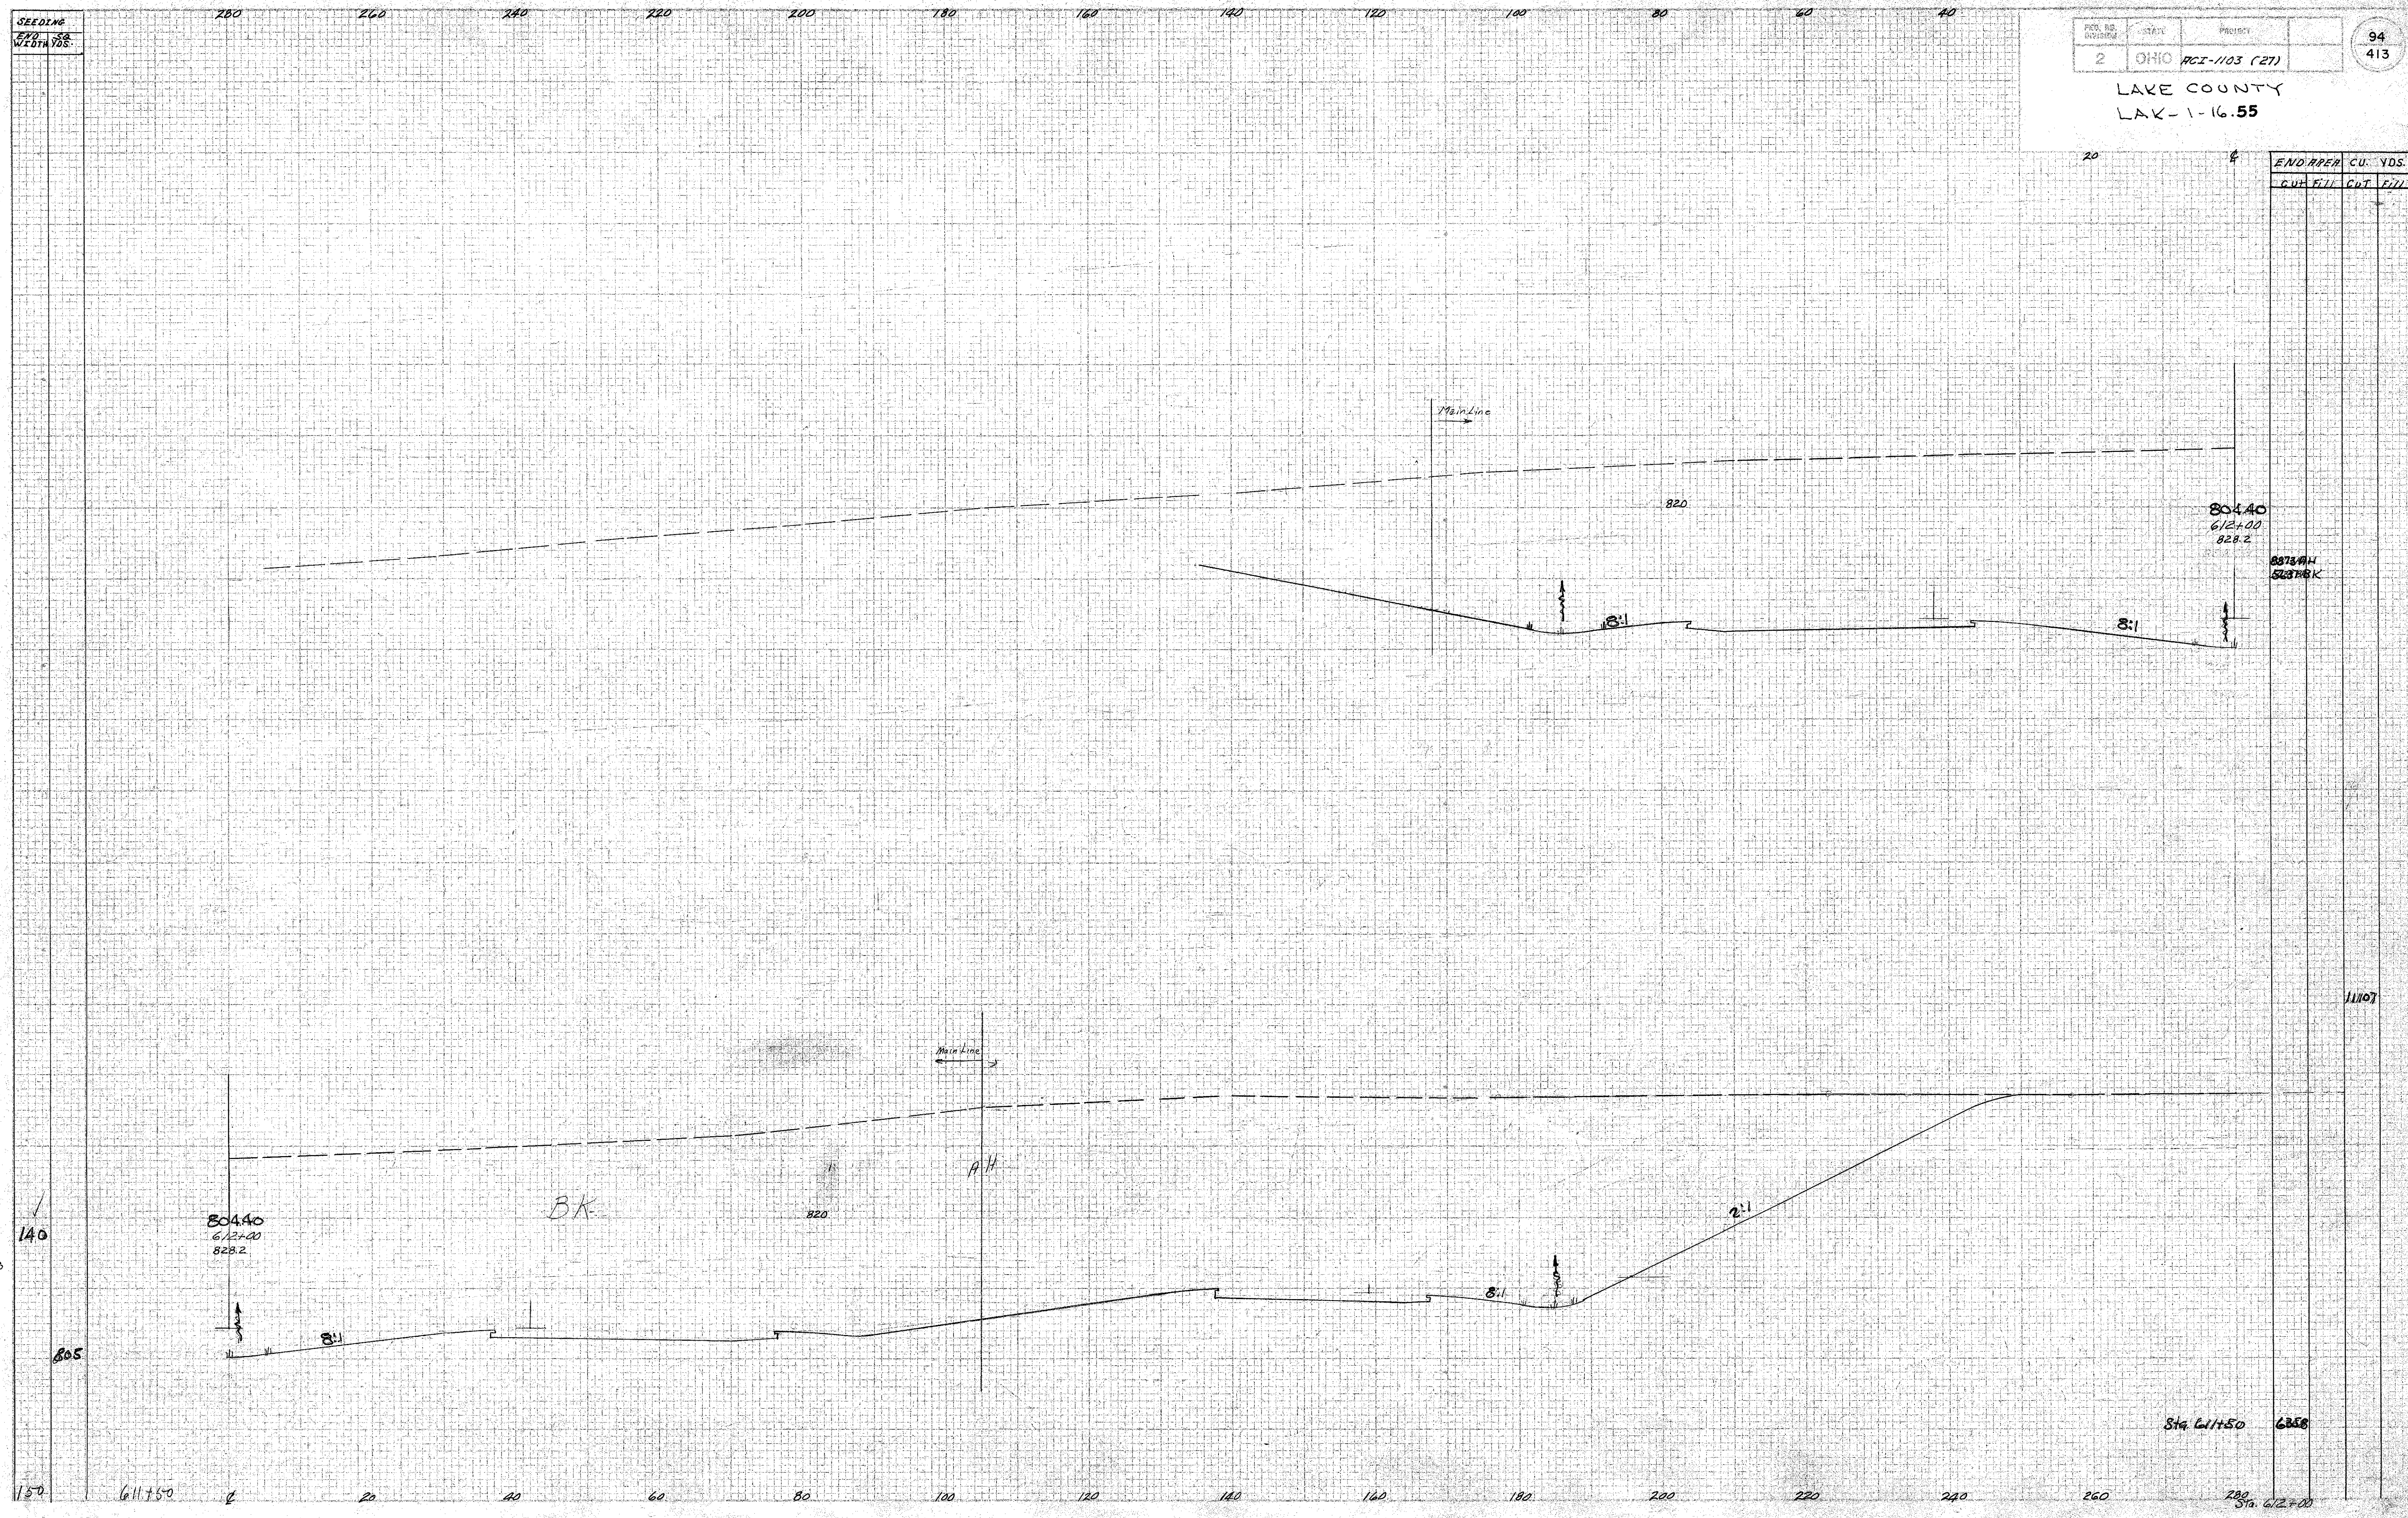

Int  
Boc  
Amend  
✓ BO  
4-3-58  
4-3-58

11107

Sta 611+50 6358

Sta 612+00