


SEEDING
EWO. SQ.
WIDTH YDS.

FED. RD. DIVISION	STATE	PROJECT
2	OHIO	RCI-1103(27)

96
413

LAKE COUNTY
LAK-1-16.55

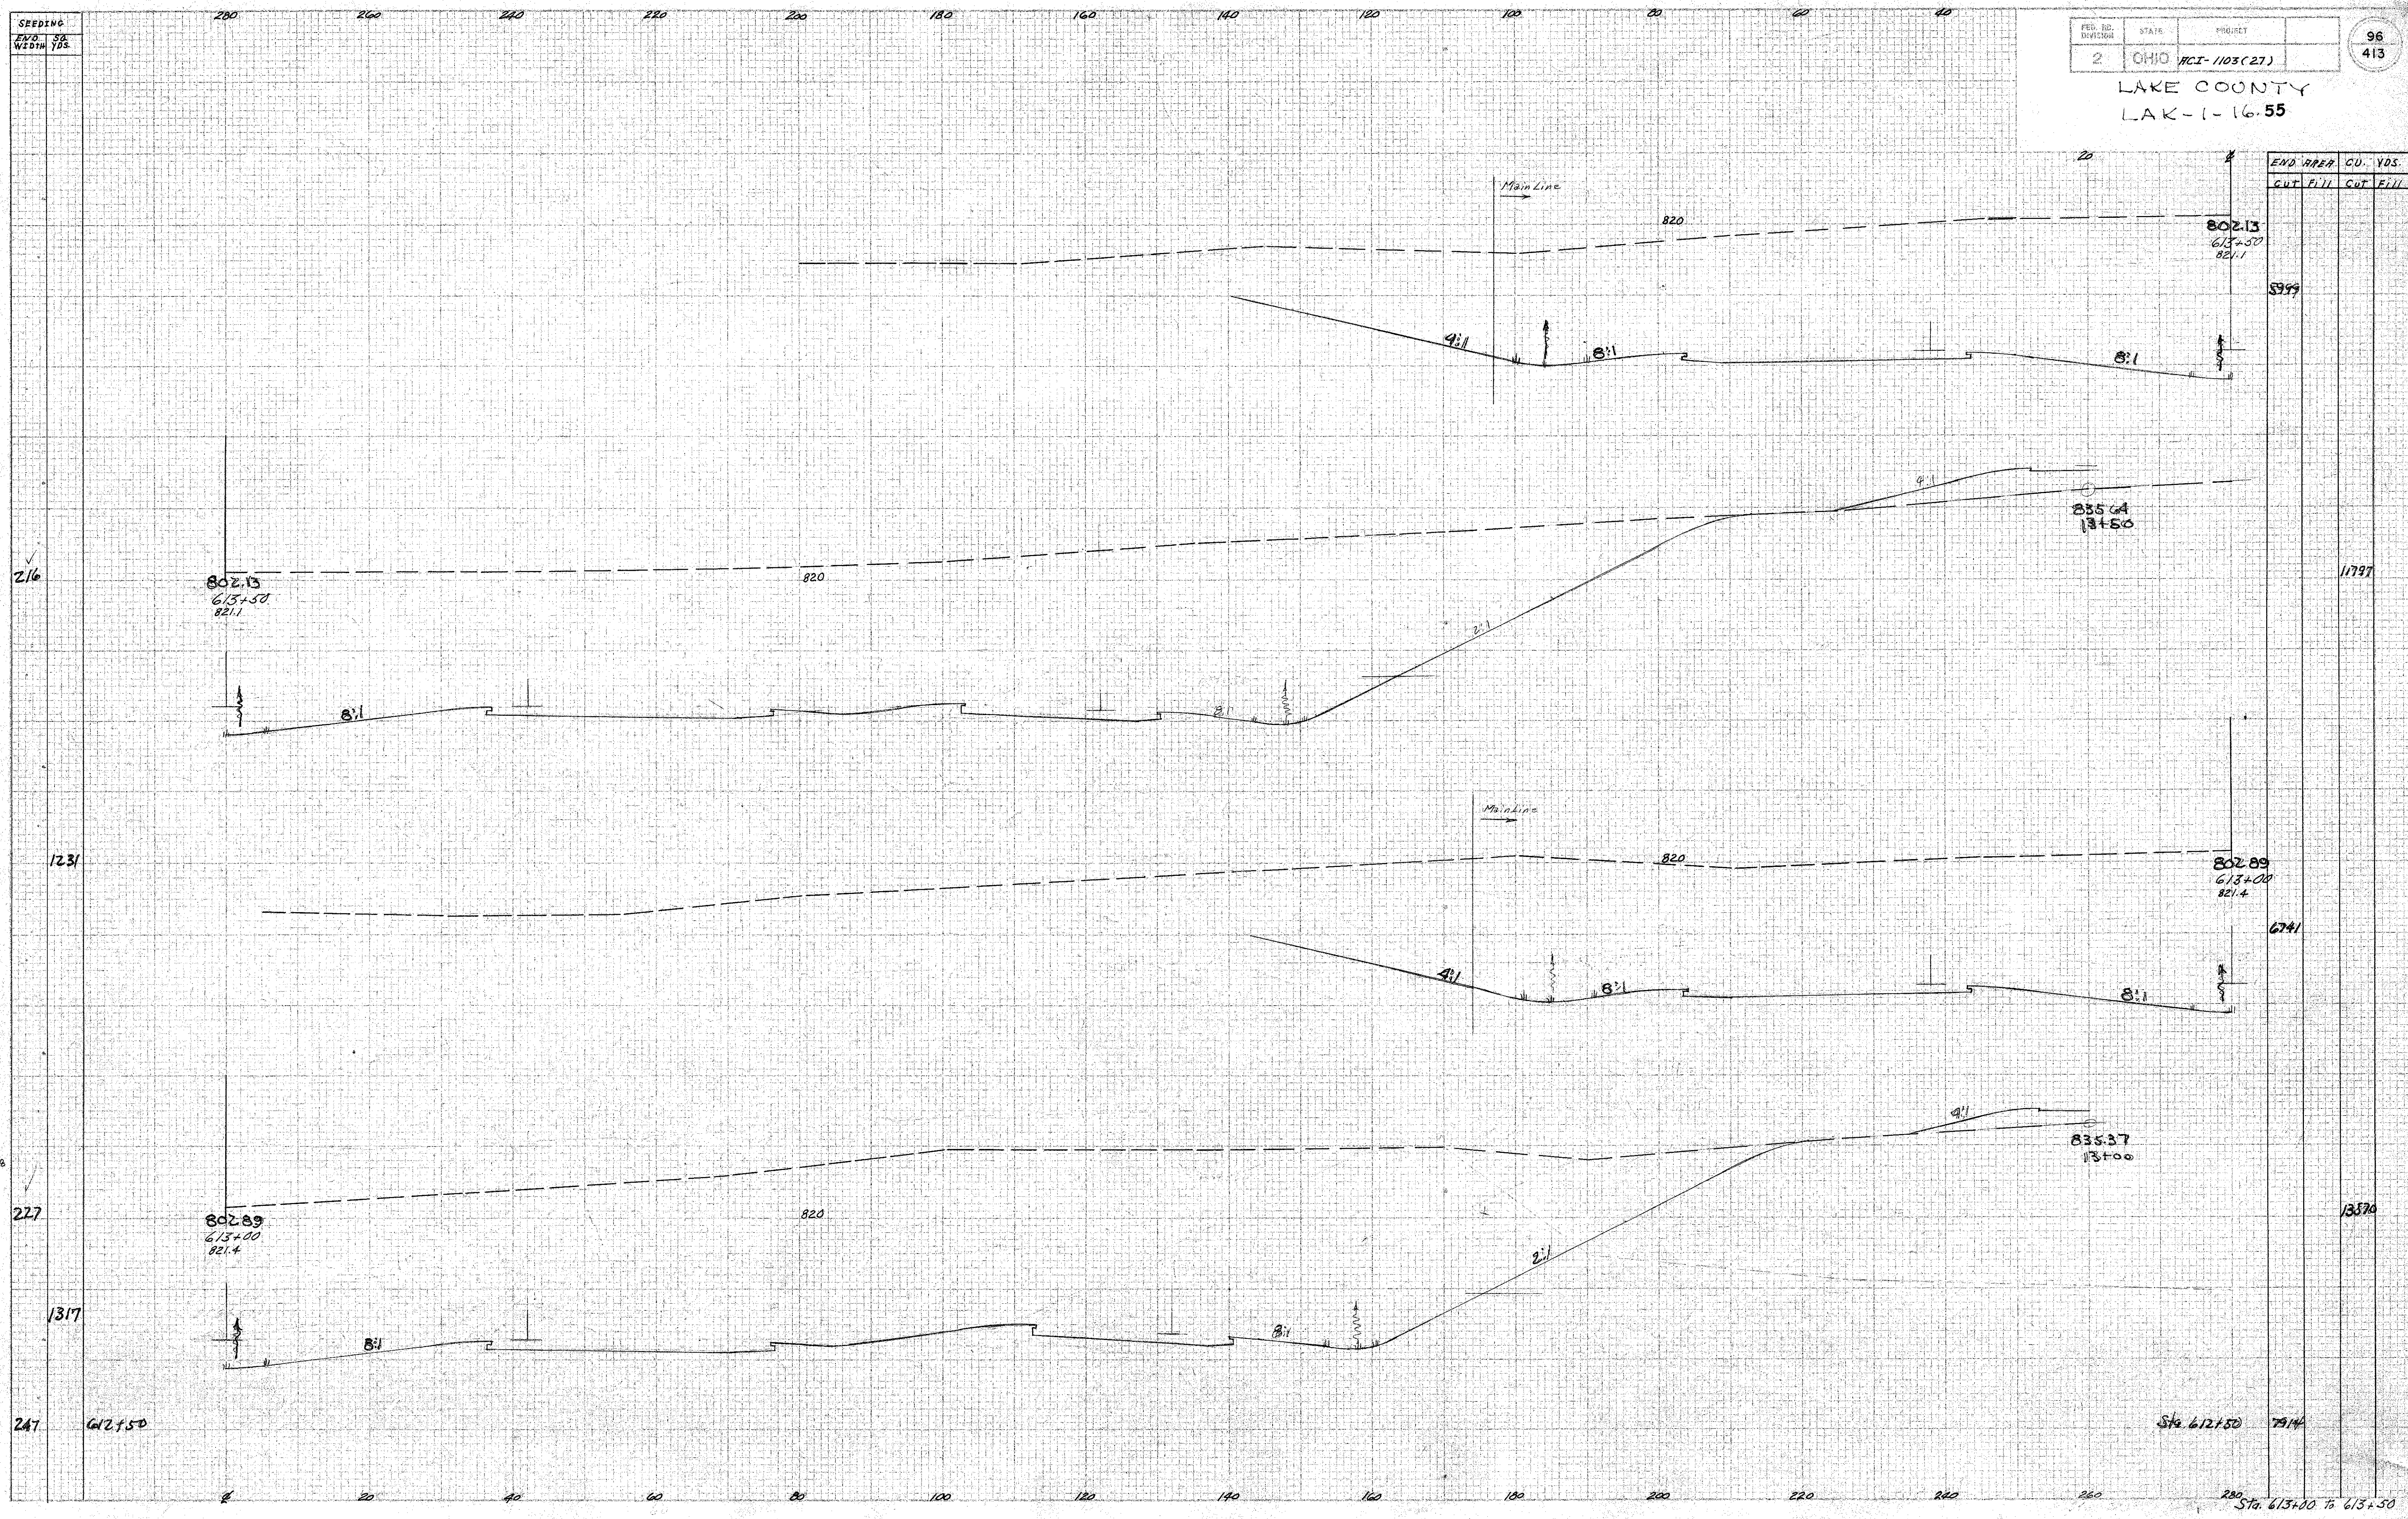

END AREA	CU. YDS.
CUT	FILL

802.13 613+50 821.1	5999	
802.13 613+50 821.1		1797
802.89 613+00 821.4	6741	
802.89 613+00 821.4		13576
Sta. 612+50	7914	
Sta. 613+00 to 613+50		

of road Beck 4-3-58
BB 4-3-58

Start
Back