


SEEDING
END STA
WIDTH YDS.

PER. NO. DIVISION	STATE	PROJECT
2	OHIO	HCI-1103 (27)

103
413

LAKE COUNTY
LAK-1-16.55

END RPER	C.U. YDS.		
Cut	Fill	Cut	Fill

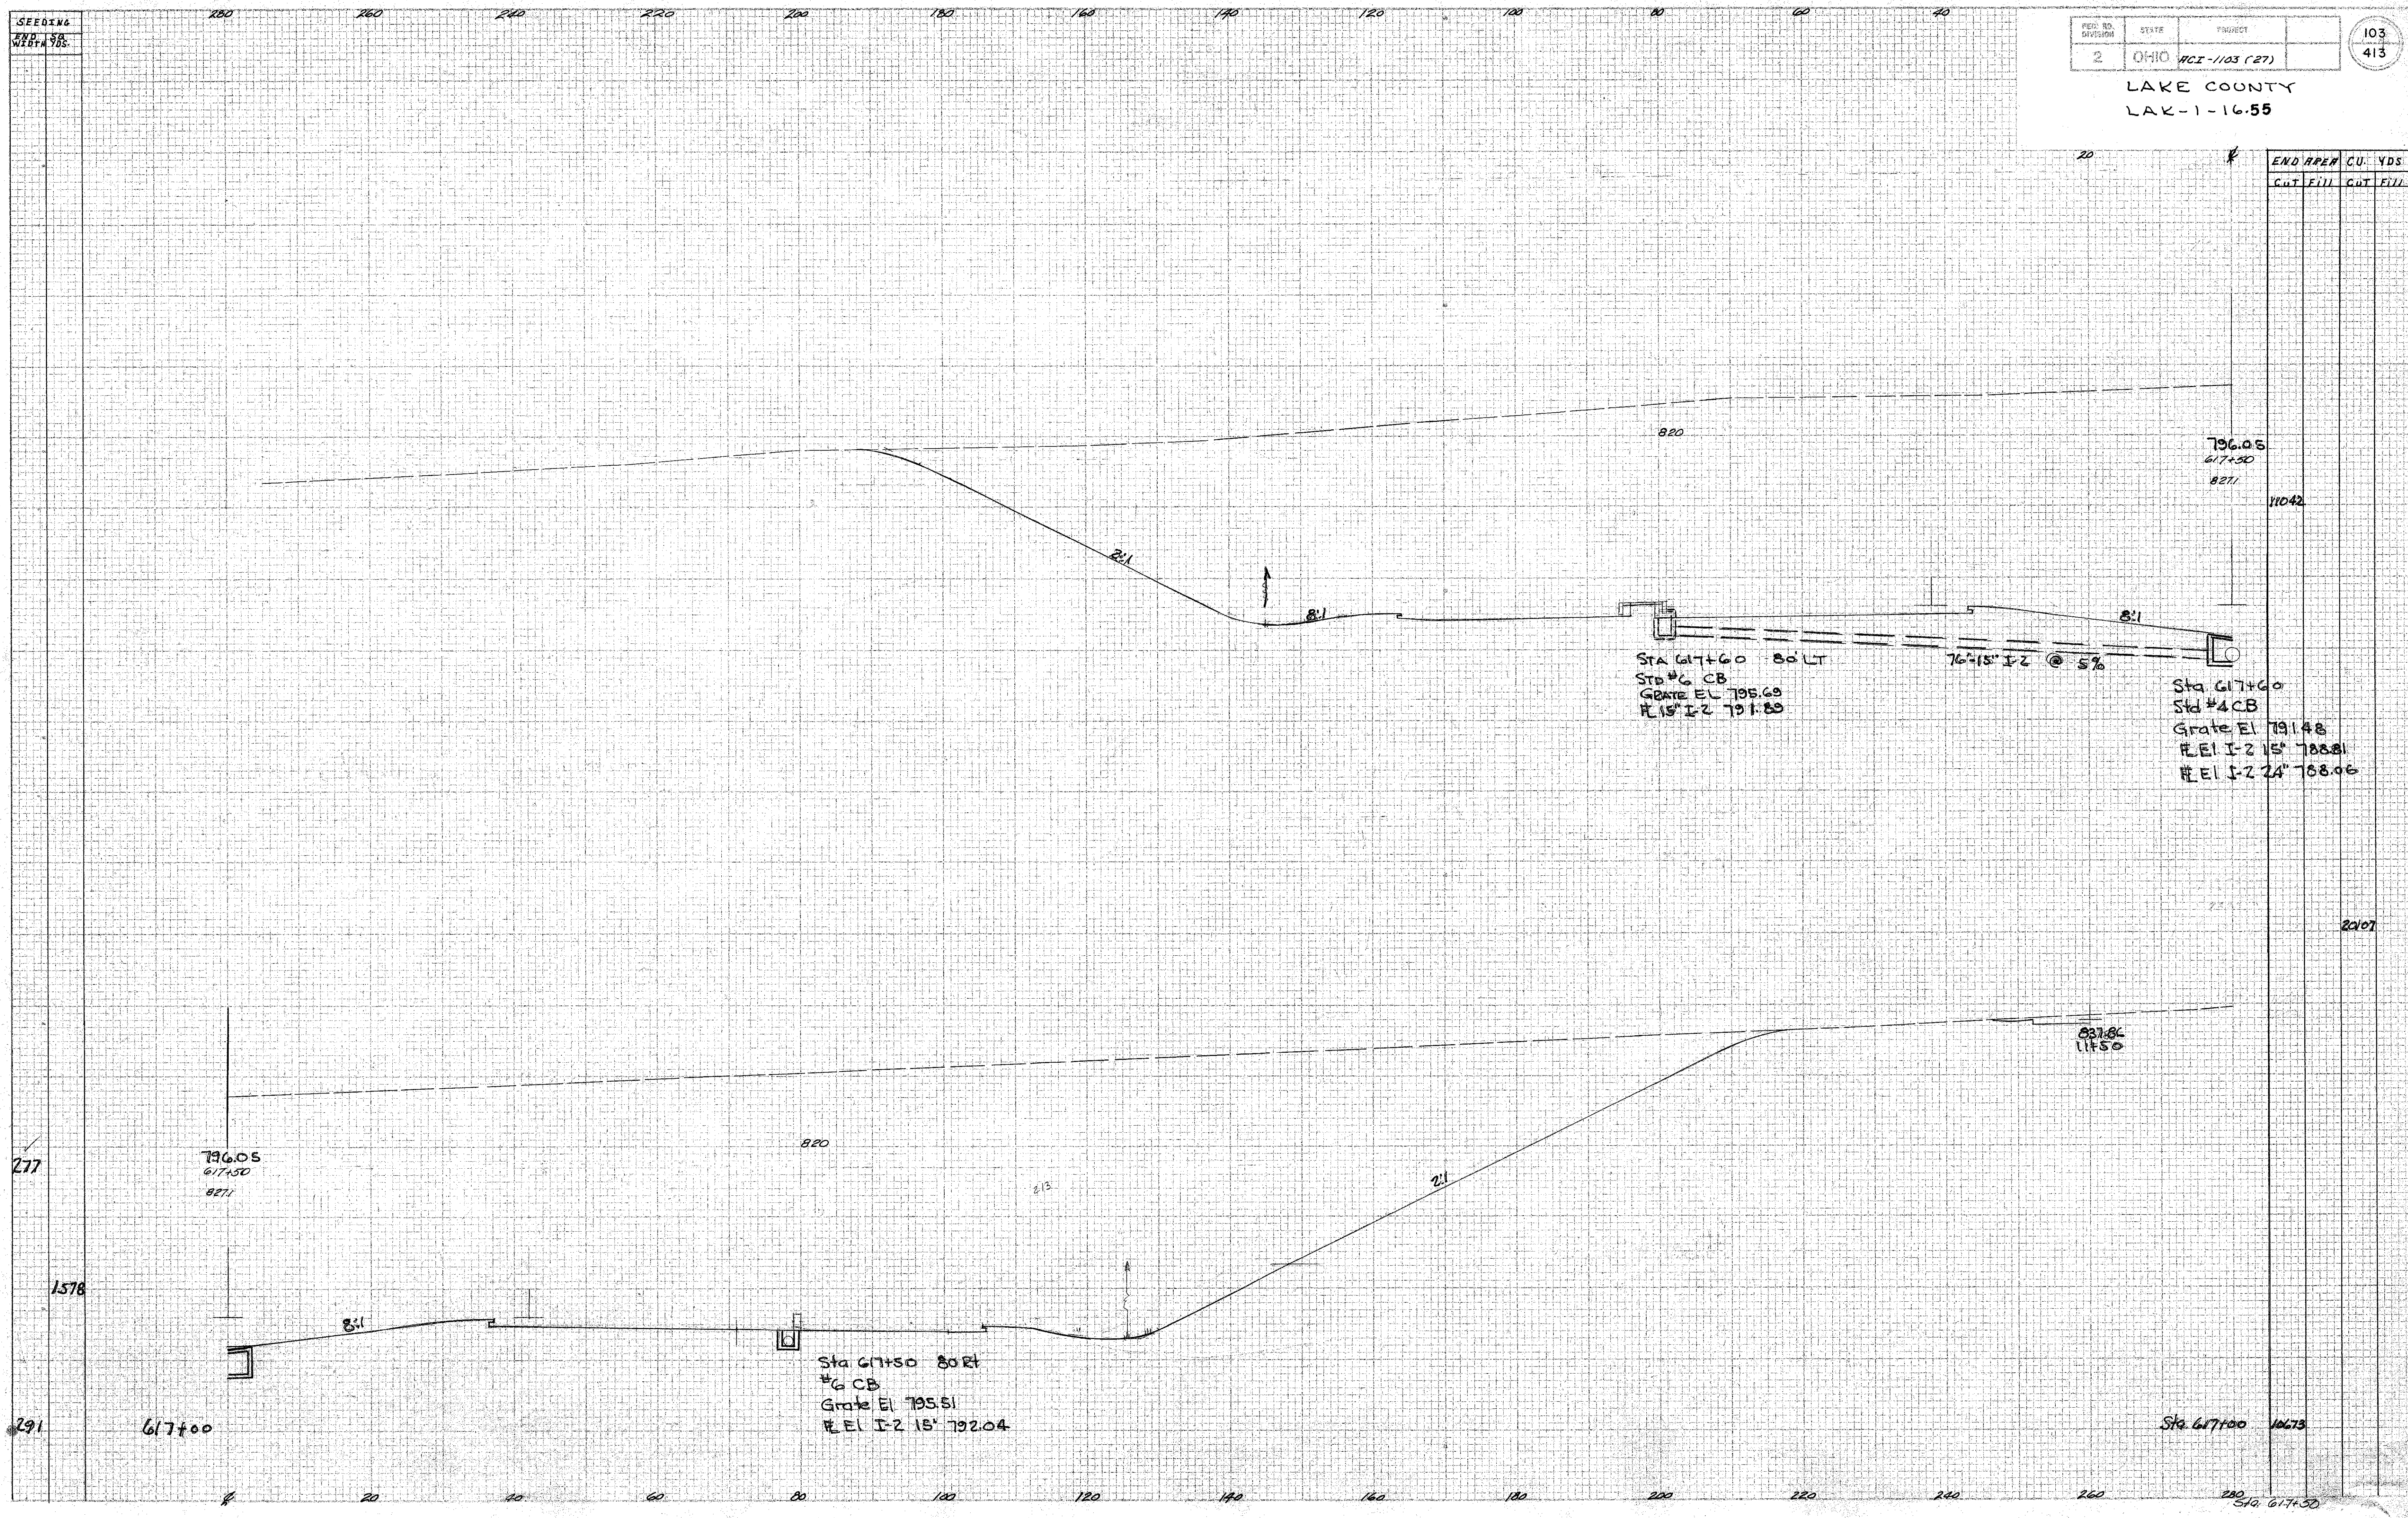

in Becking 88
L 3F-1 1-58