

SEEDING  
FWD. SQ.  
WATER YDS.


280 260 240 220 200 180 160 140 120 100 80 60 40

DIST. DIVISION	STATE	PROJECT
2	OHIO	HCI-1103 (27)

110  
413

LAKE COUNTY  
LAK-1-16.55

END AREA		CO. YDS.	
CUT	FILL	CUT	FILL

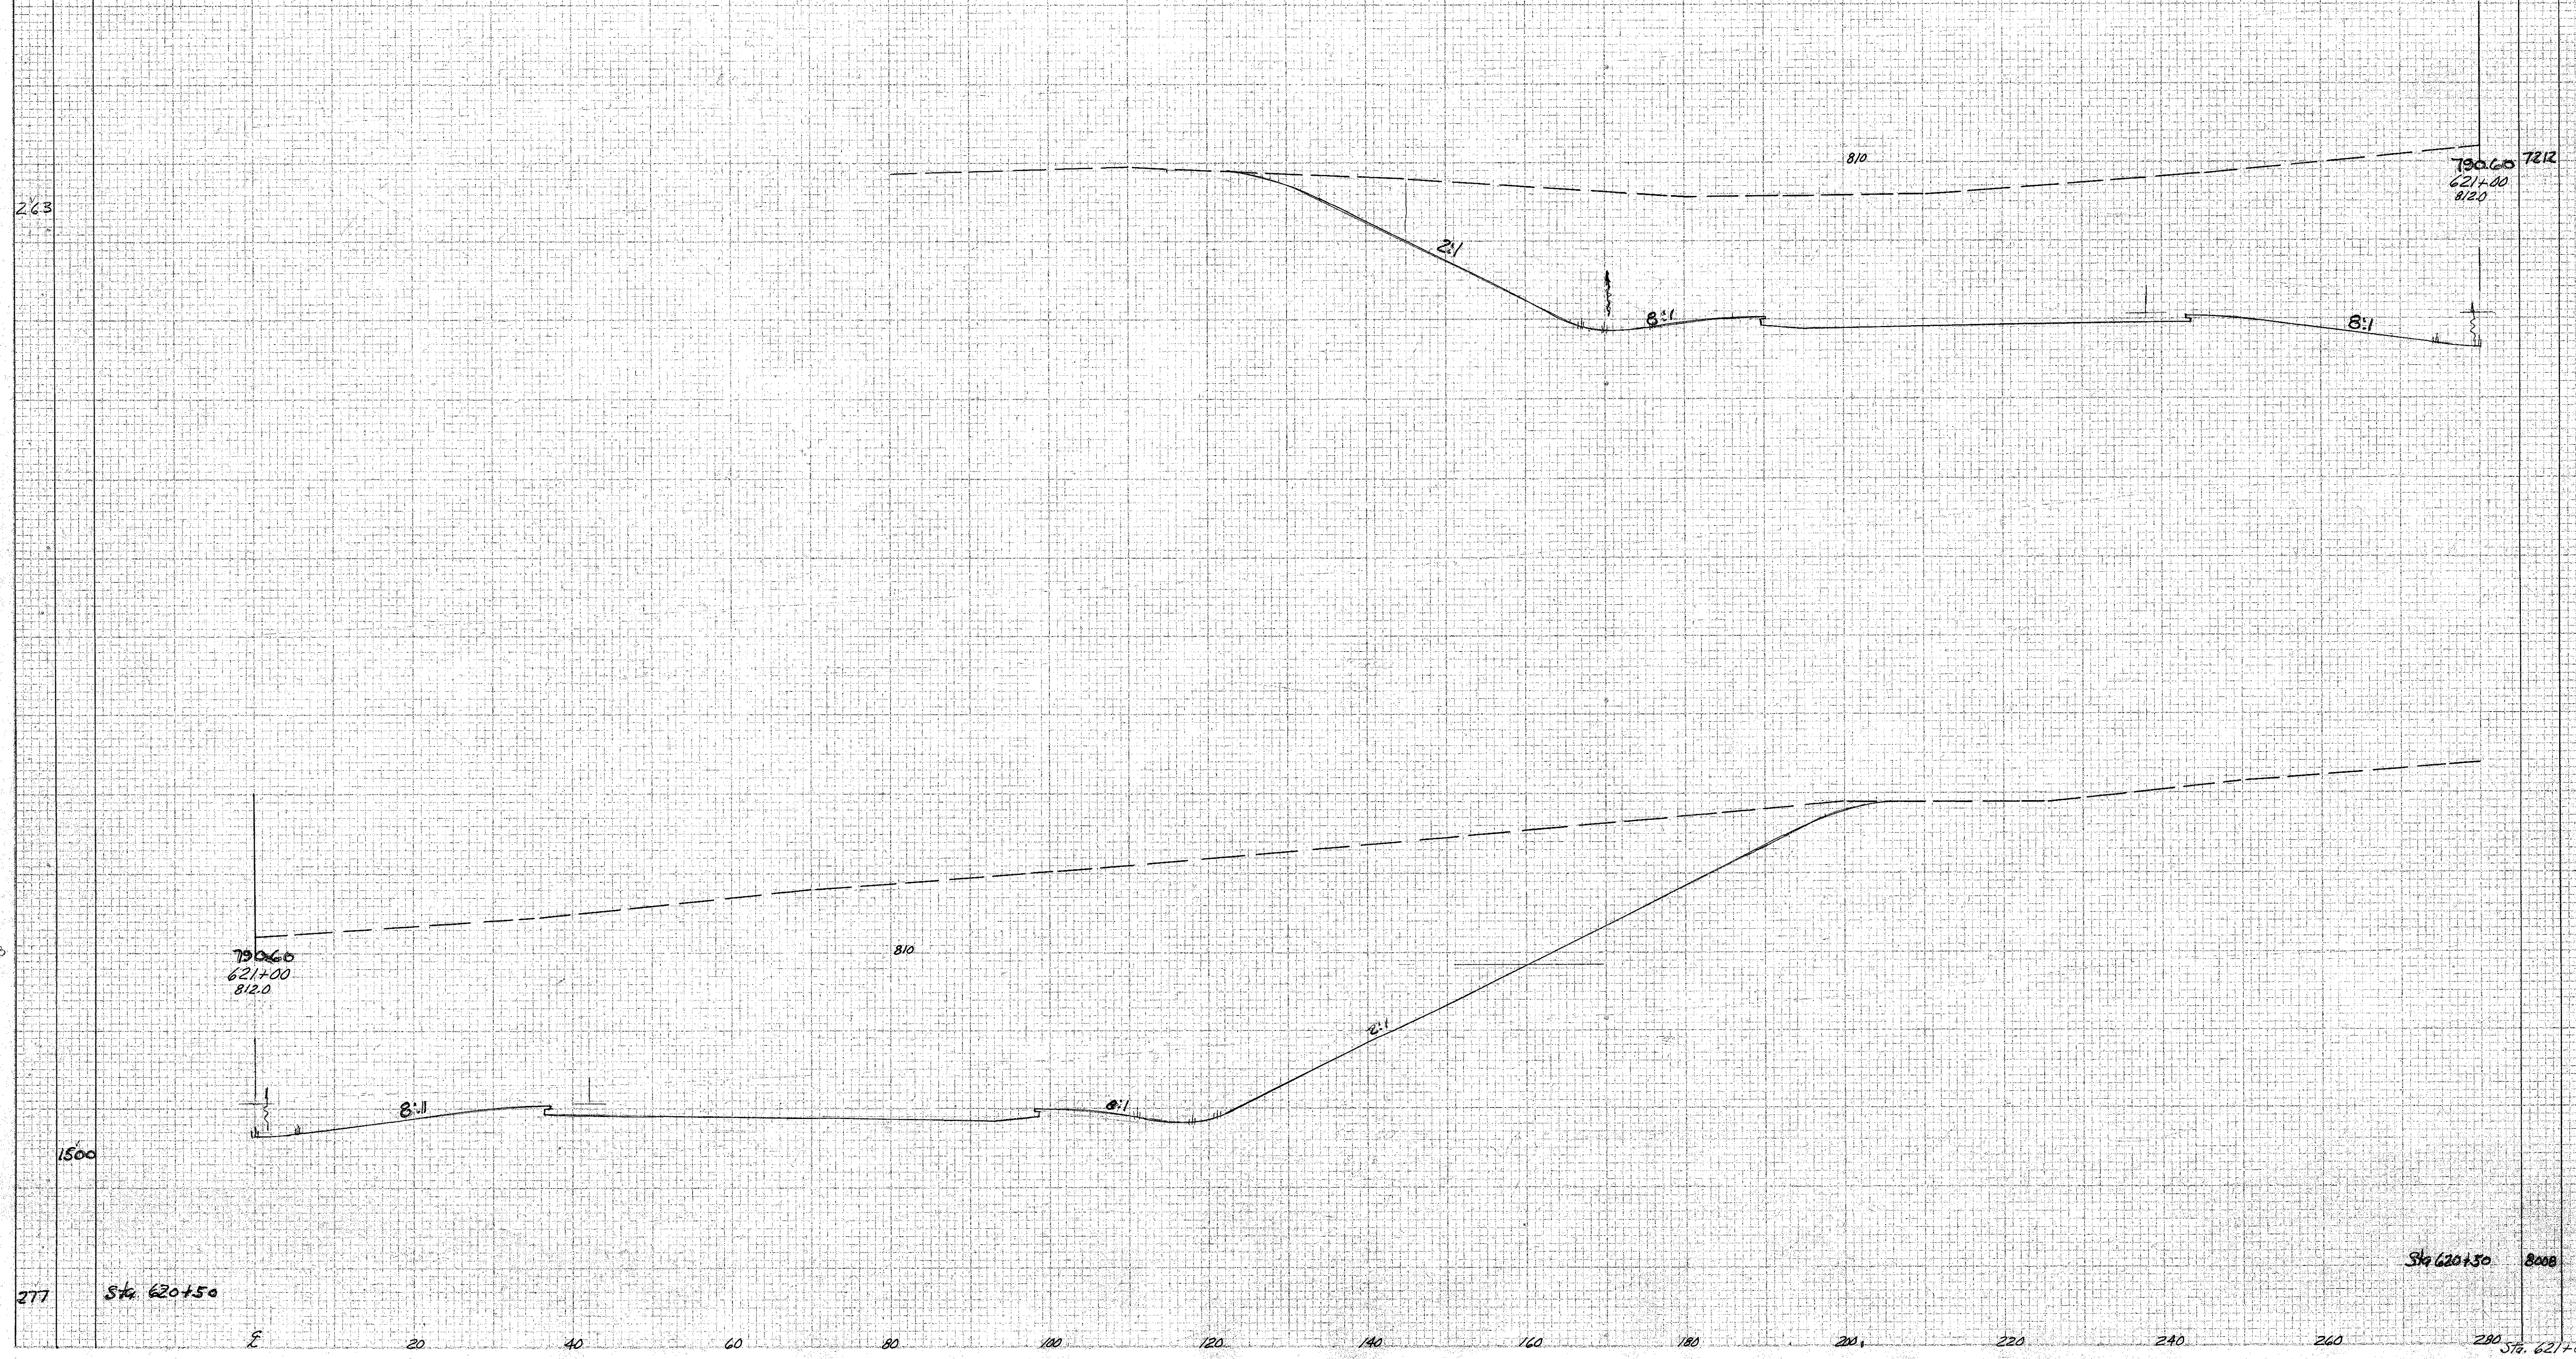

263

790.60 7212  
621+00  
812.0

790.60  
621+00  
812.0

1493

1350  
500

Sta 620+30 800.8

277

Sta 620+50

Sta 621+00

J. Mack D.F. 4-3-58  
Back 4-3-58