


SEEDING 280 260 240 220 200 180 160 140 120 100 80 60 40

END ST. WERTH YRS.

NO. DIVISION	STATE	PROJECT
2	OHIO	HCI-1103 (27)

III  
413

LAKE COUNTY  
LAK-1-16.55

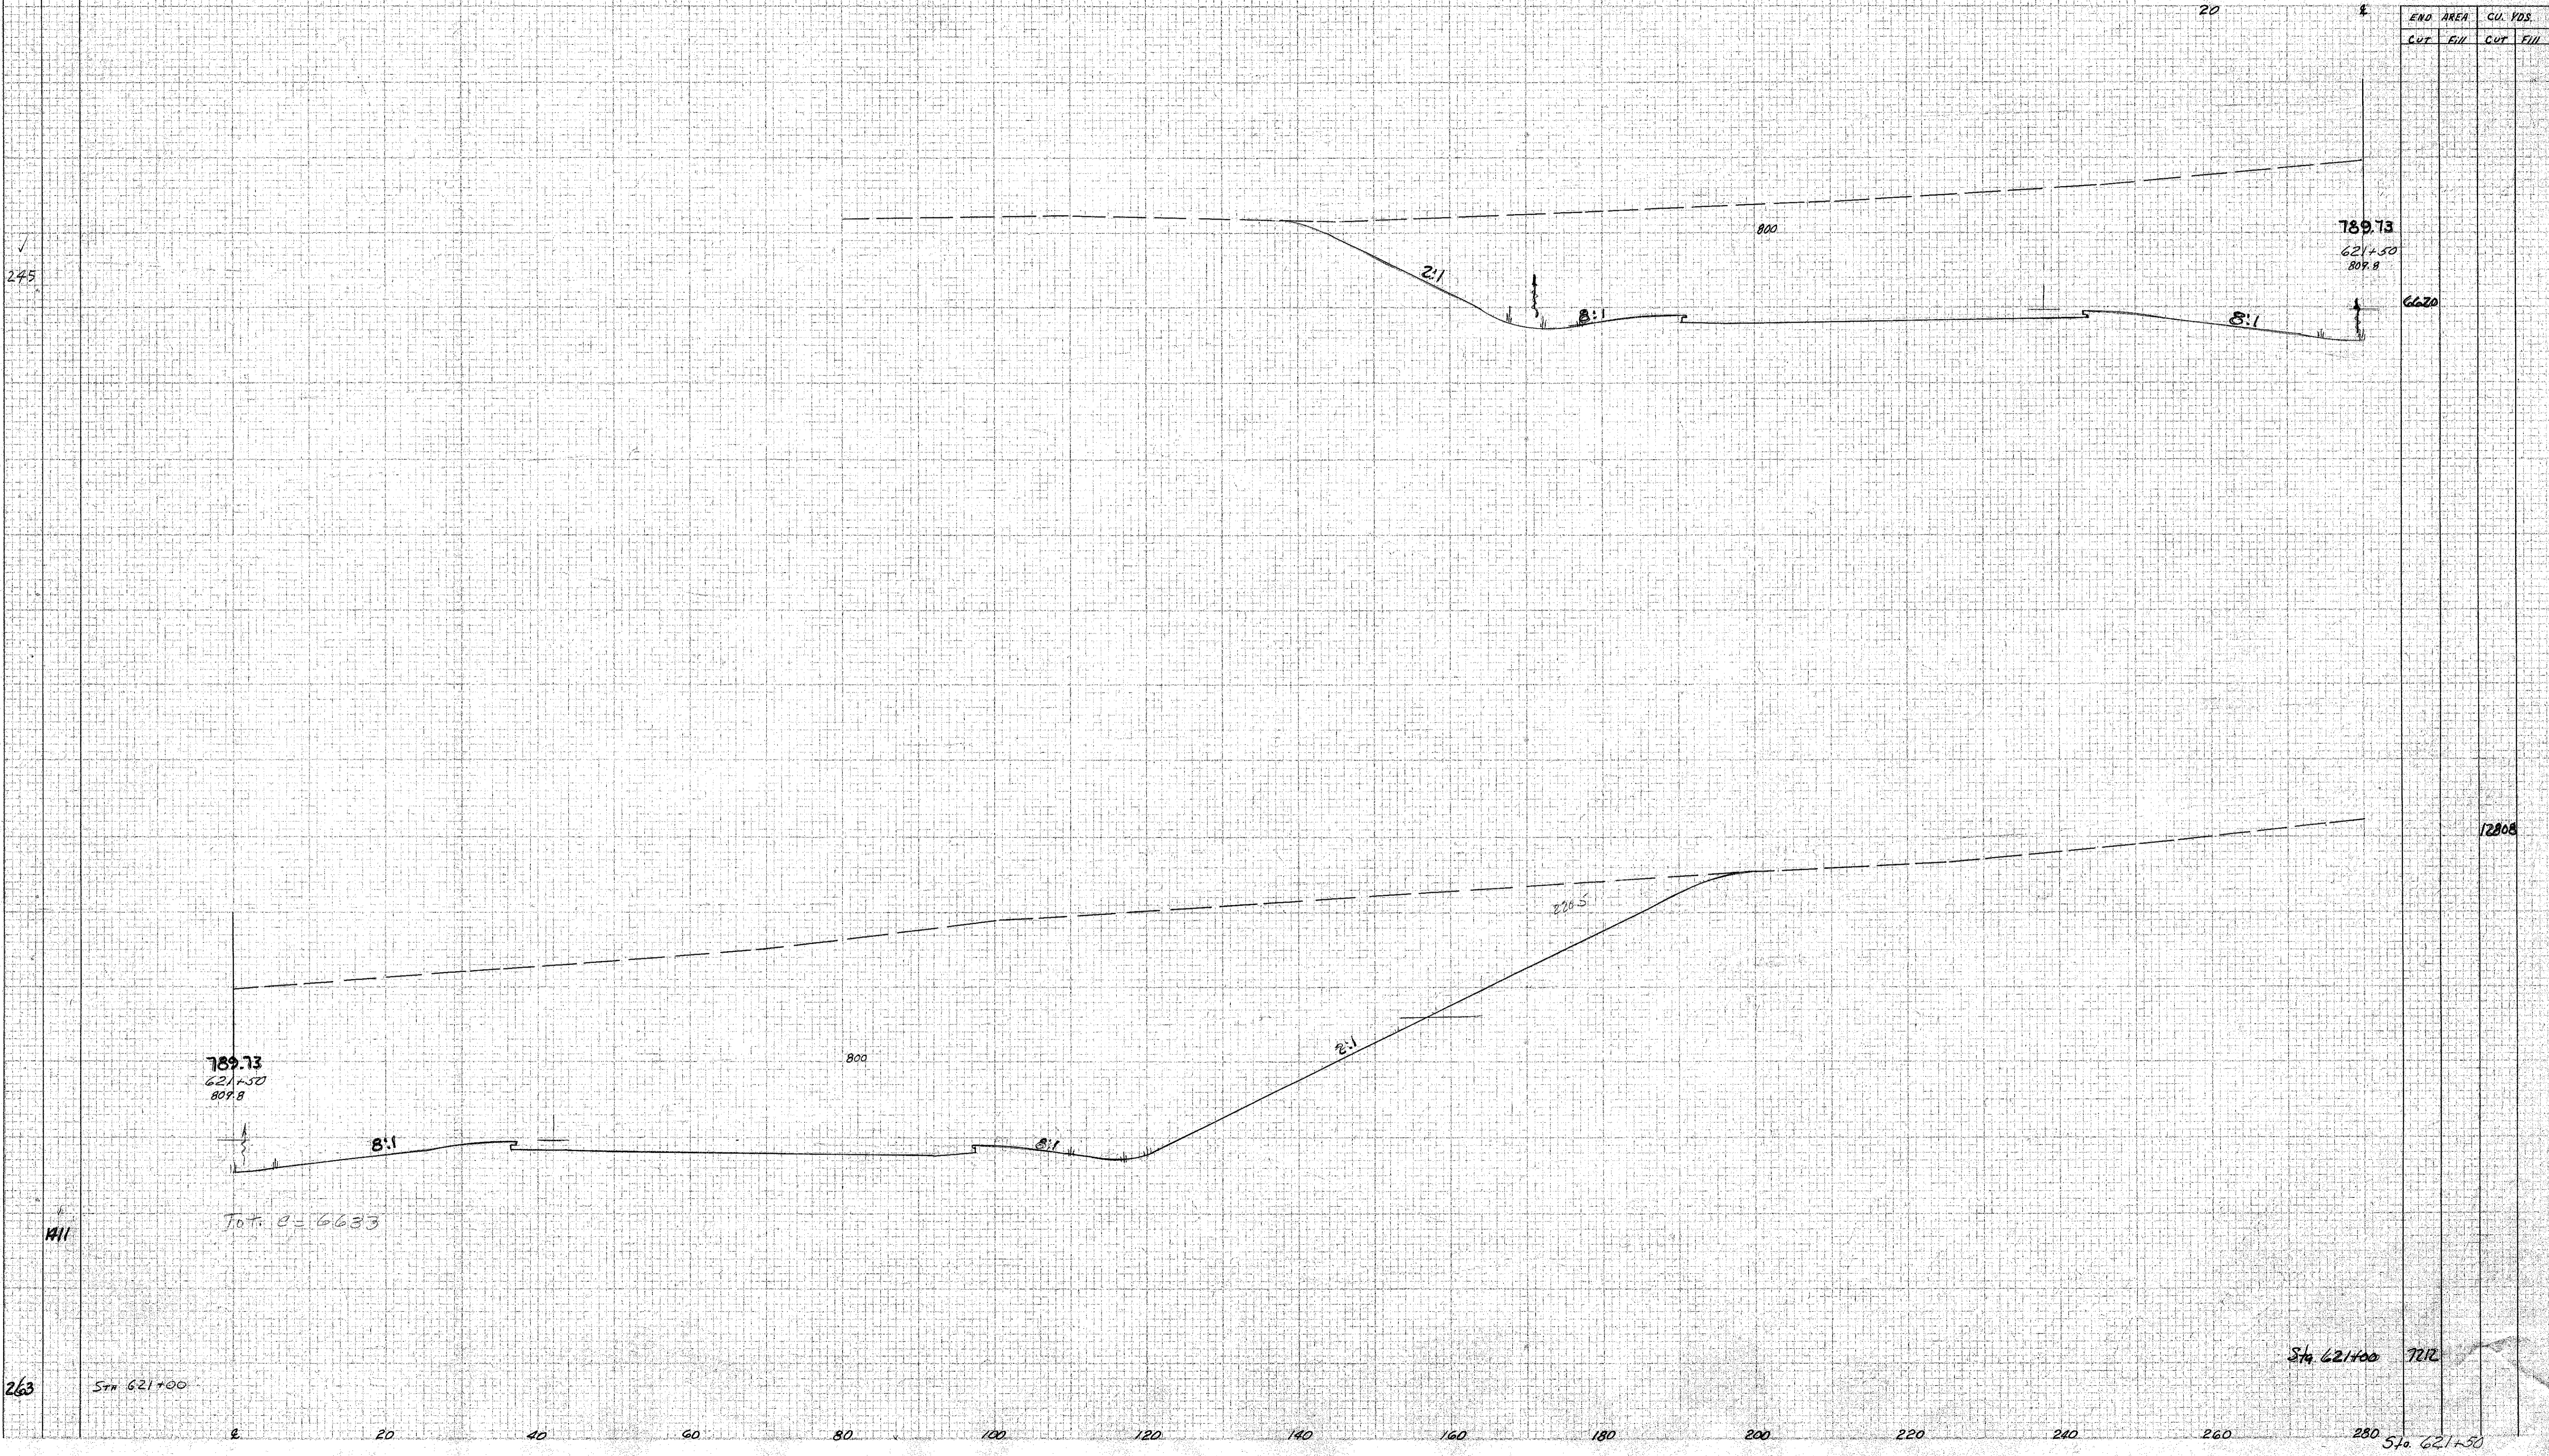

789.73  
621+50  
809.8

Total = 6633

Sta 621+00 7712

Sta 621+00

Sta 621+50

7-10-58  
L-10-58