

SEEDING

END STA. 58

280 260 240 220 200 180 160 140 120 100 80 60 40

2	OHIO	HCI-1103 (27)
---	------	---------------

117
413

LAKE COUNTY
LAK-1-16.55

END AREA
CU. YDS.

CUT FILL CUT FILL

242

783.89
624+50
805.9

6792

12813

783.89
624+50
805.9

800


1375

253

Sta 624+00

Sta 624+00 7096

280
Sta. 624+50

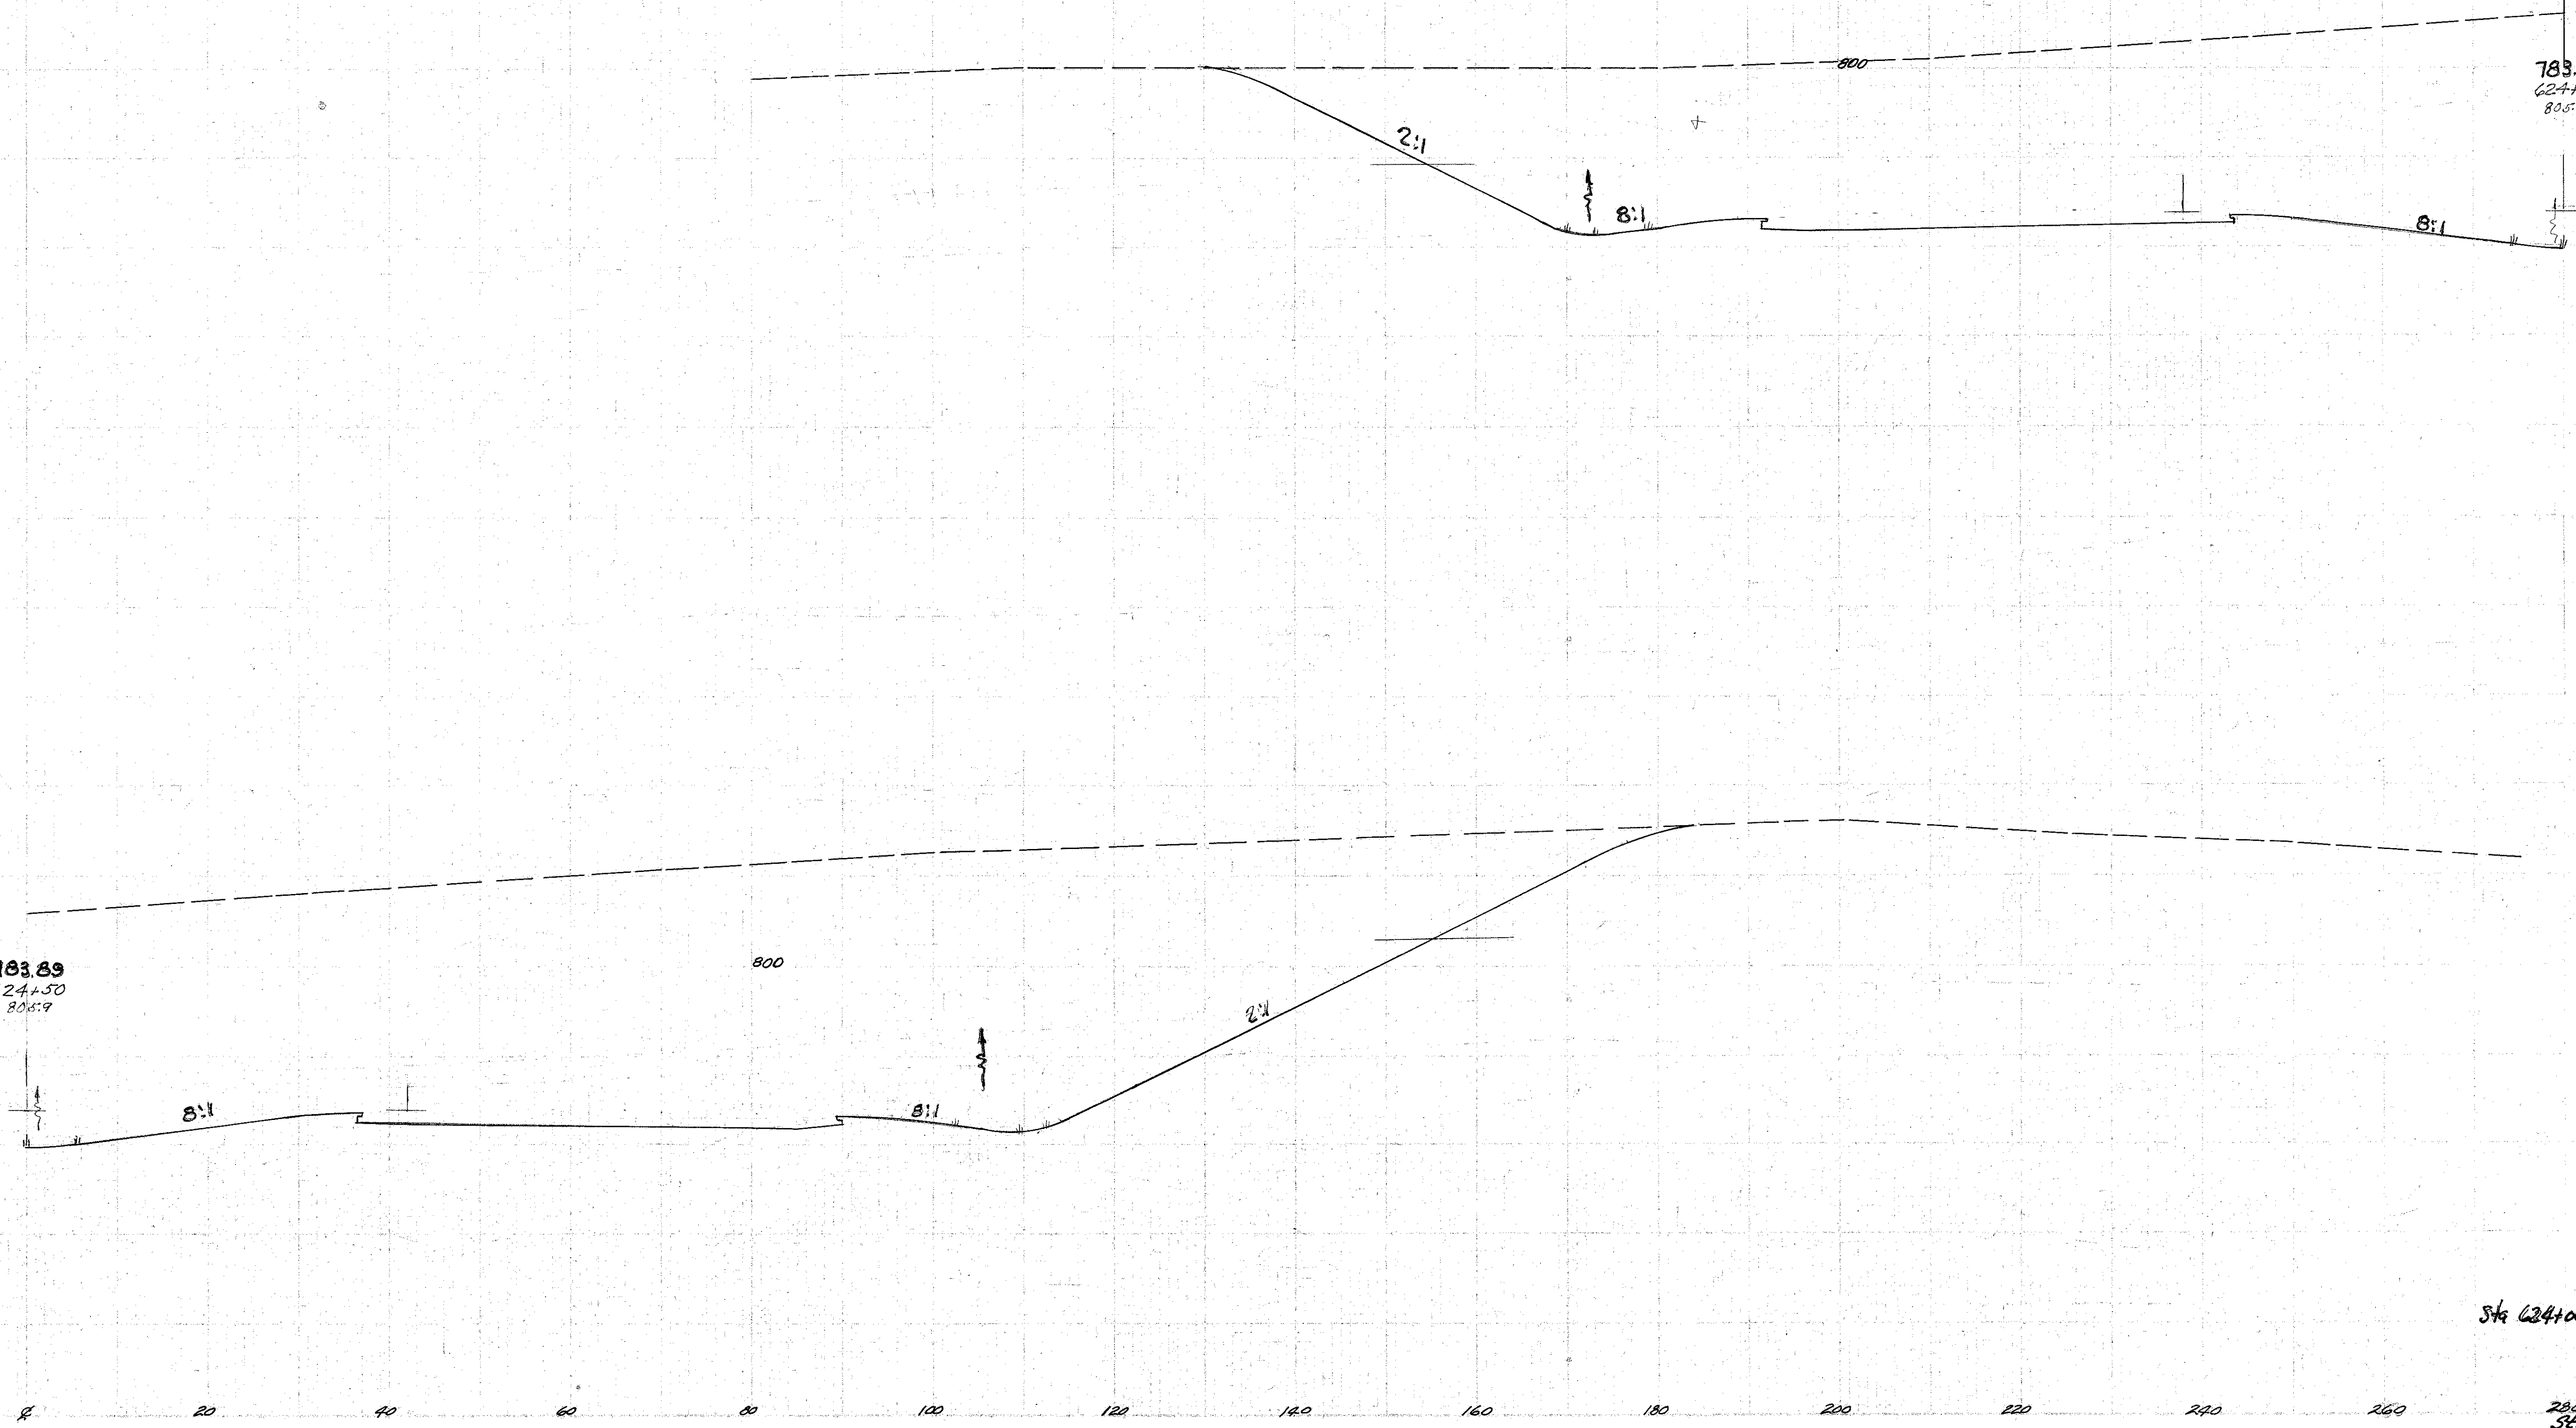

Handwritten notes: 13.5, 13.5, 13.5