


SEEDING
END WIDTH
SS
YDS.

PROJECT NO.	STATE	PROJECT
2	OHIO	HC2-1103 (27)

120
413

LAKE COUNTY
LAK-1-16.55

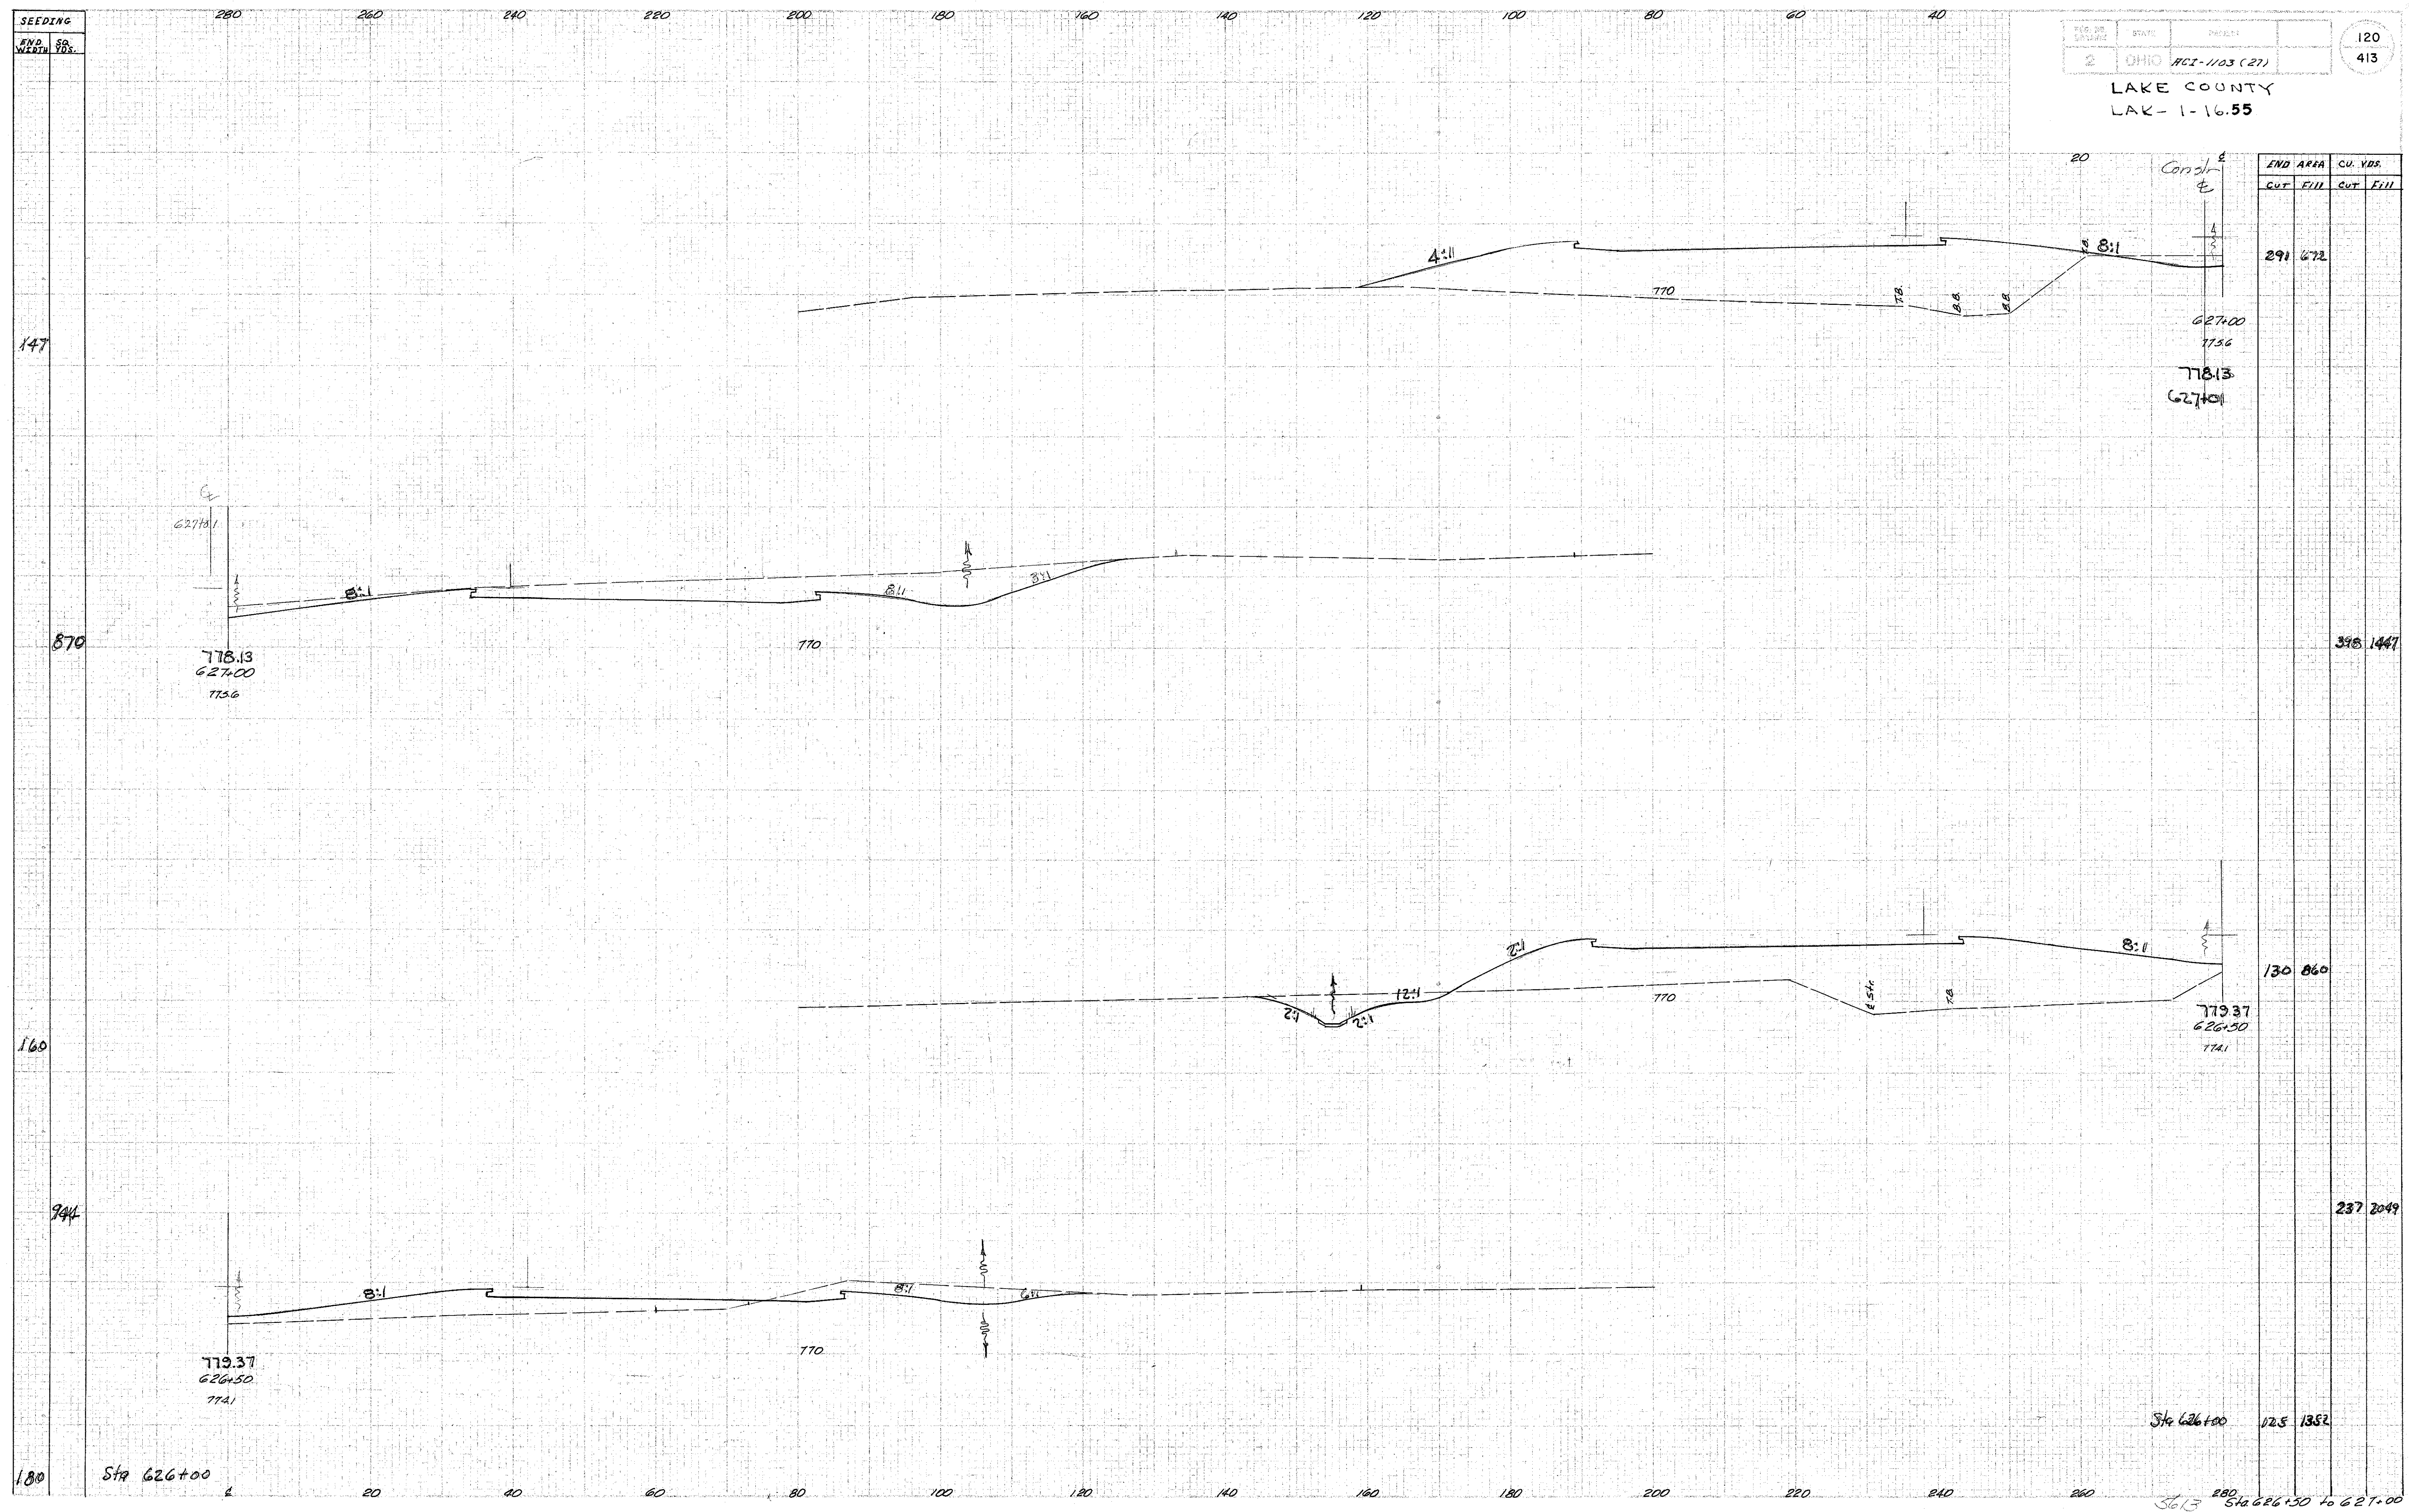

END AREA	CU. YDS.	
	CUT	FILL
291	672	
398	1447	
130	860	
237	2049	
125	1352	

✓ 4-3-58
4-3-58

Sta 626+00

Sta 626+00

3613 280 Sta 626+50 to 627+00