


SEEDING
END STA. 58

PER. NO.	STATE	PROJECT
2	OHIO	HCI-1103 (27)

126
413

LAKE COUNTY
LAK-1-16.55

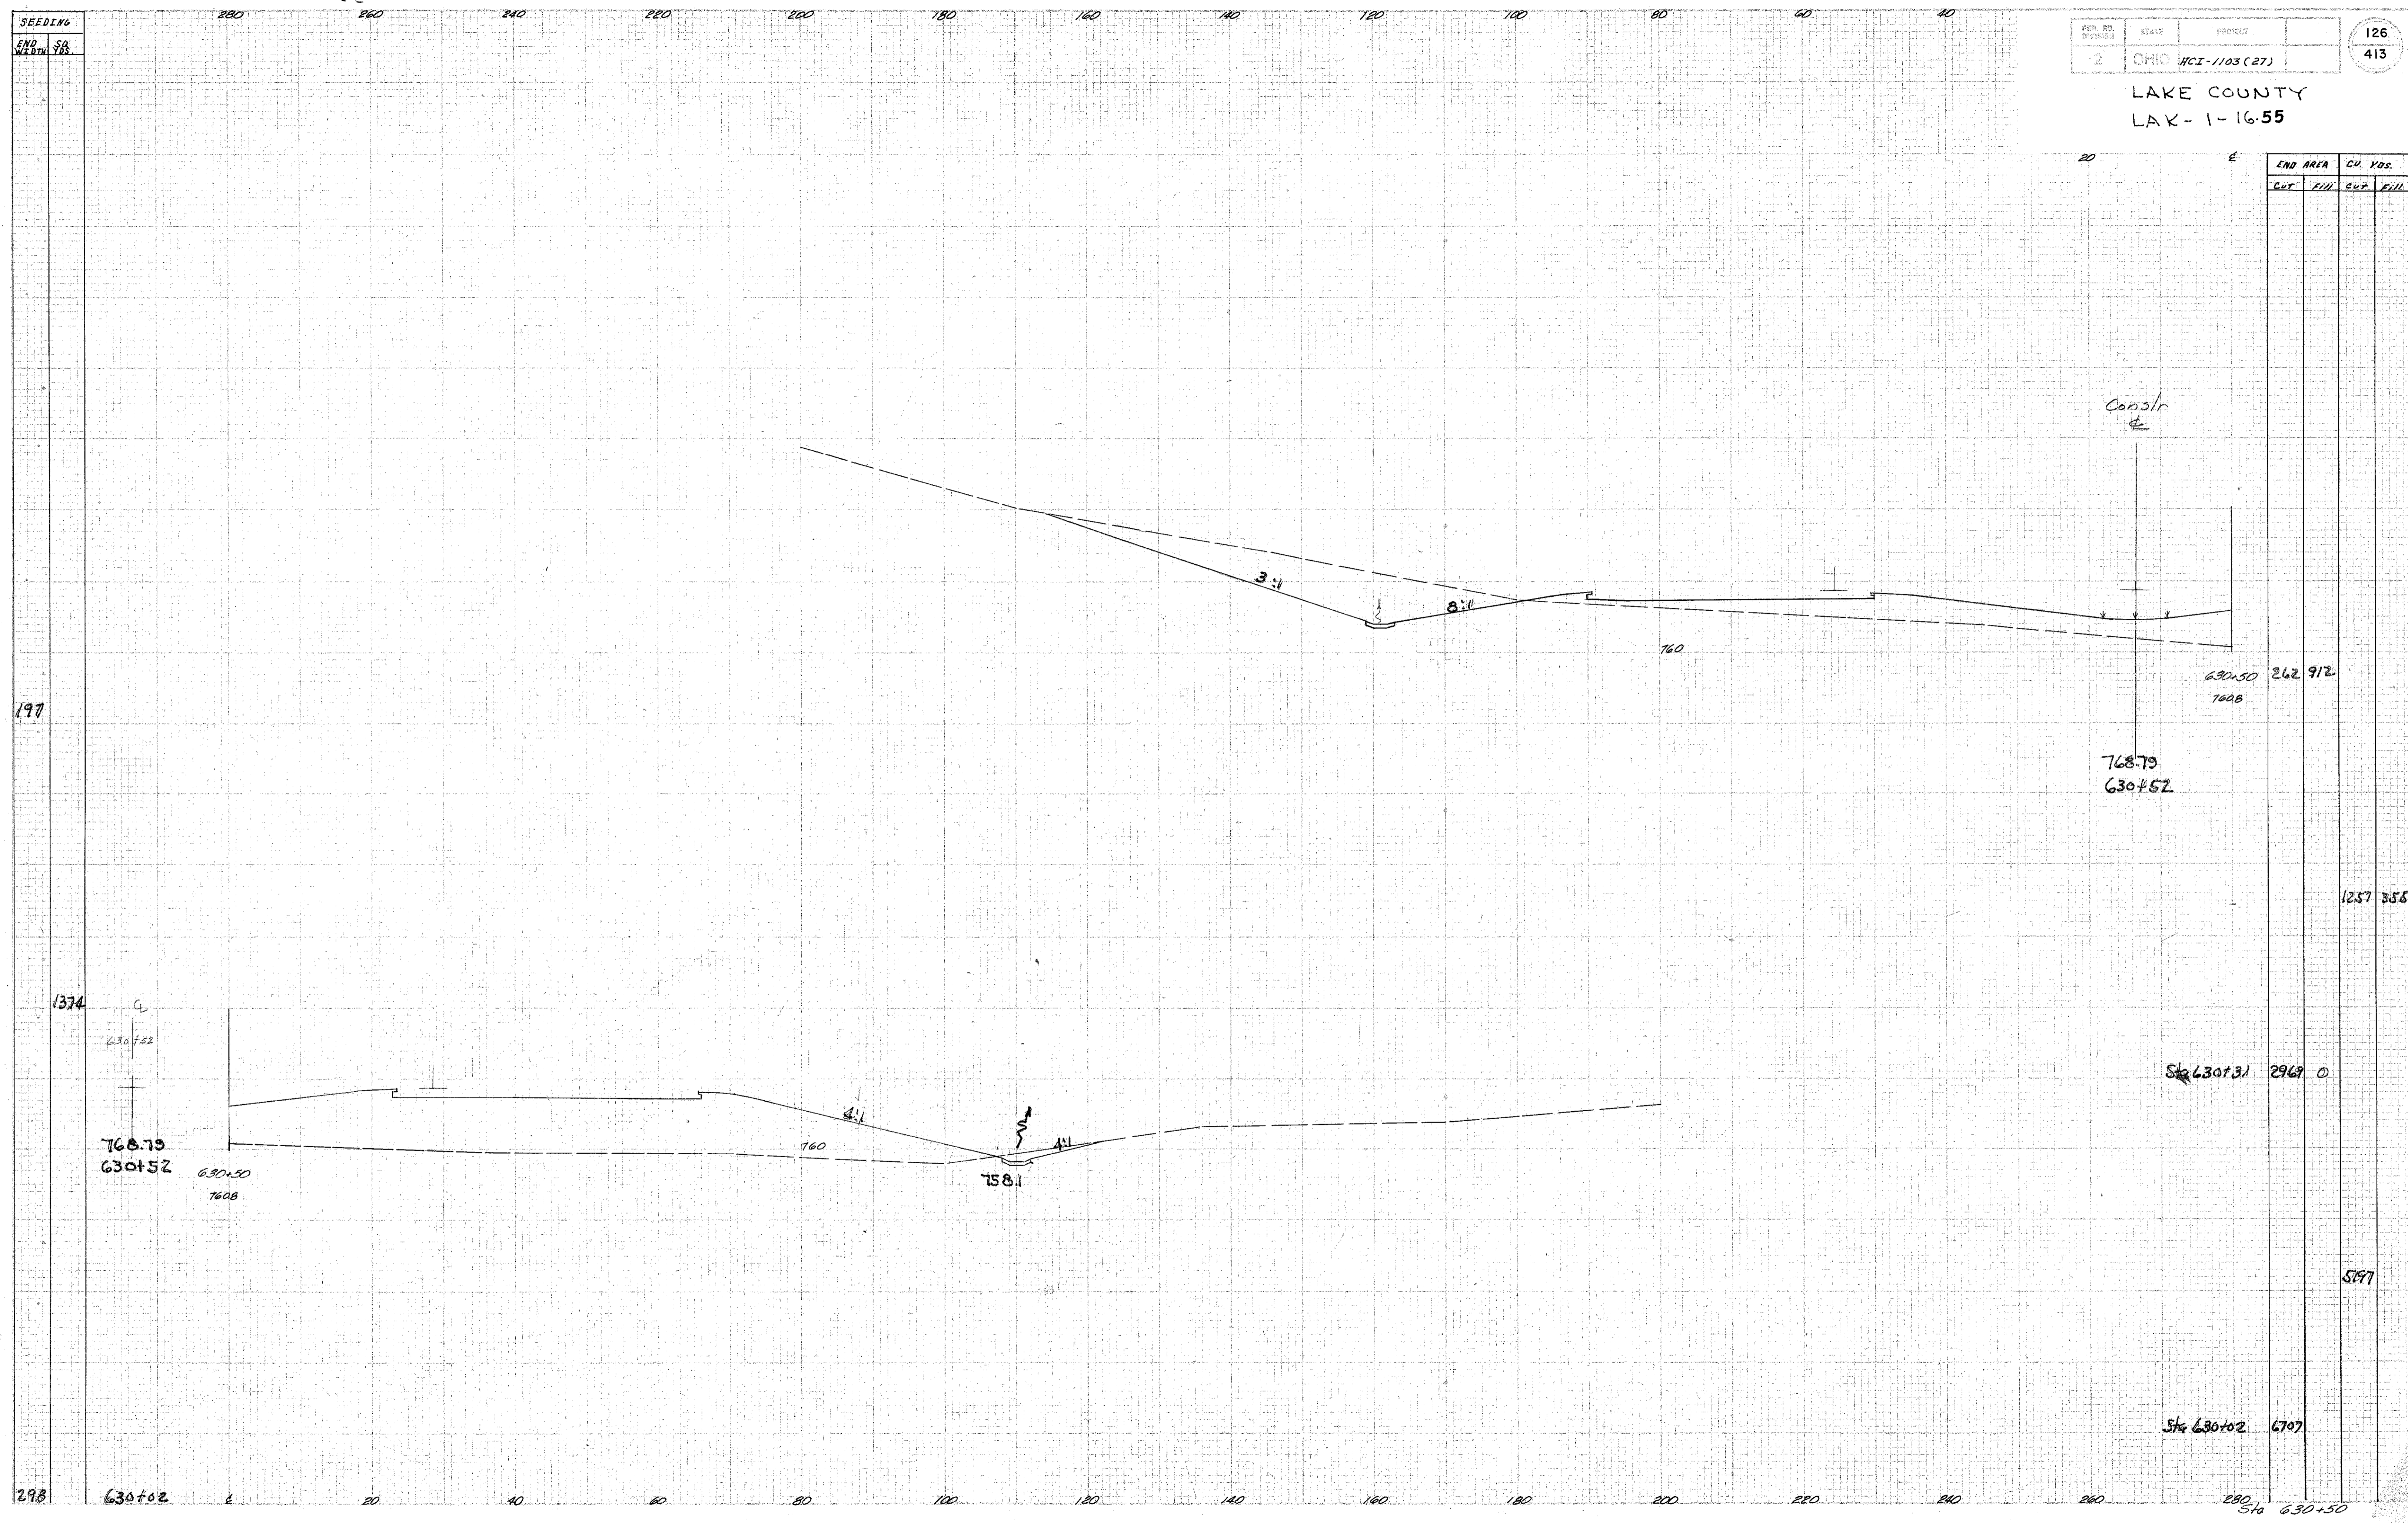

END AREA	CU. YDS.	
	Cut	Fill
262	912	
		1257 355
2969	0	
		597
6707		
630+50		

Drawn and
checked by
V. M. C. 1-16-55