

SEEDING

280 260 240 220 200 180 160 140 120 100 80 60 40


NO. OF STATIONS	STATE	PROJECT	127
2	OHIO	RCI-1103 (27)	413

LAKE COUNTY  
LAK-1-16.55

END STA  
VERT. CUR.

END AREA  
CU. YDS.

CUT FILL CUT FILL

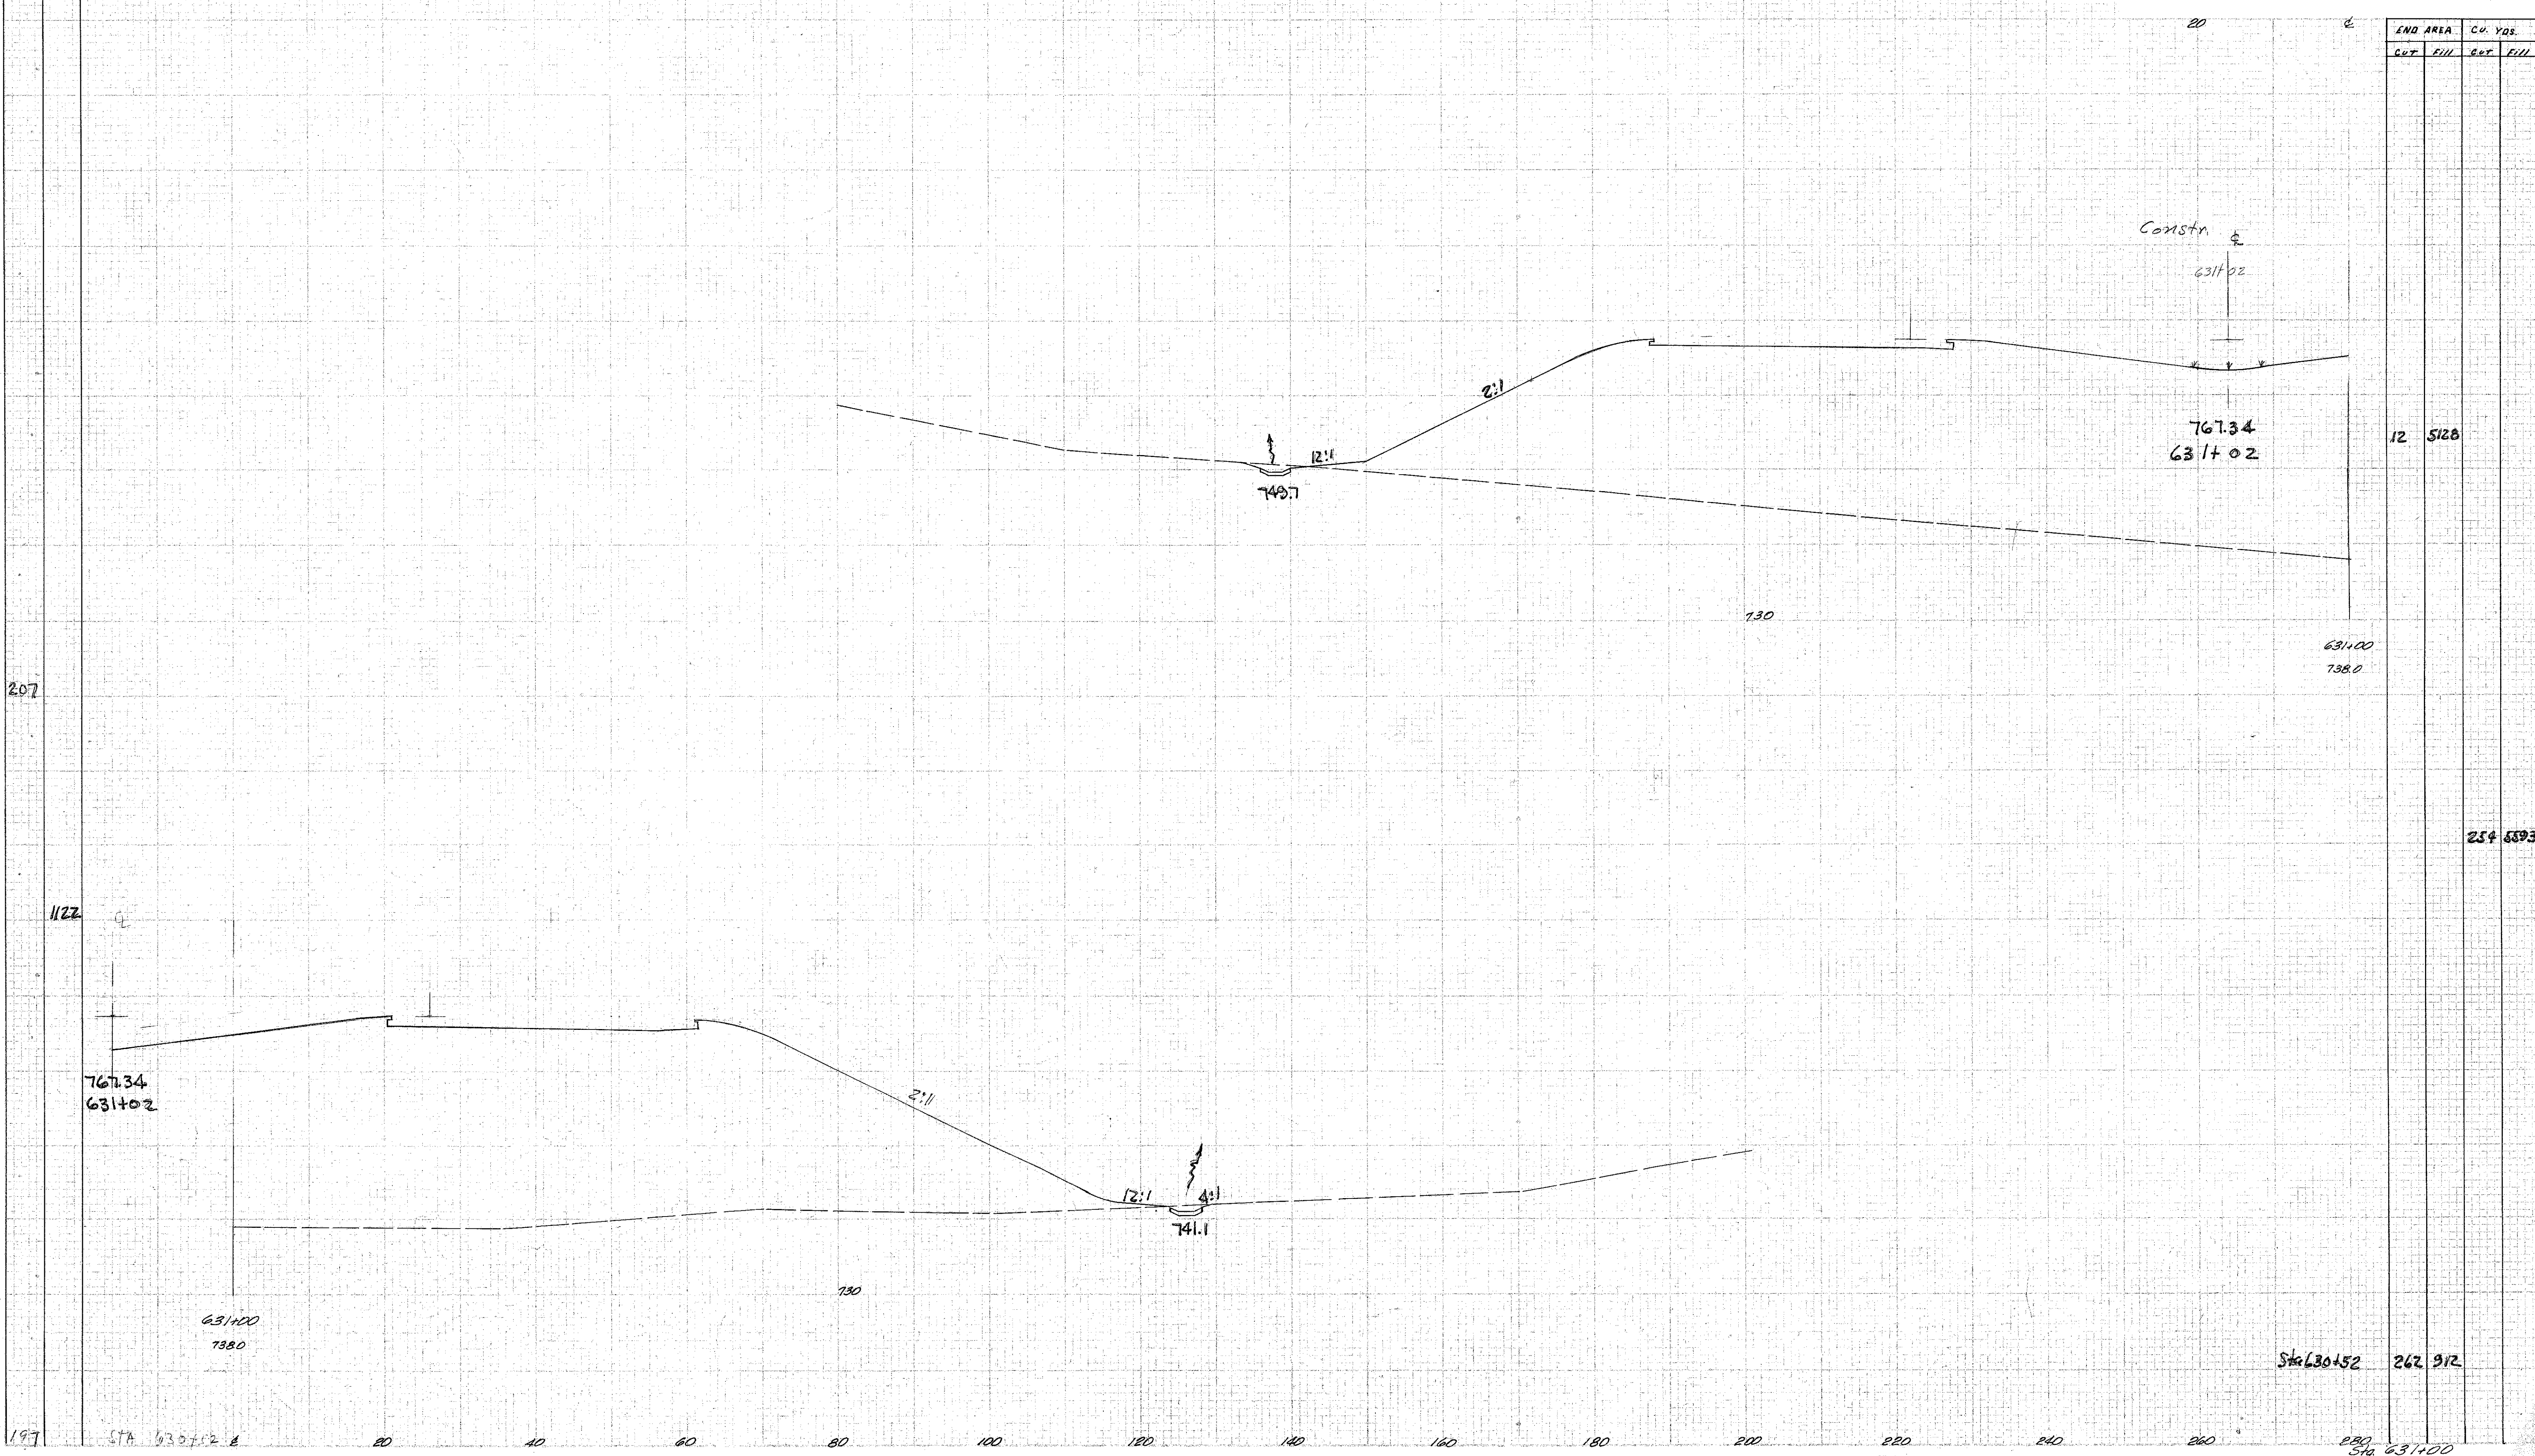

APPROX. 3-4-58  
- D.F.

Sta 63+52 262 912

Sta 63+00