

SEEDING

END SA

W/RTM YRS

280

260

240

220

200

180

160

140

120

100

80

60

40

20

0

PLAN NO.	STATE	PROJECT
2	OHIO	PCI-1103 (27)

130
413

LAKE COUNTY
LAY-1-16.55


END AREA		CU. YDS.	
CUT	FILL	CUT	FILL

346

2427

306

Sta 632+03

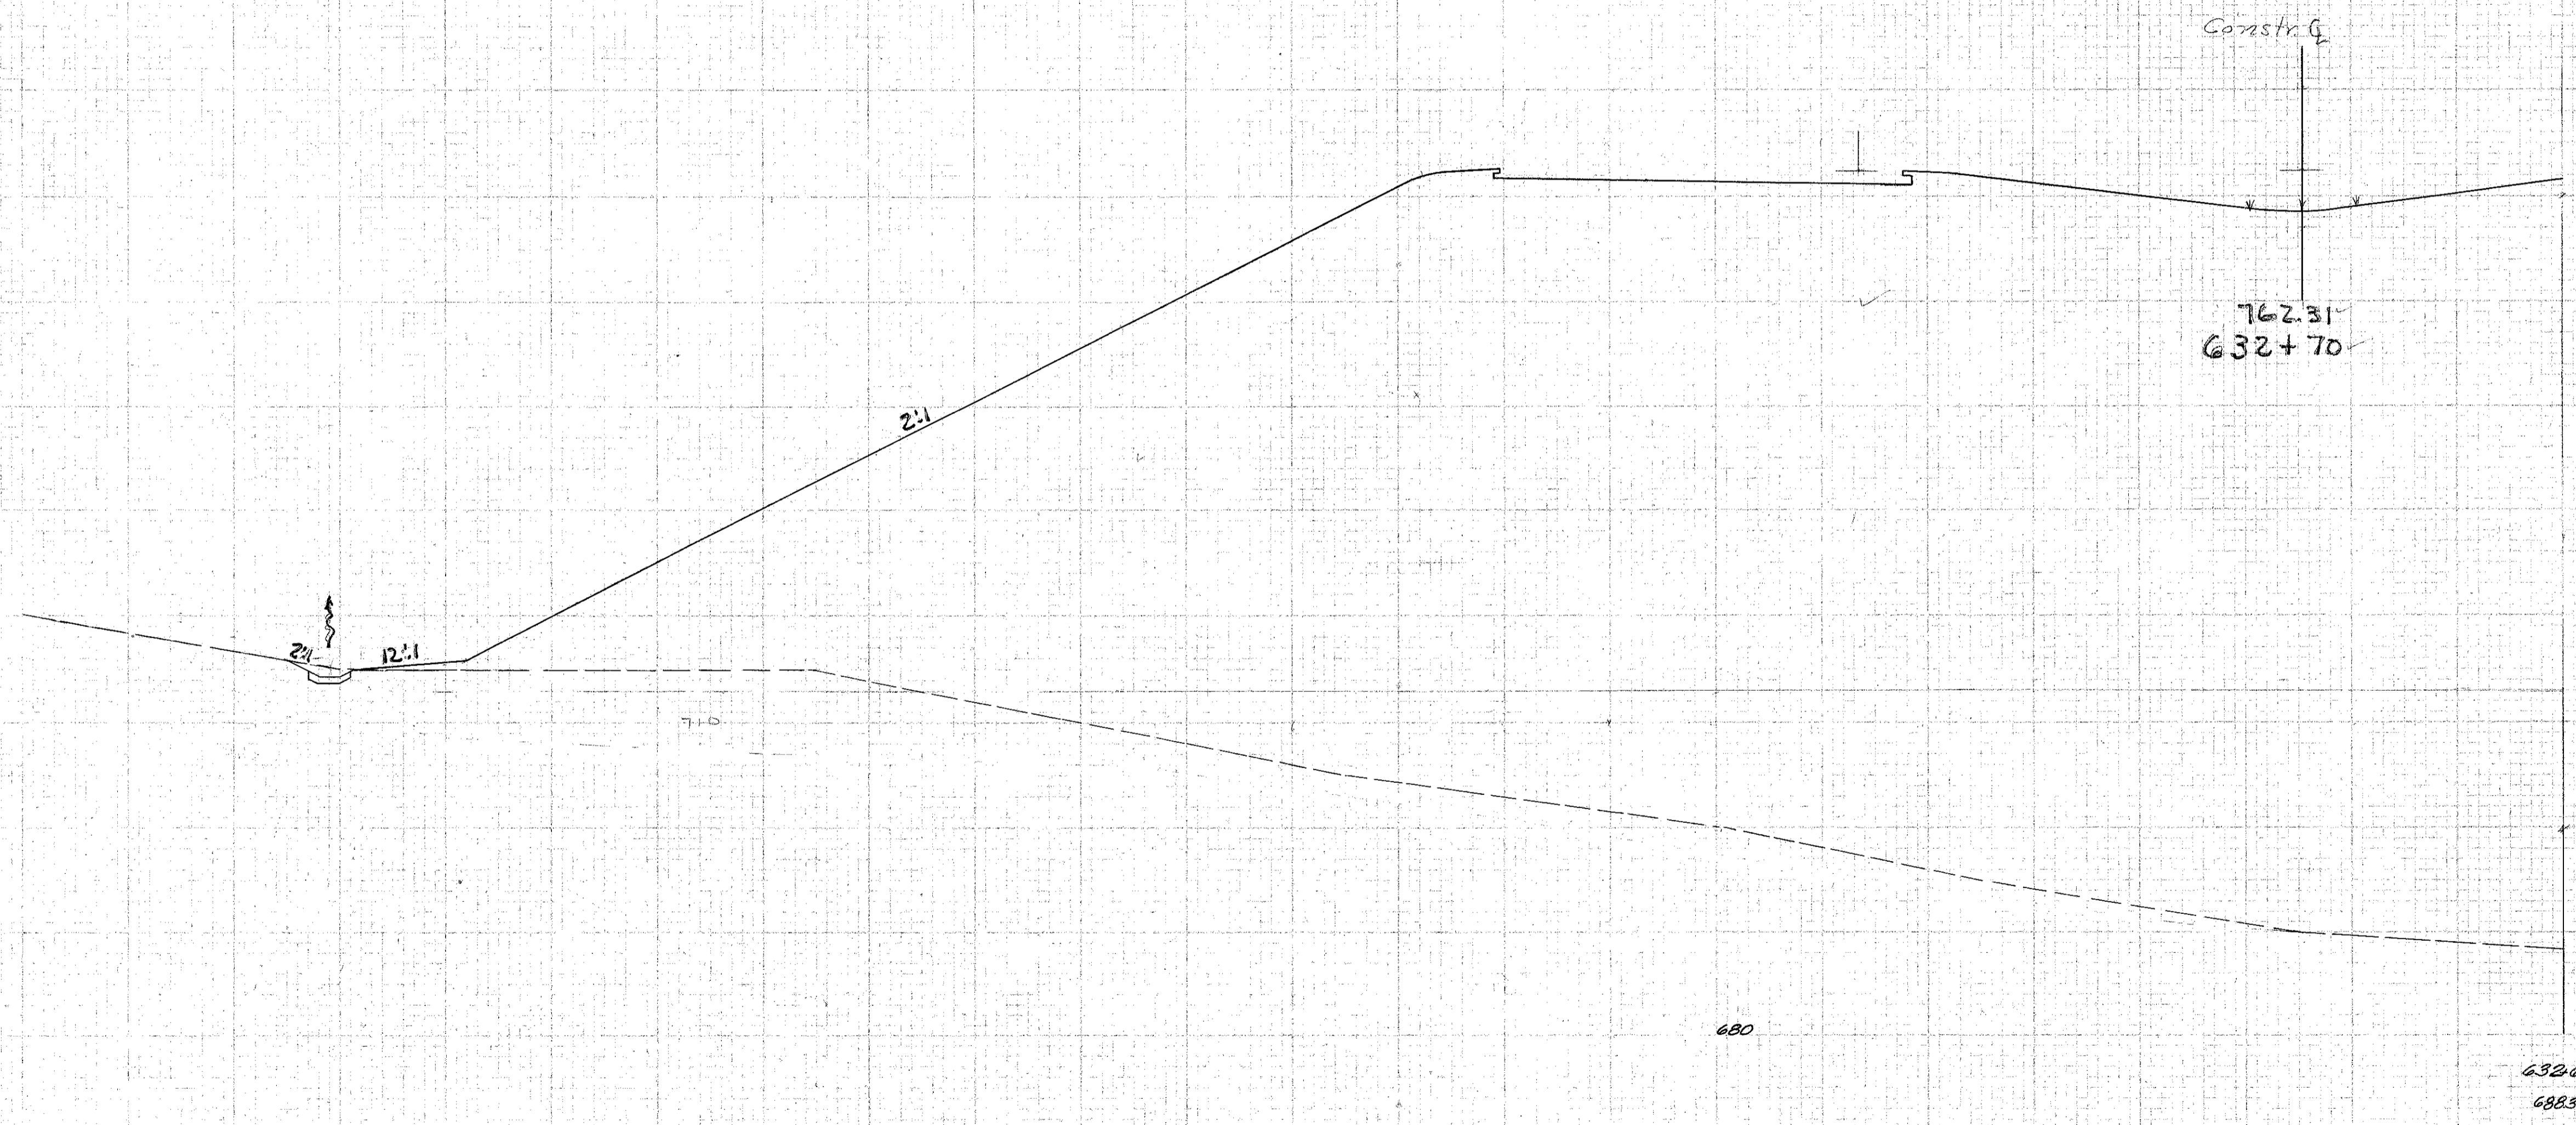

12 18050

33 39186

632.66
688.5

Sta 632+03

14 13332

5673 - Sta 632+66 Lt.