


SEEDING 280 260 240 220 200 180 160 140 120 100 80 60 40

FILE NO.	STATE	PROJECT	134
2	OHIO	HCI-1103 (27)	413

LAKE COUNTY
LAK-1-16.55

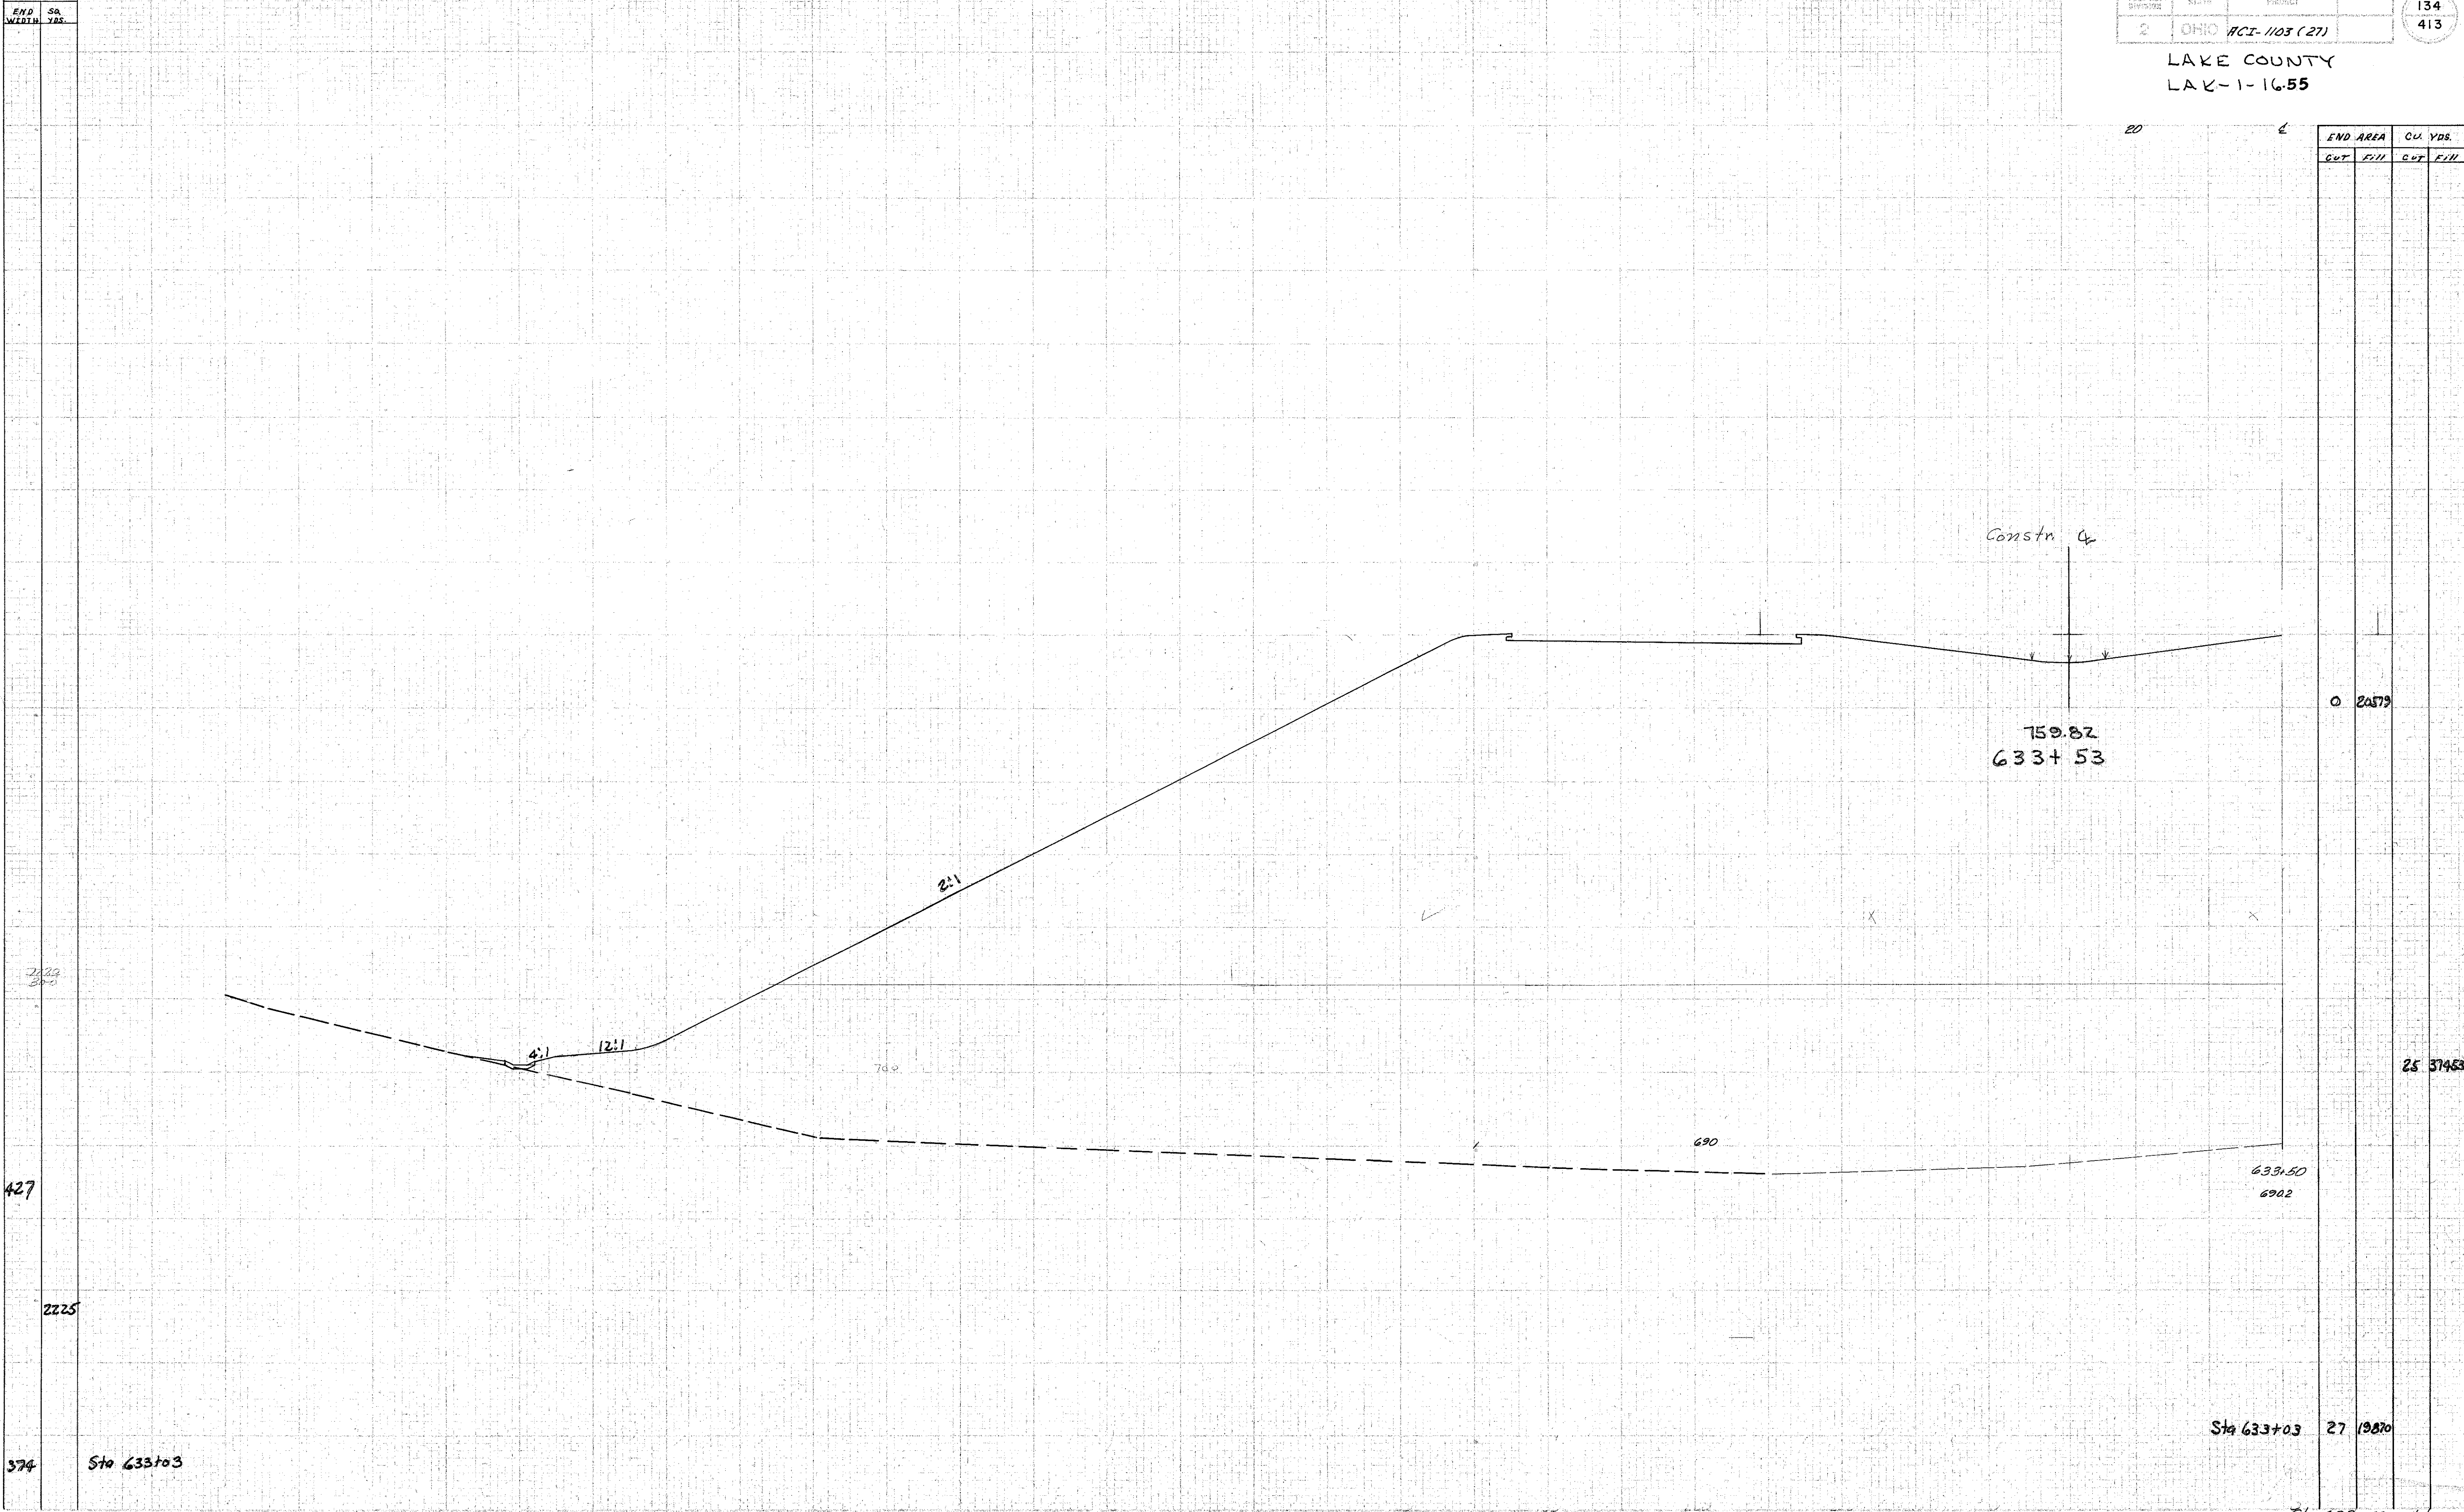

7322

427

2225

374

Sta 633+03

Sta 633+50

Handwritten note: 1/2" = 10' or 30' = 1" (likely scale)