


SEEDING
AND
WIDTH
F.S.

LAKE COUNTY
LAK-1-16-55

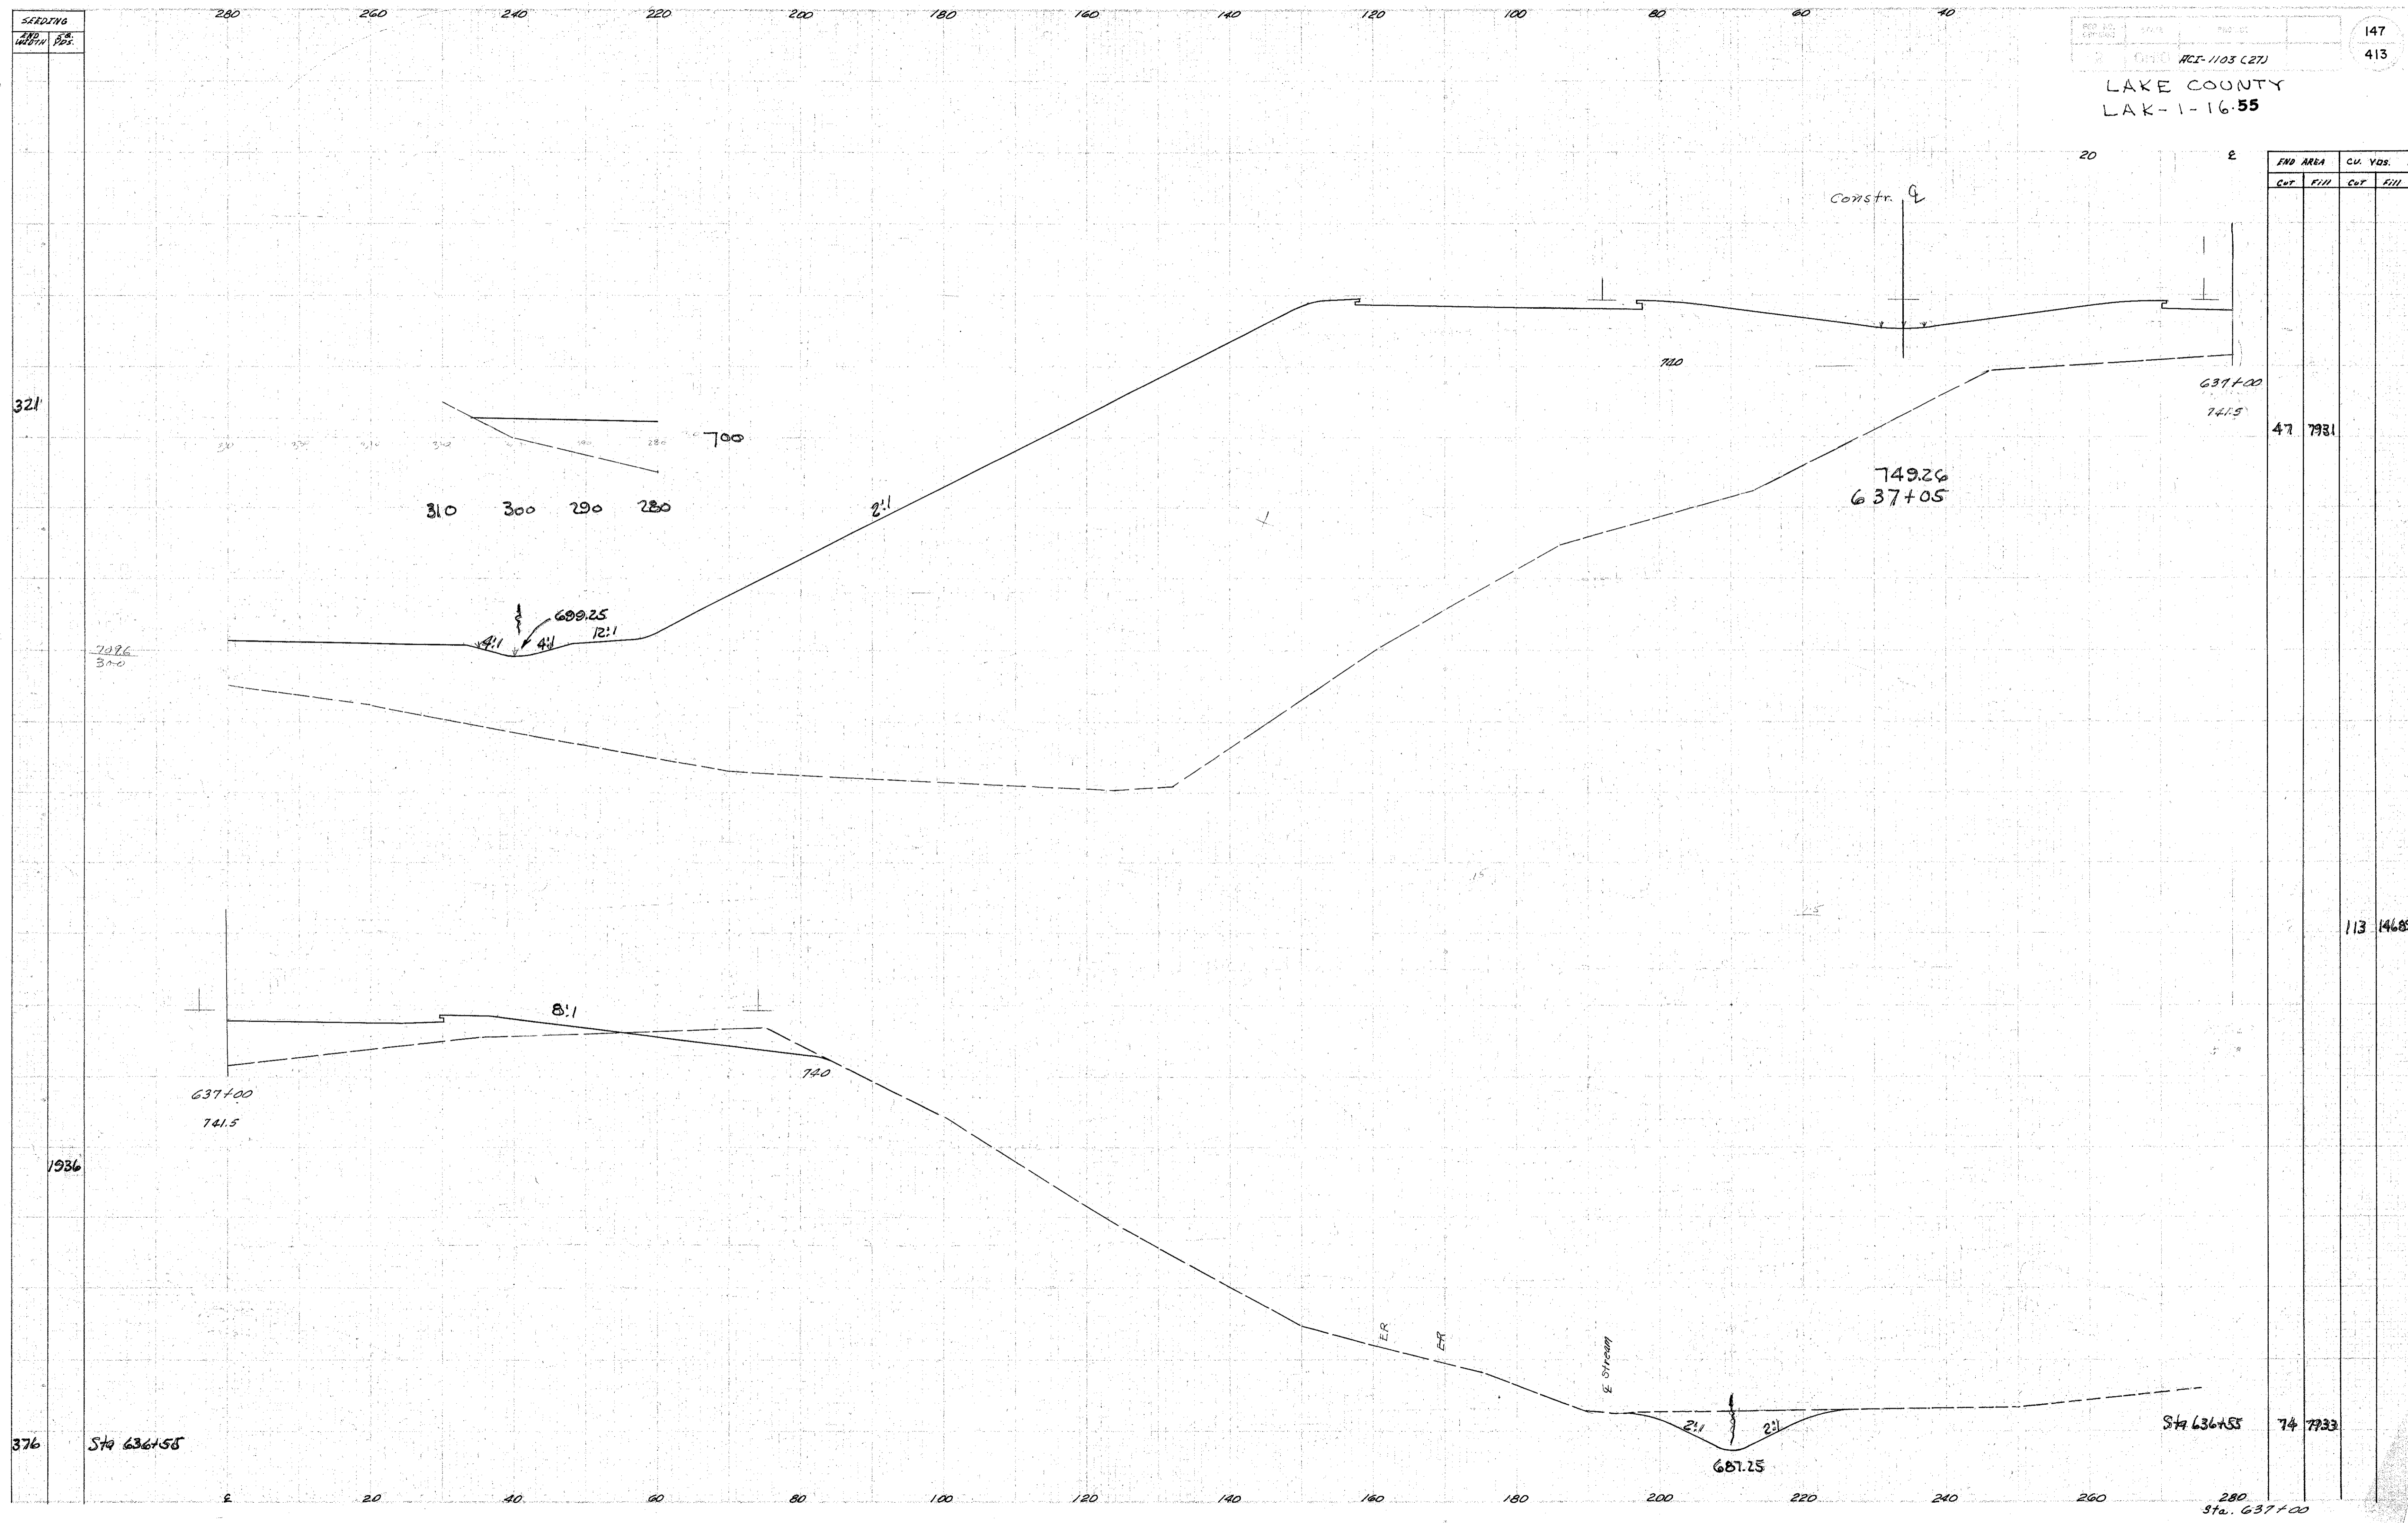

FWD AREA		CU. YDS.	
CUT	FILL	CUT	FILL

47	7981		
----	------	--	--

113 14689

74	7933
----	------

147-2-16-55
LAK-1-16-55

376 Sta 636+58

Sta 636+55

Sta. 637+00