


STADING 280 260 240 220 200 180 160 140 120 100 80 60 40

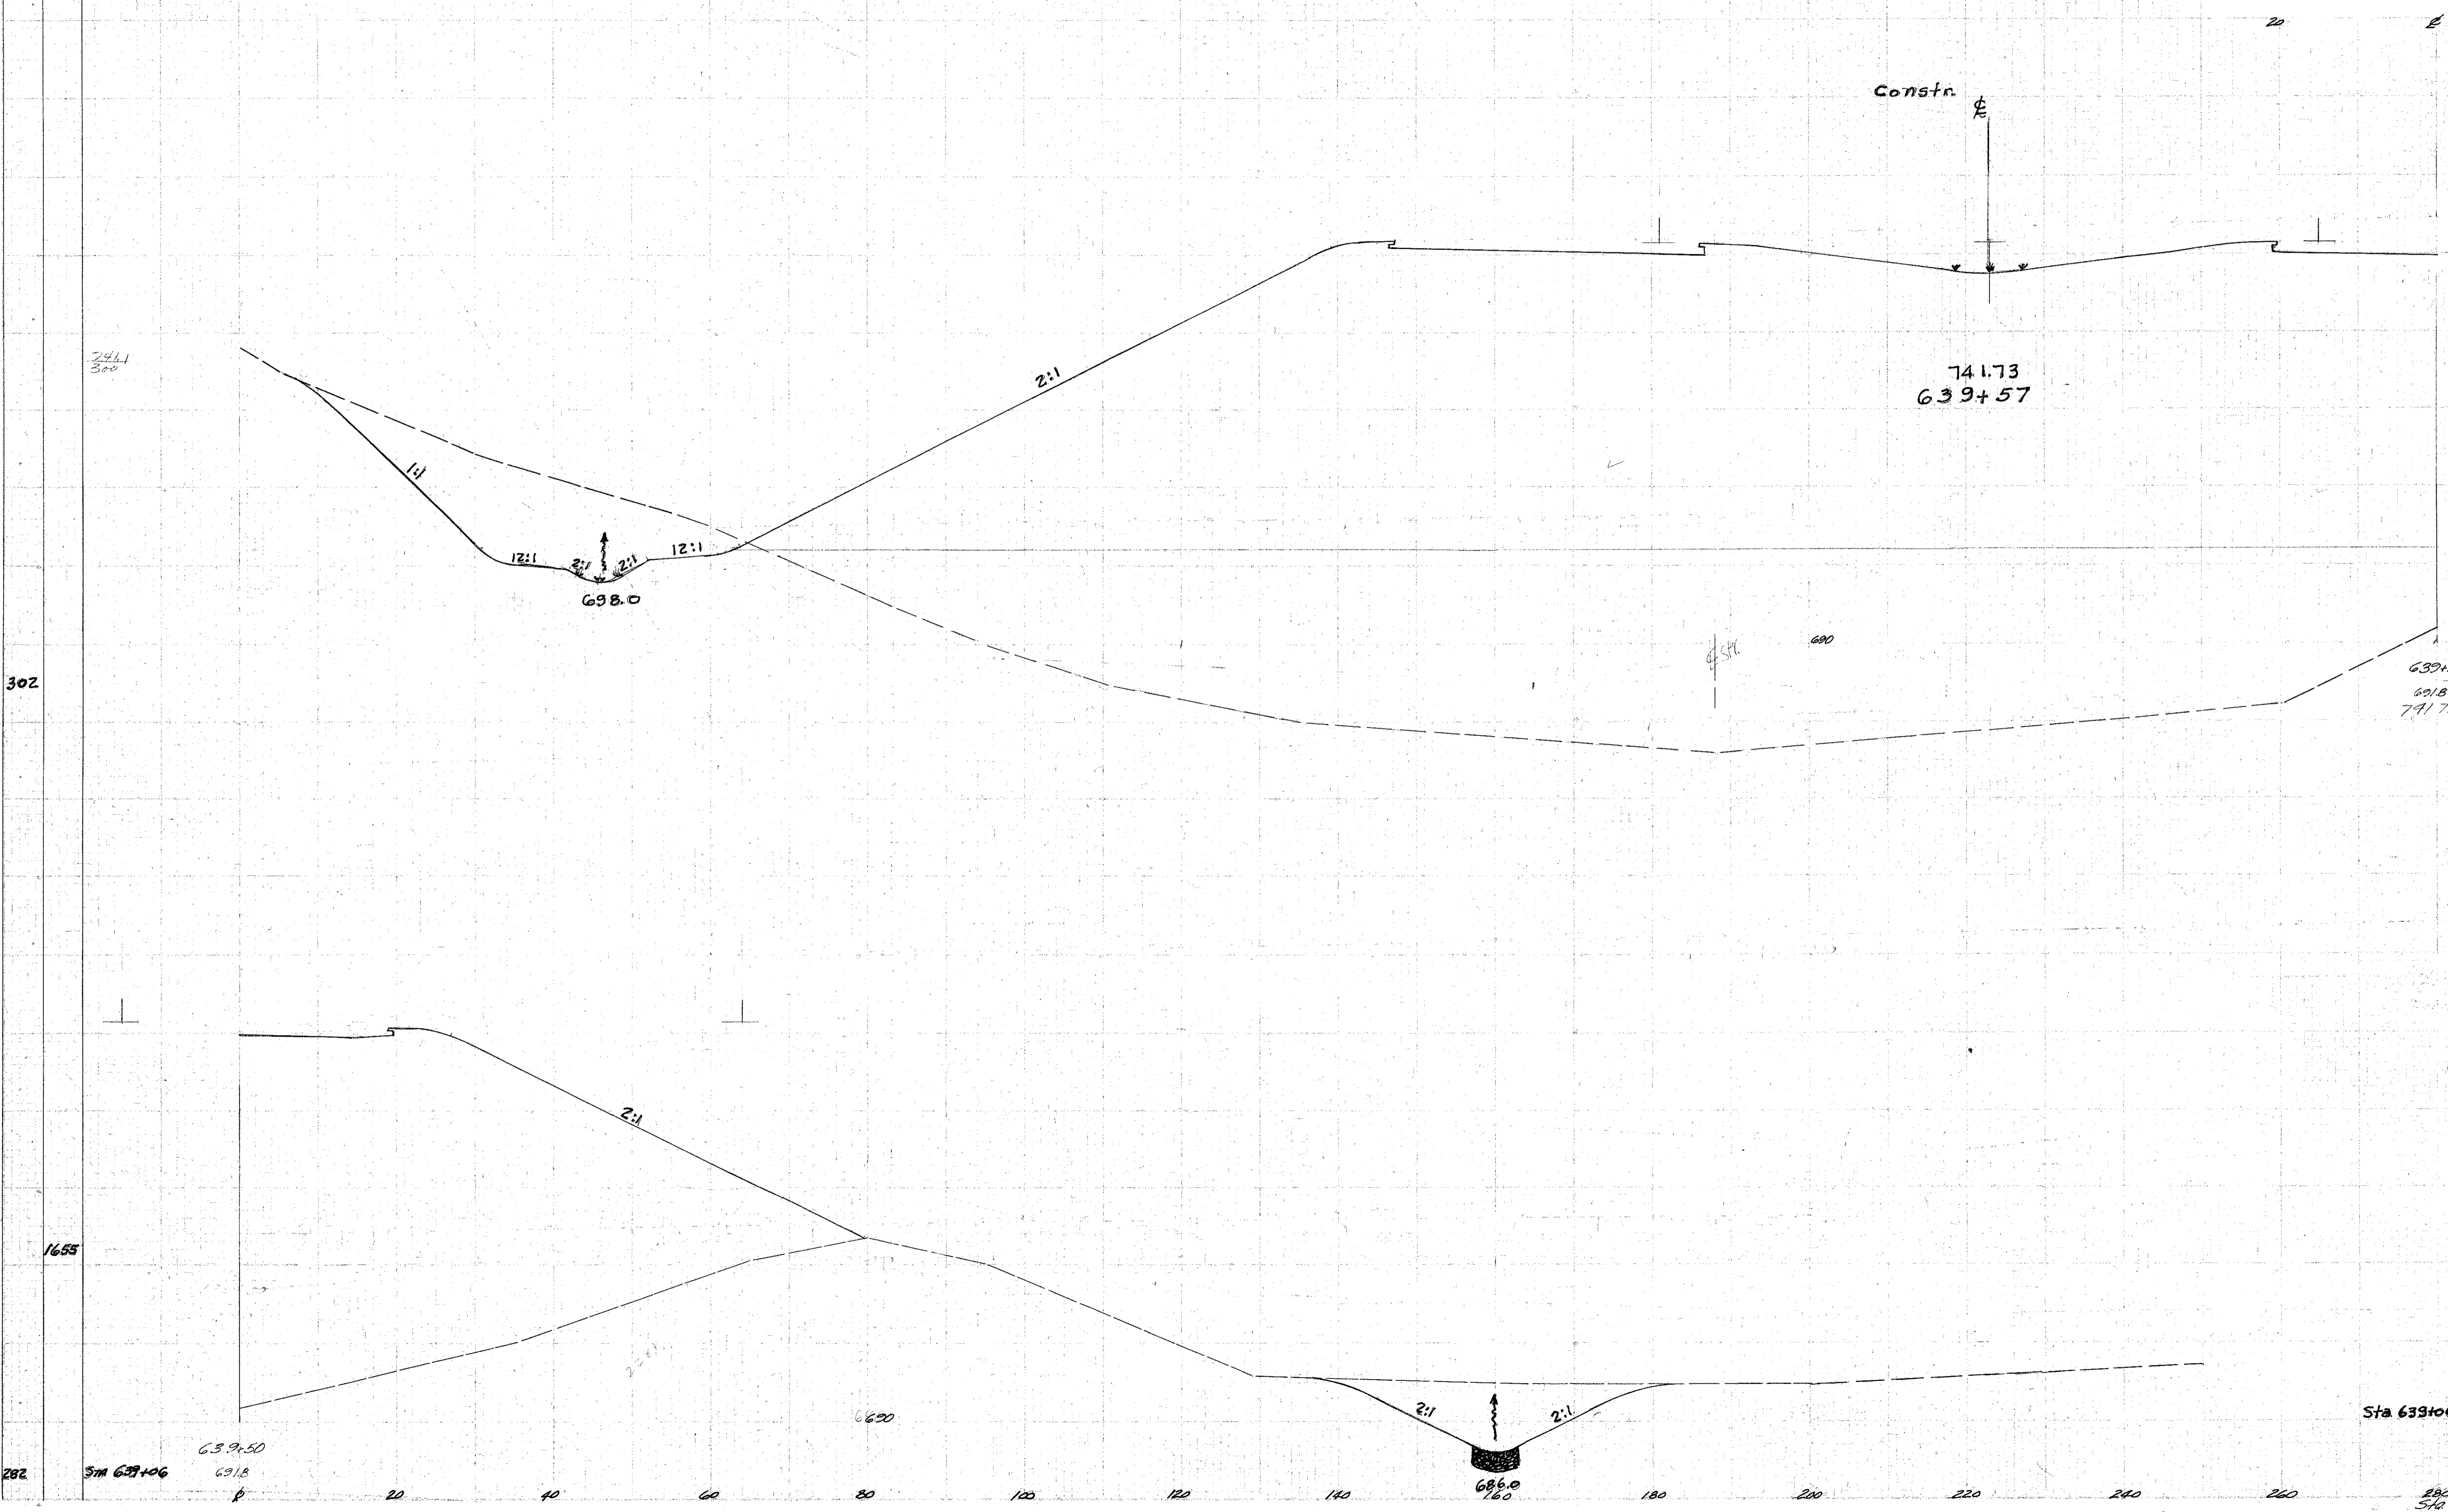

END AREA		CU. YDS.	
CUT	FILL	CUT	FILL
		422	13236
		617	23679
		231	11206

Handwritten notes: 3/15/58