

SEEDING

END STA.


WEIGHT YDS.

PRO. NO.	STATE	DISTRICT
2	OHIO	HCI-1103 (27)

166  
413

LAKE COUNTY  
LAK-1-16.55

END AREA		CU. YDS.	
CUT	FILL	CUT	FILL

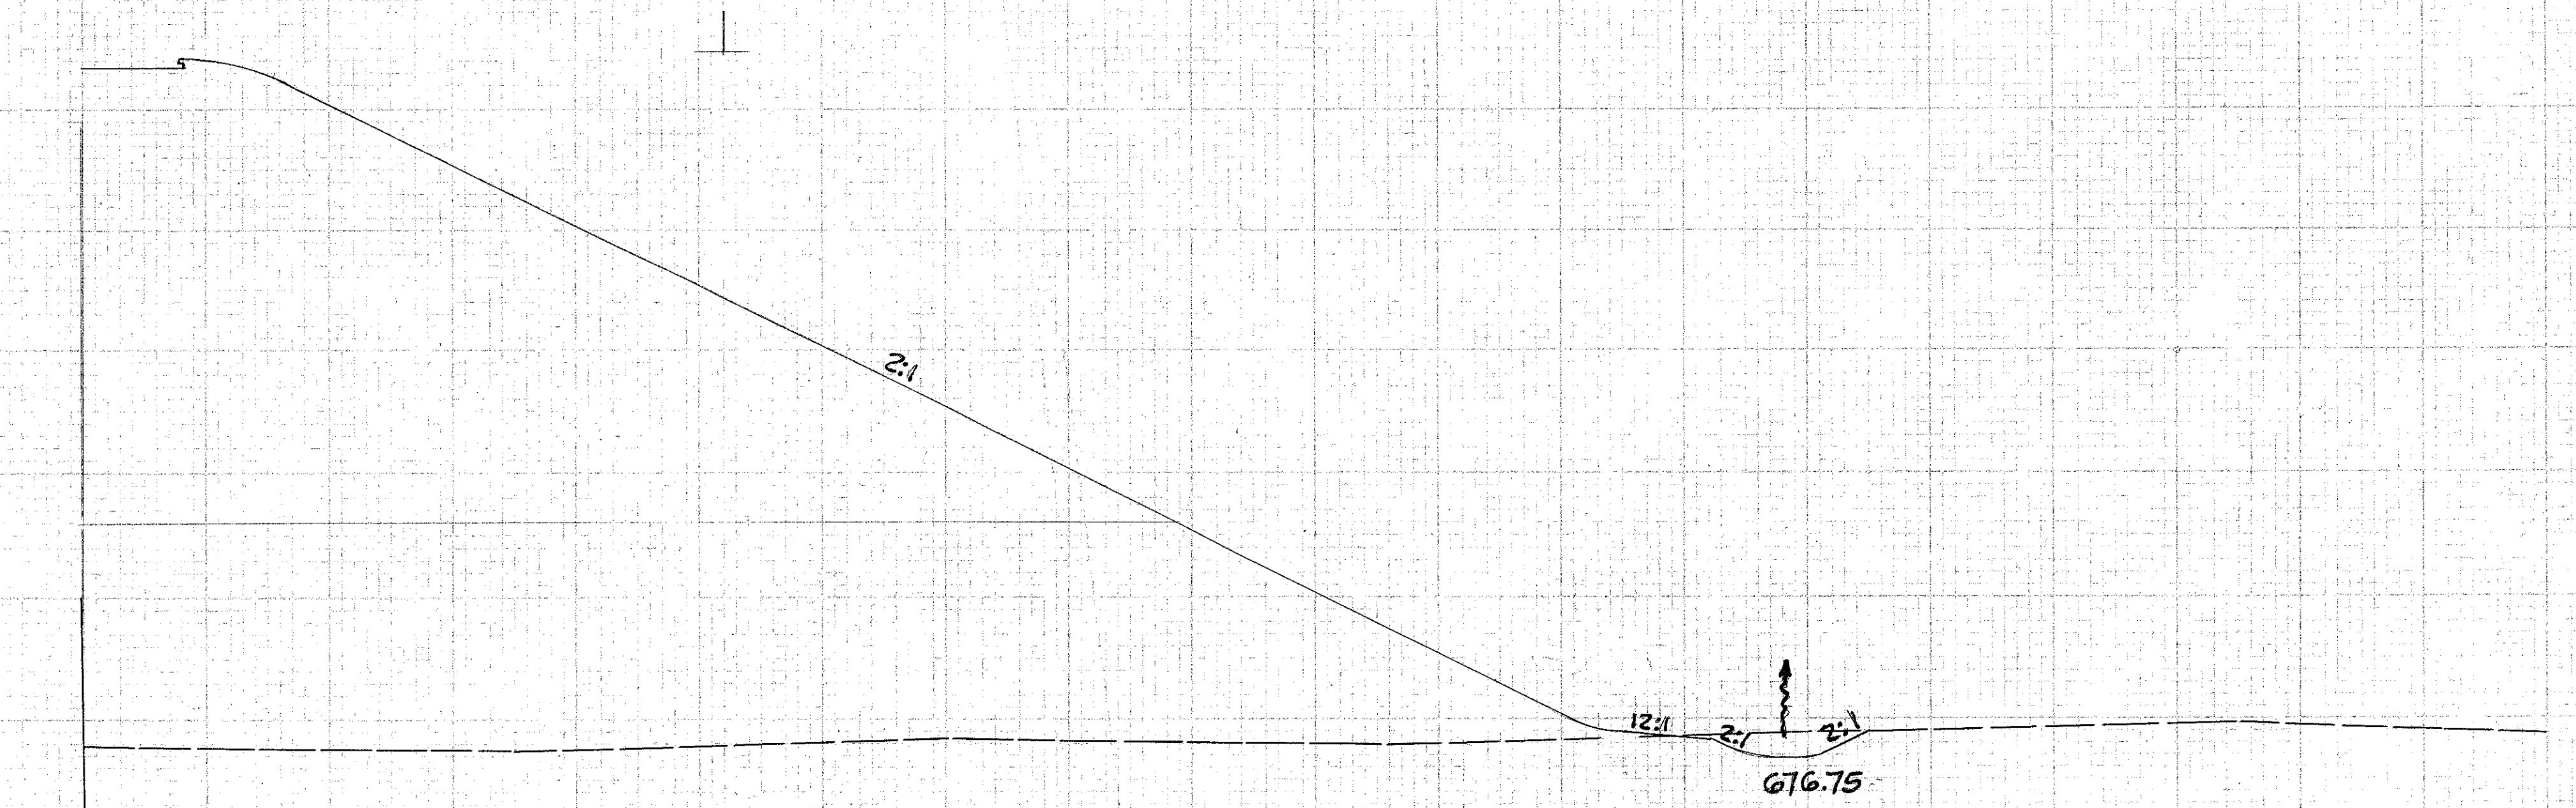

643+00  
734.70  
671.0  
Rt

670

676.75

0 20 40 60 80 100 120 140 160 180 200 220 240 260 280  
Sta. 643+00 Rt.

Handwritten notes on the left margin.

Handwritten notes on the right margin.