


SEEDING
 END WIDTH SQ. YDS.

FOUR NO. SURVEYS	STATE	PROJECT
2	OHIO	HCI-103 (27)

172
413

LAKE COUNTY
 LAK-1-16:55

END AREA		CU. YDS.	
CUT	FILL	CUT	FILL

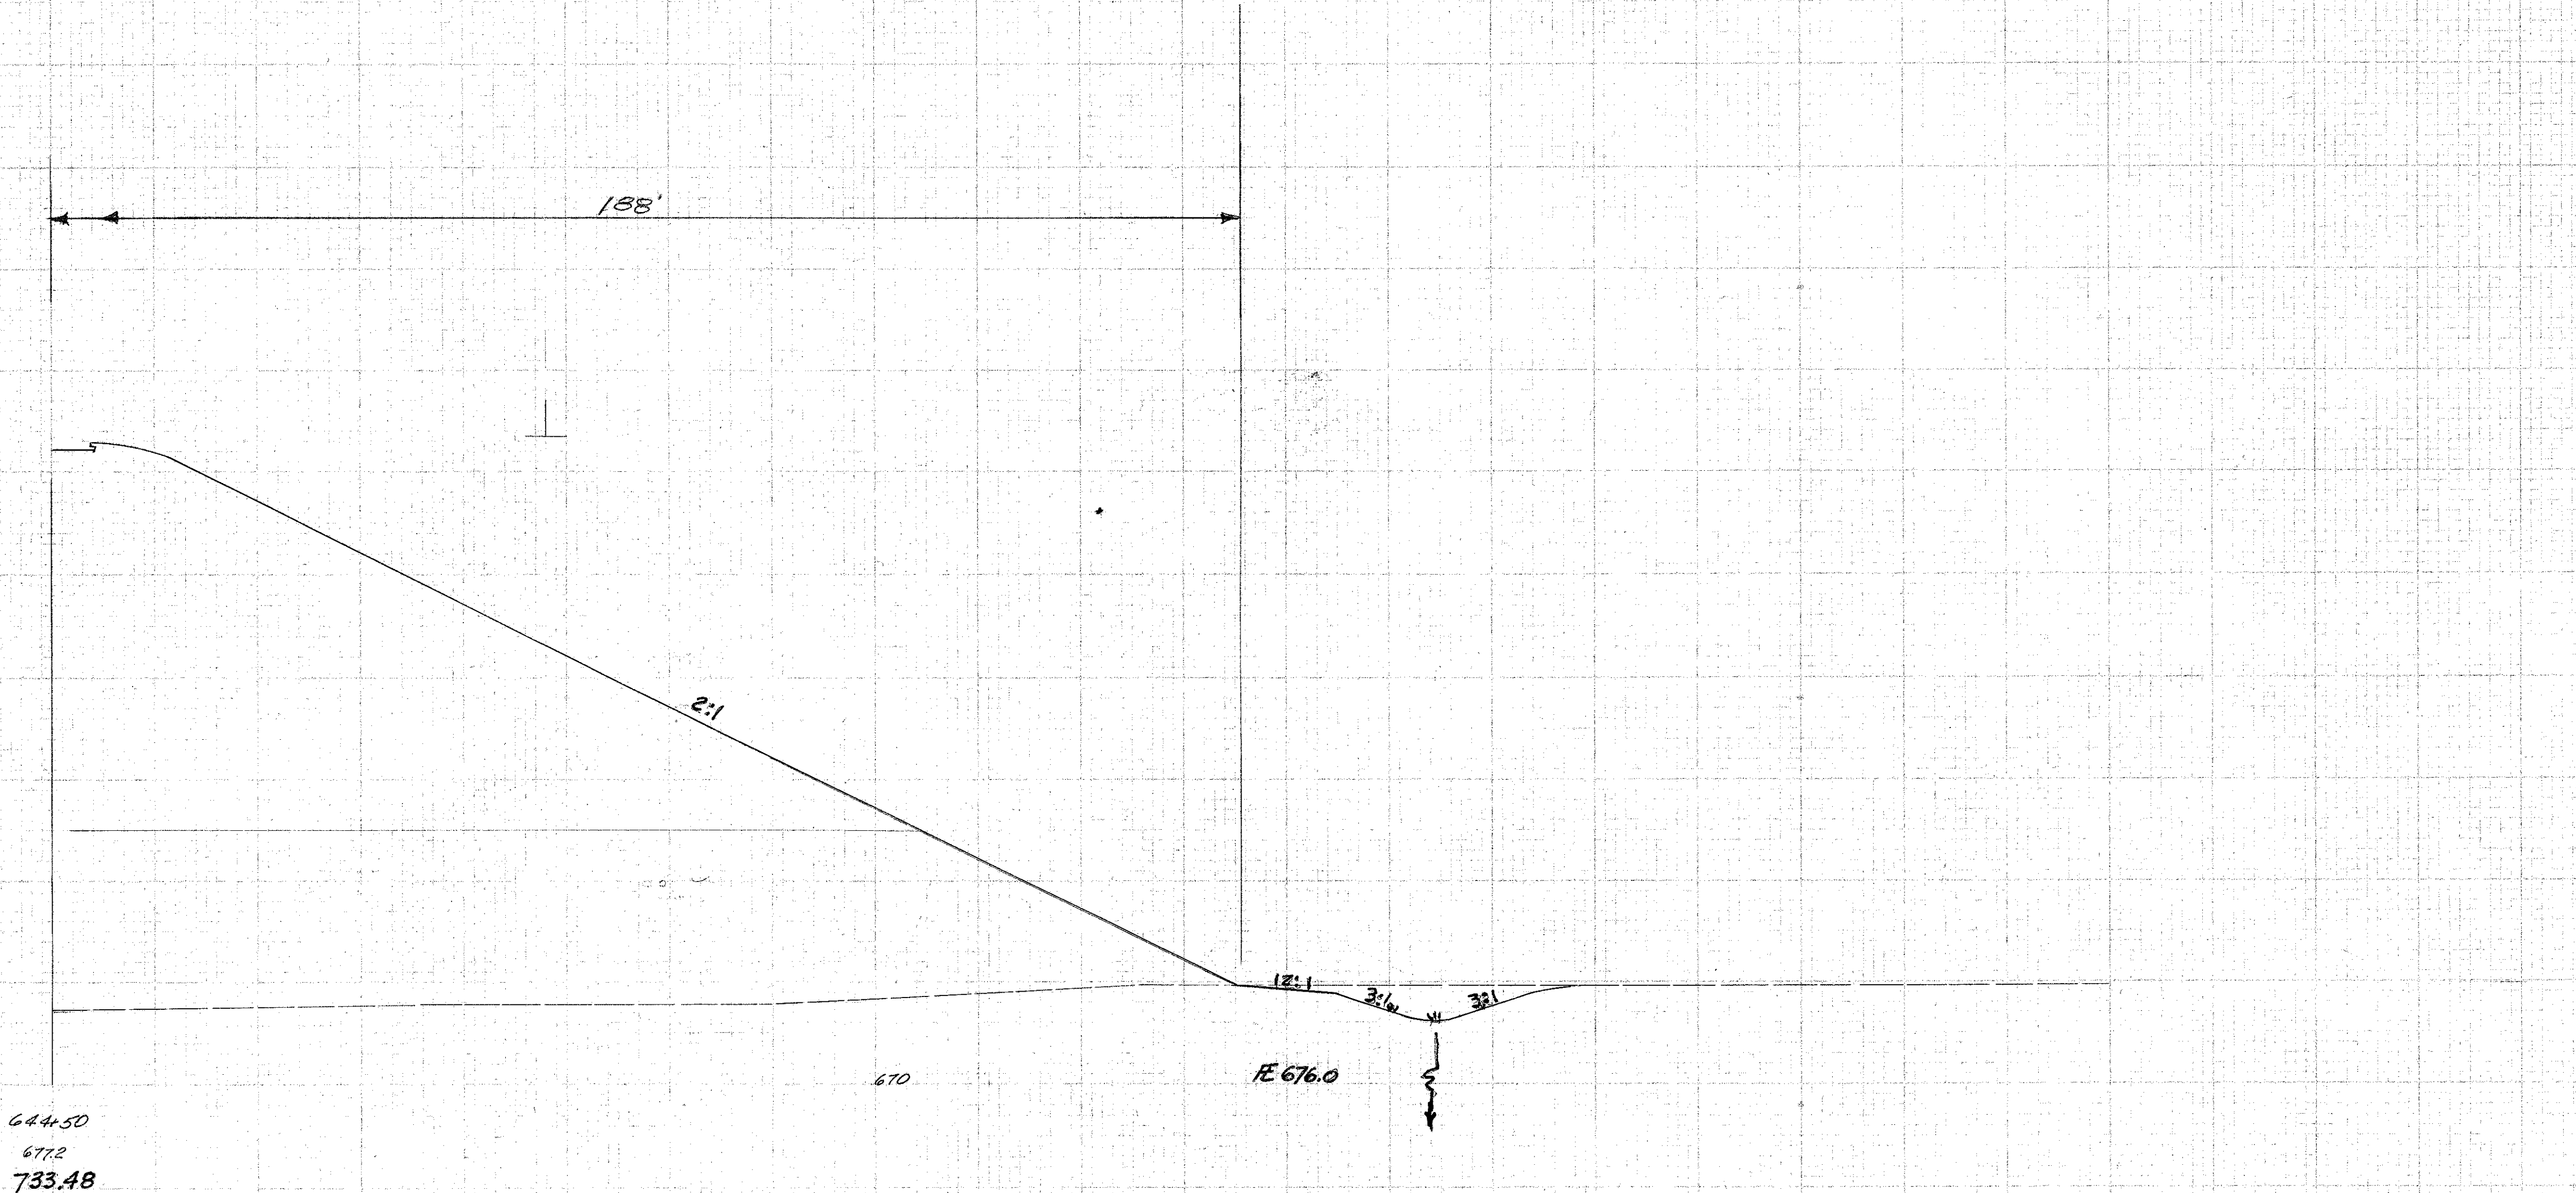

0 20 40 60 80 100 120 140 160 180 200 220 240 260

280
Sta 644+50 R+

100
200
