


SEEDING  
END WERTH YDS.

FED. DIST.	STATE	PROJECT	183
2	OHIO	HCI-1103 (27)	413

LAKE COUNTY  
LAK-1-16.55

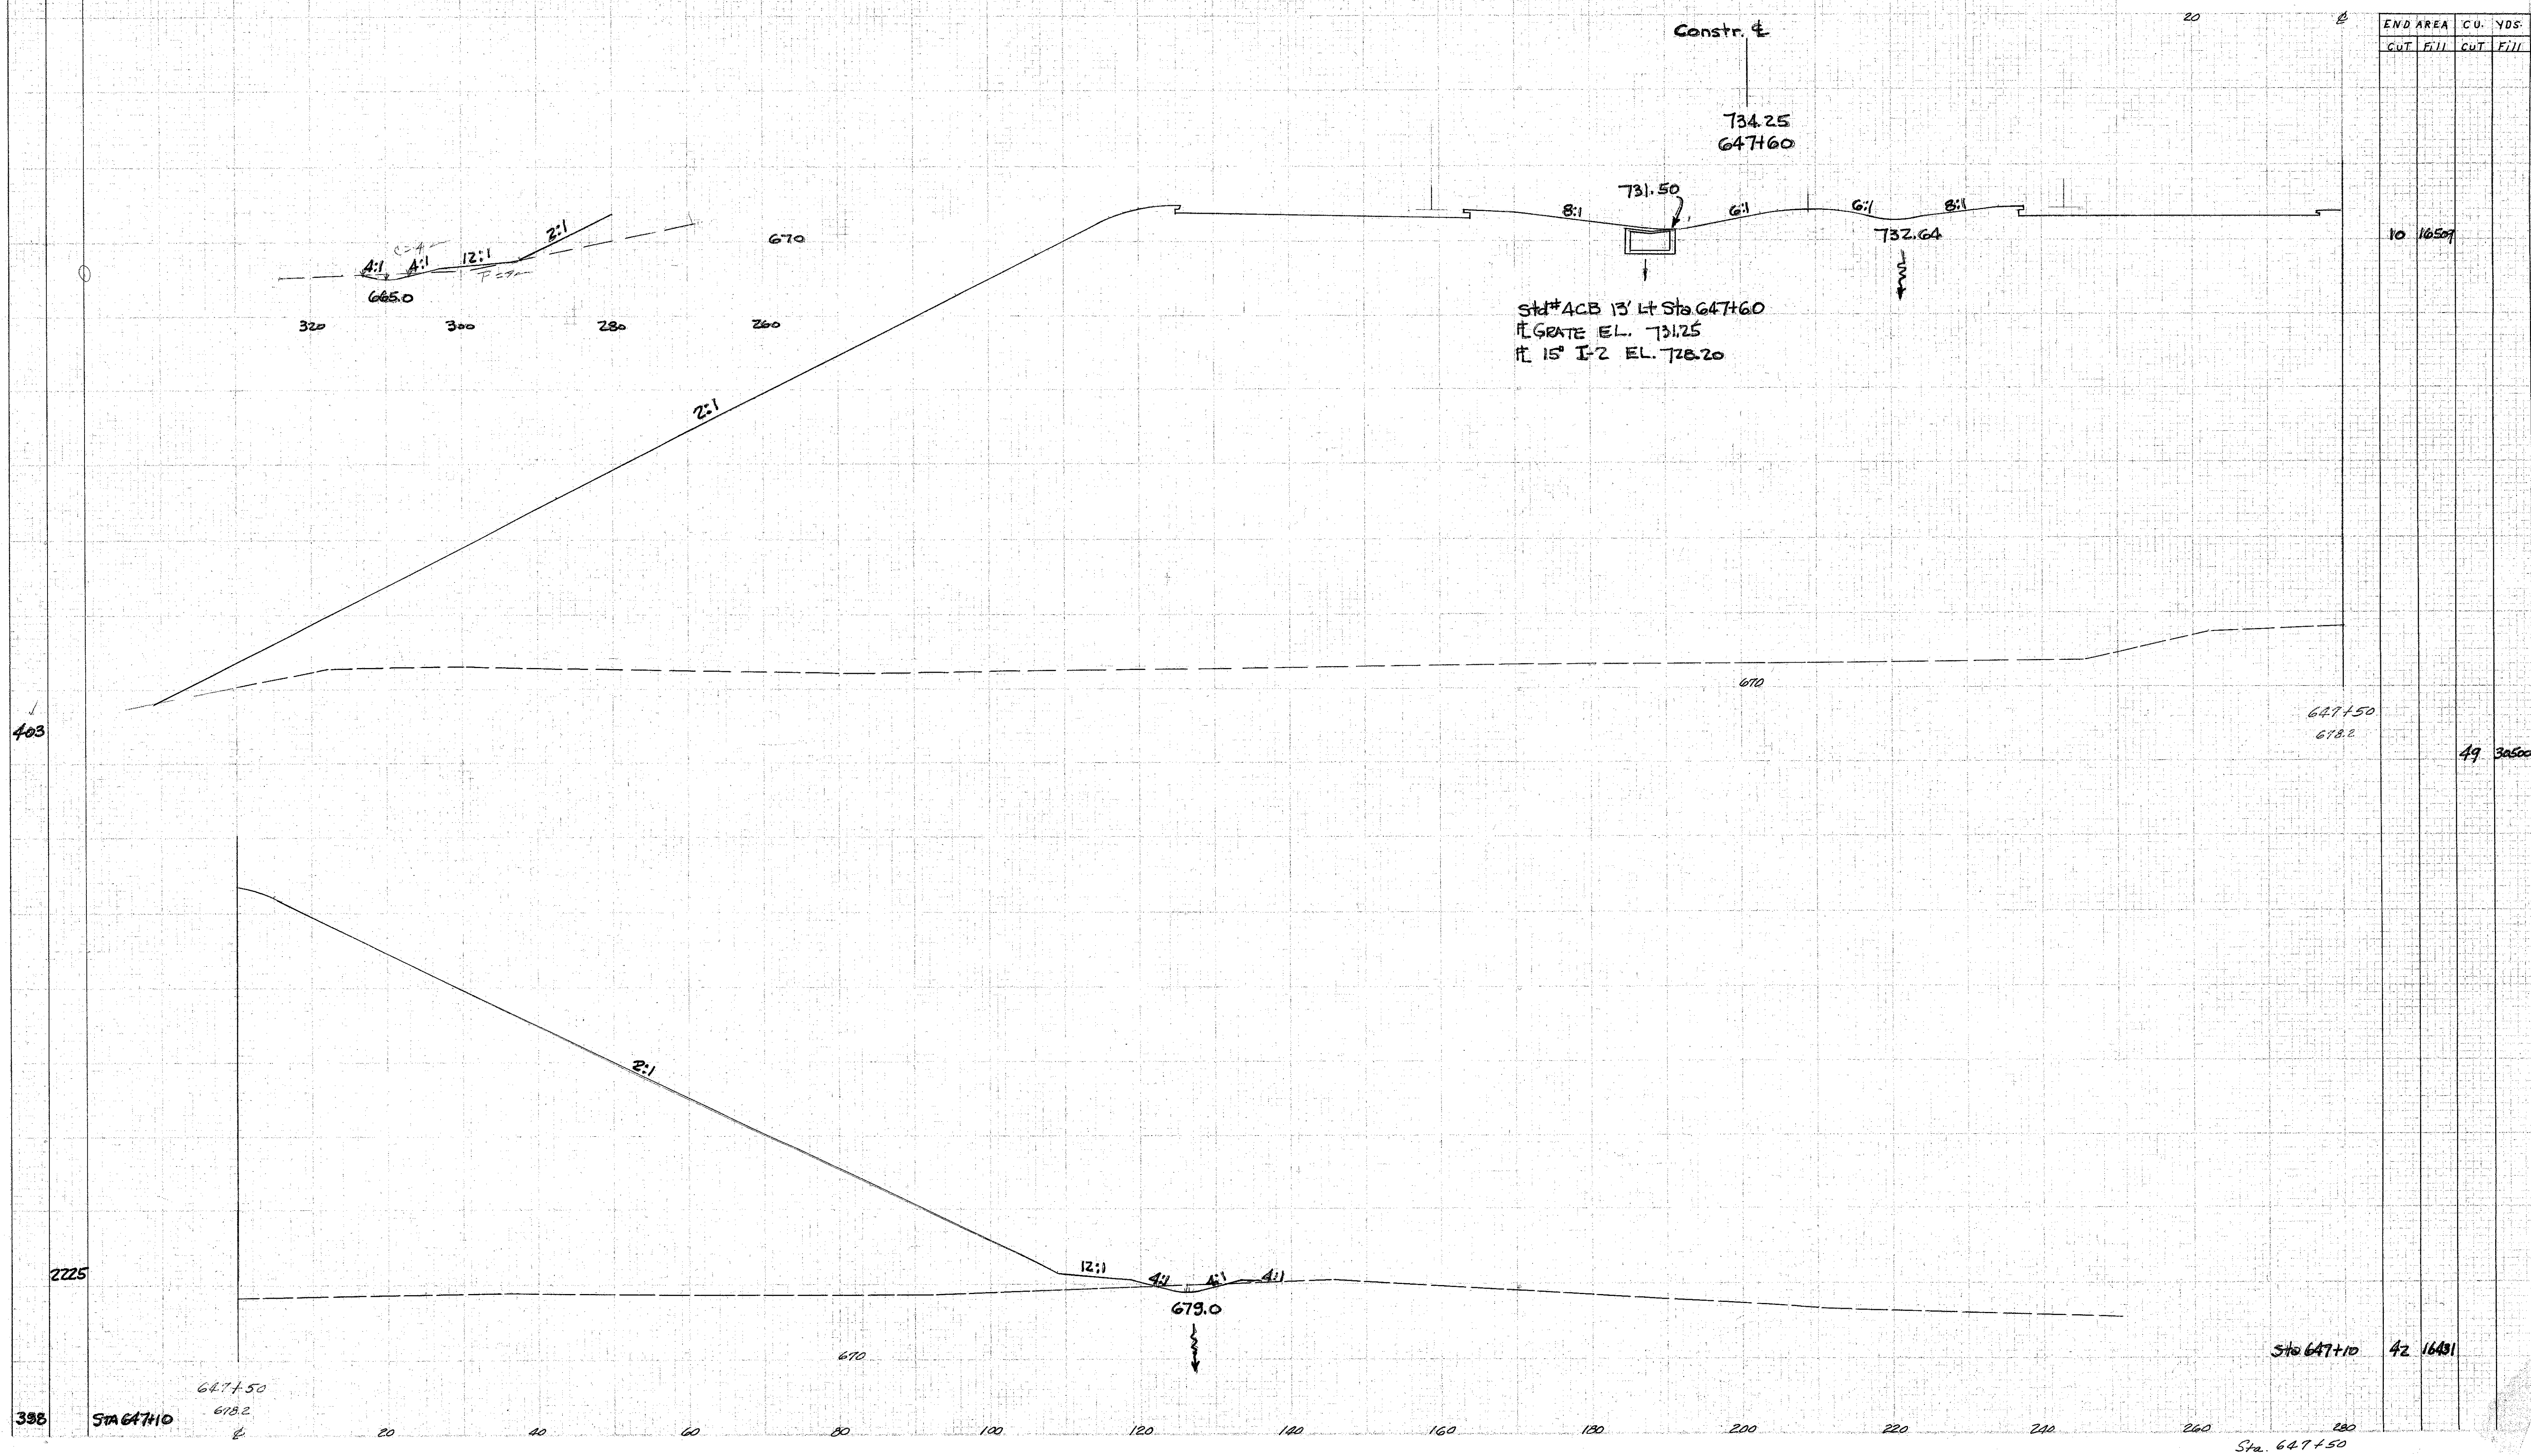

END AREA		CU. YDS.	
CUT	FILL	CUT	FILL

10 16507

647+50  
678.2

49 30600

Sta 647+10 42 16491

Sta. 647+50

Mud. D.F. 3-7-58

398 STA 647+10

647+50  
678.2

2225

403