


SEEDING
270
WIDTH

SP.
YDS.

2	OHIO	ACE-1103 (27)
---	------	---------------

194
413

LAKE COUNTY
LAK-1-16.55

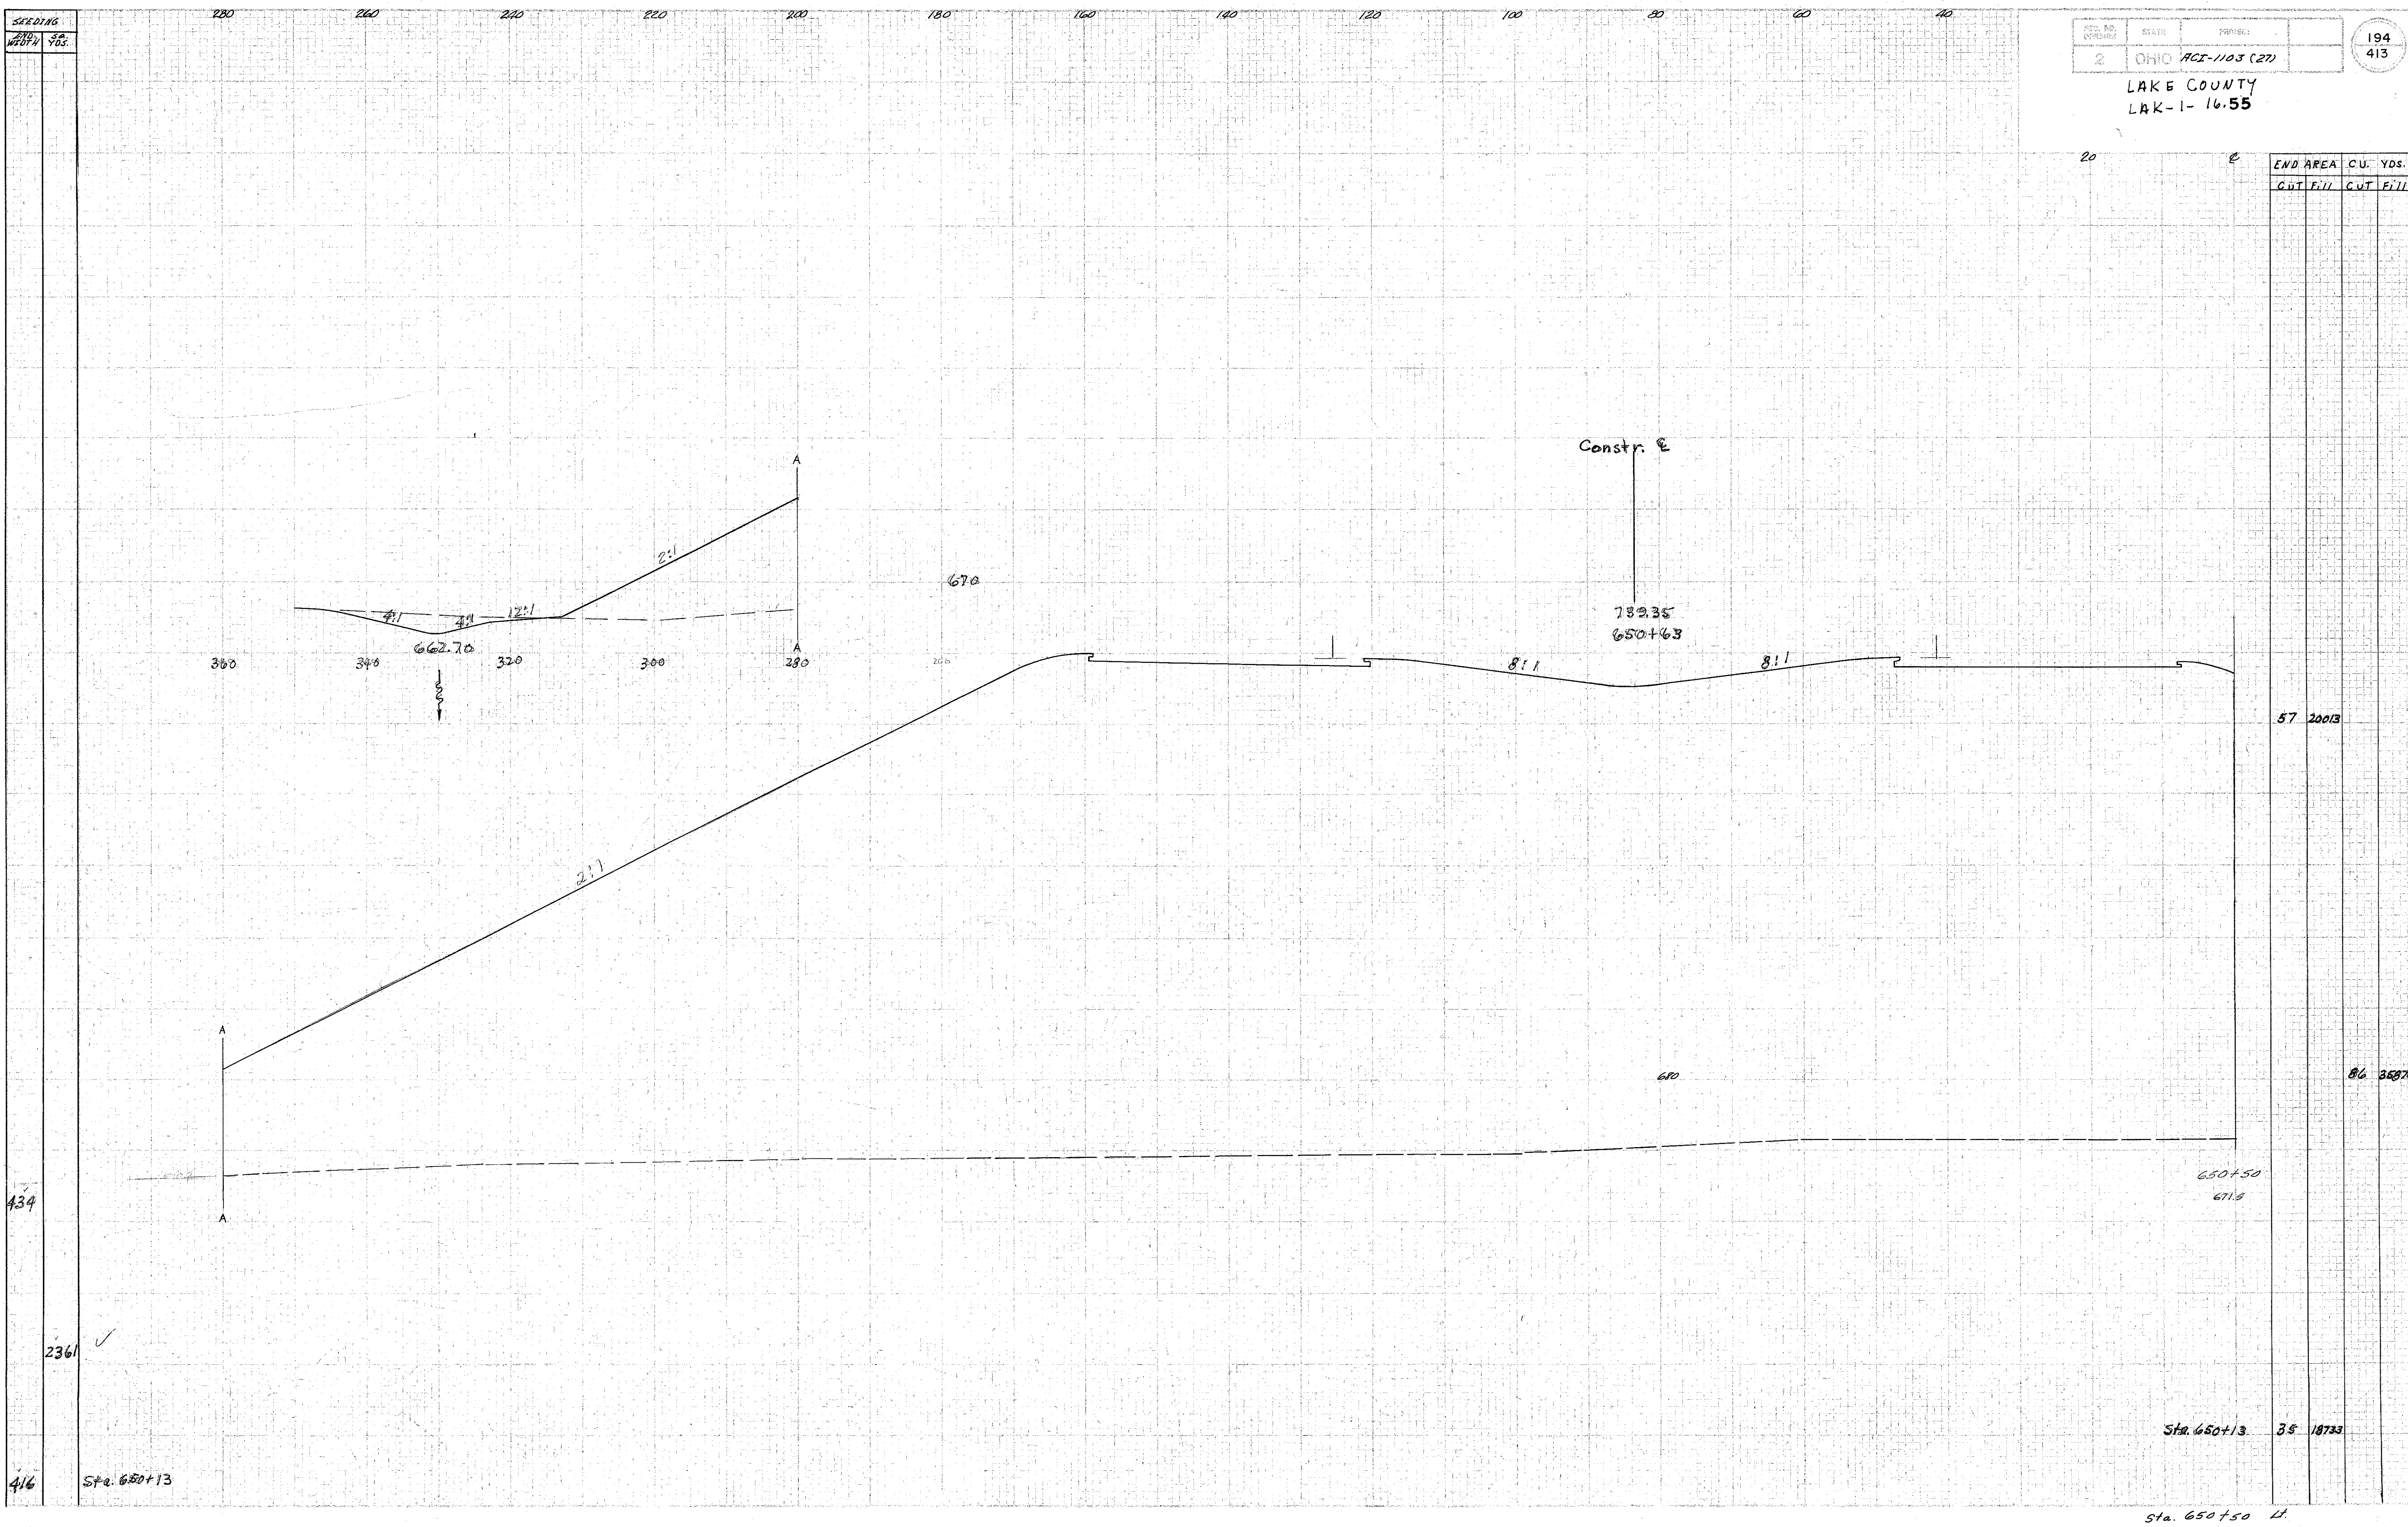

END AREA	CU. YDS.
CUT FILL	CUT FILL

57 20013

86 36976

Sta. 650+13 35 18733

Sta. 650+50 Lt.

434

2361 ✓

416

Sta. 650+13

W.D.P. 3-7-58