

SEEDING  
END  
WIDTH  
E and  
width

SA.  
VBL.  
So.  
Tds.

280 260 240 220 200 180 160 140 120 100 80 60 40

2 010 702-1183 (27)

210  
413

LAKE COUNTY  
LAK - 1-16.55


END AREA		CU. YDS.	
CUT	FILL	CUT	FILL

400

2164

379

Sta. 658+17

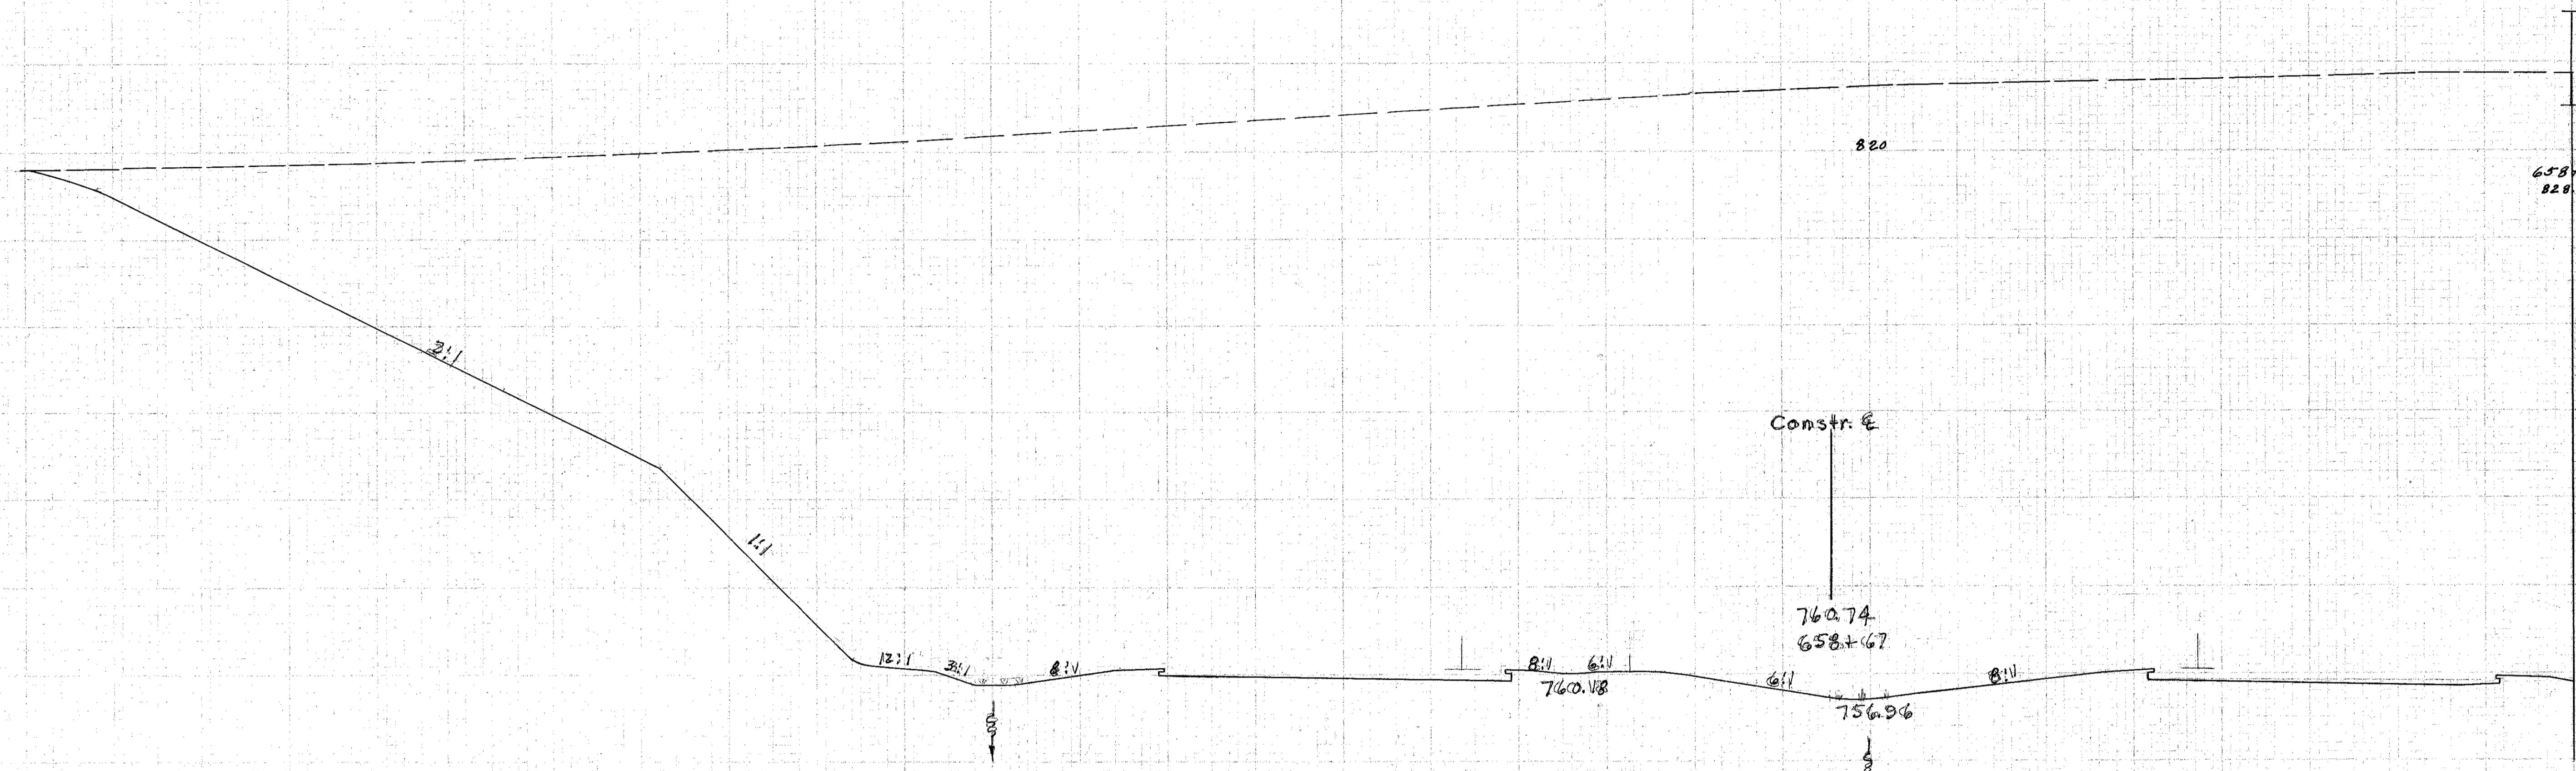

658+50  
320.6

30665

Const. E

760.74  
658+67

756.96

38324

Sta. 658+17

20780

Sta. 659+50

3-7-55 DM