

SEEDING
END WADTH
END WADTH


sq. yds.
sq. yds.

2 OHIO ACI-1103 (27)

217
413

LAKE COUNTY
LAK-1-16-55

END AREA CU. YDS.
CUT FILL CUT FILL

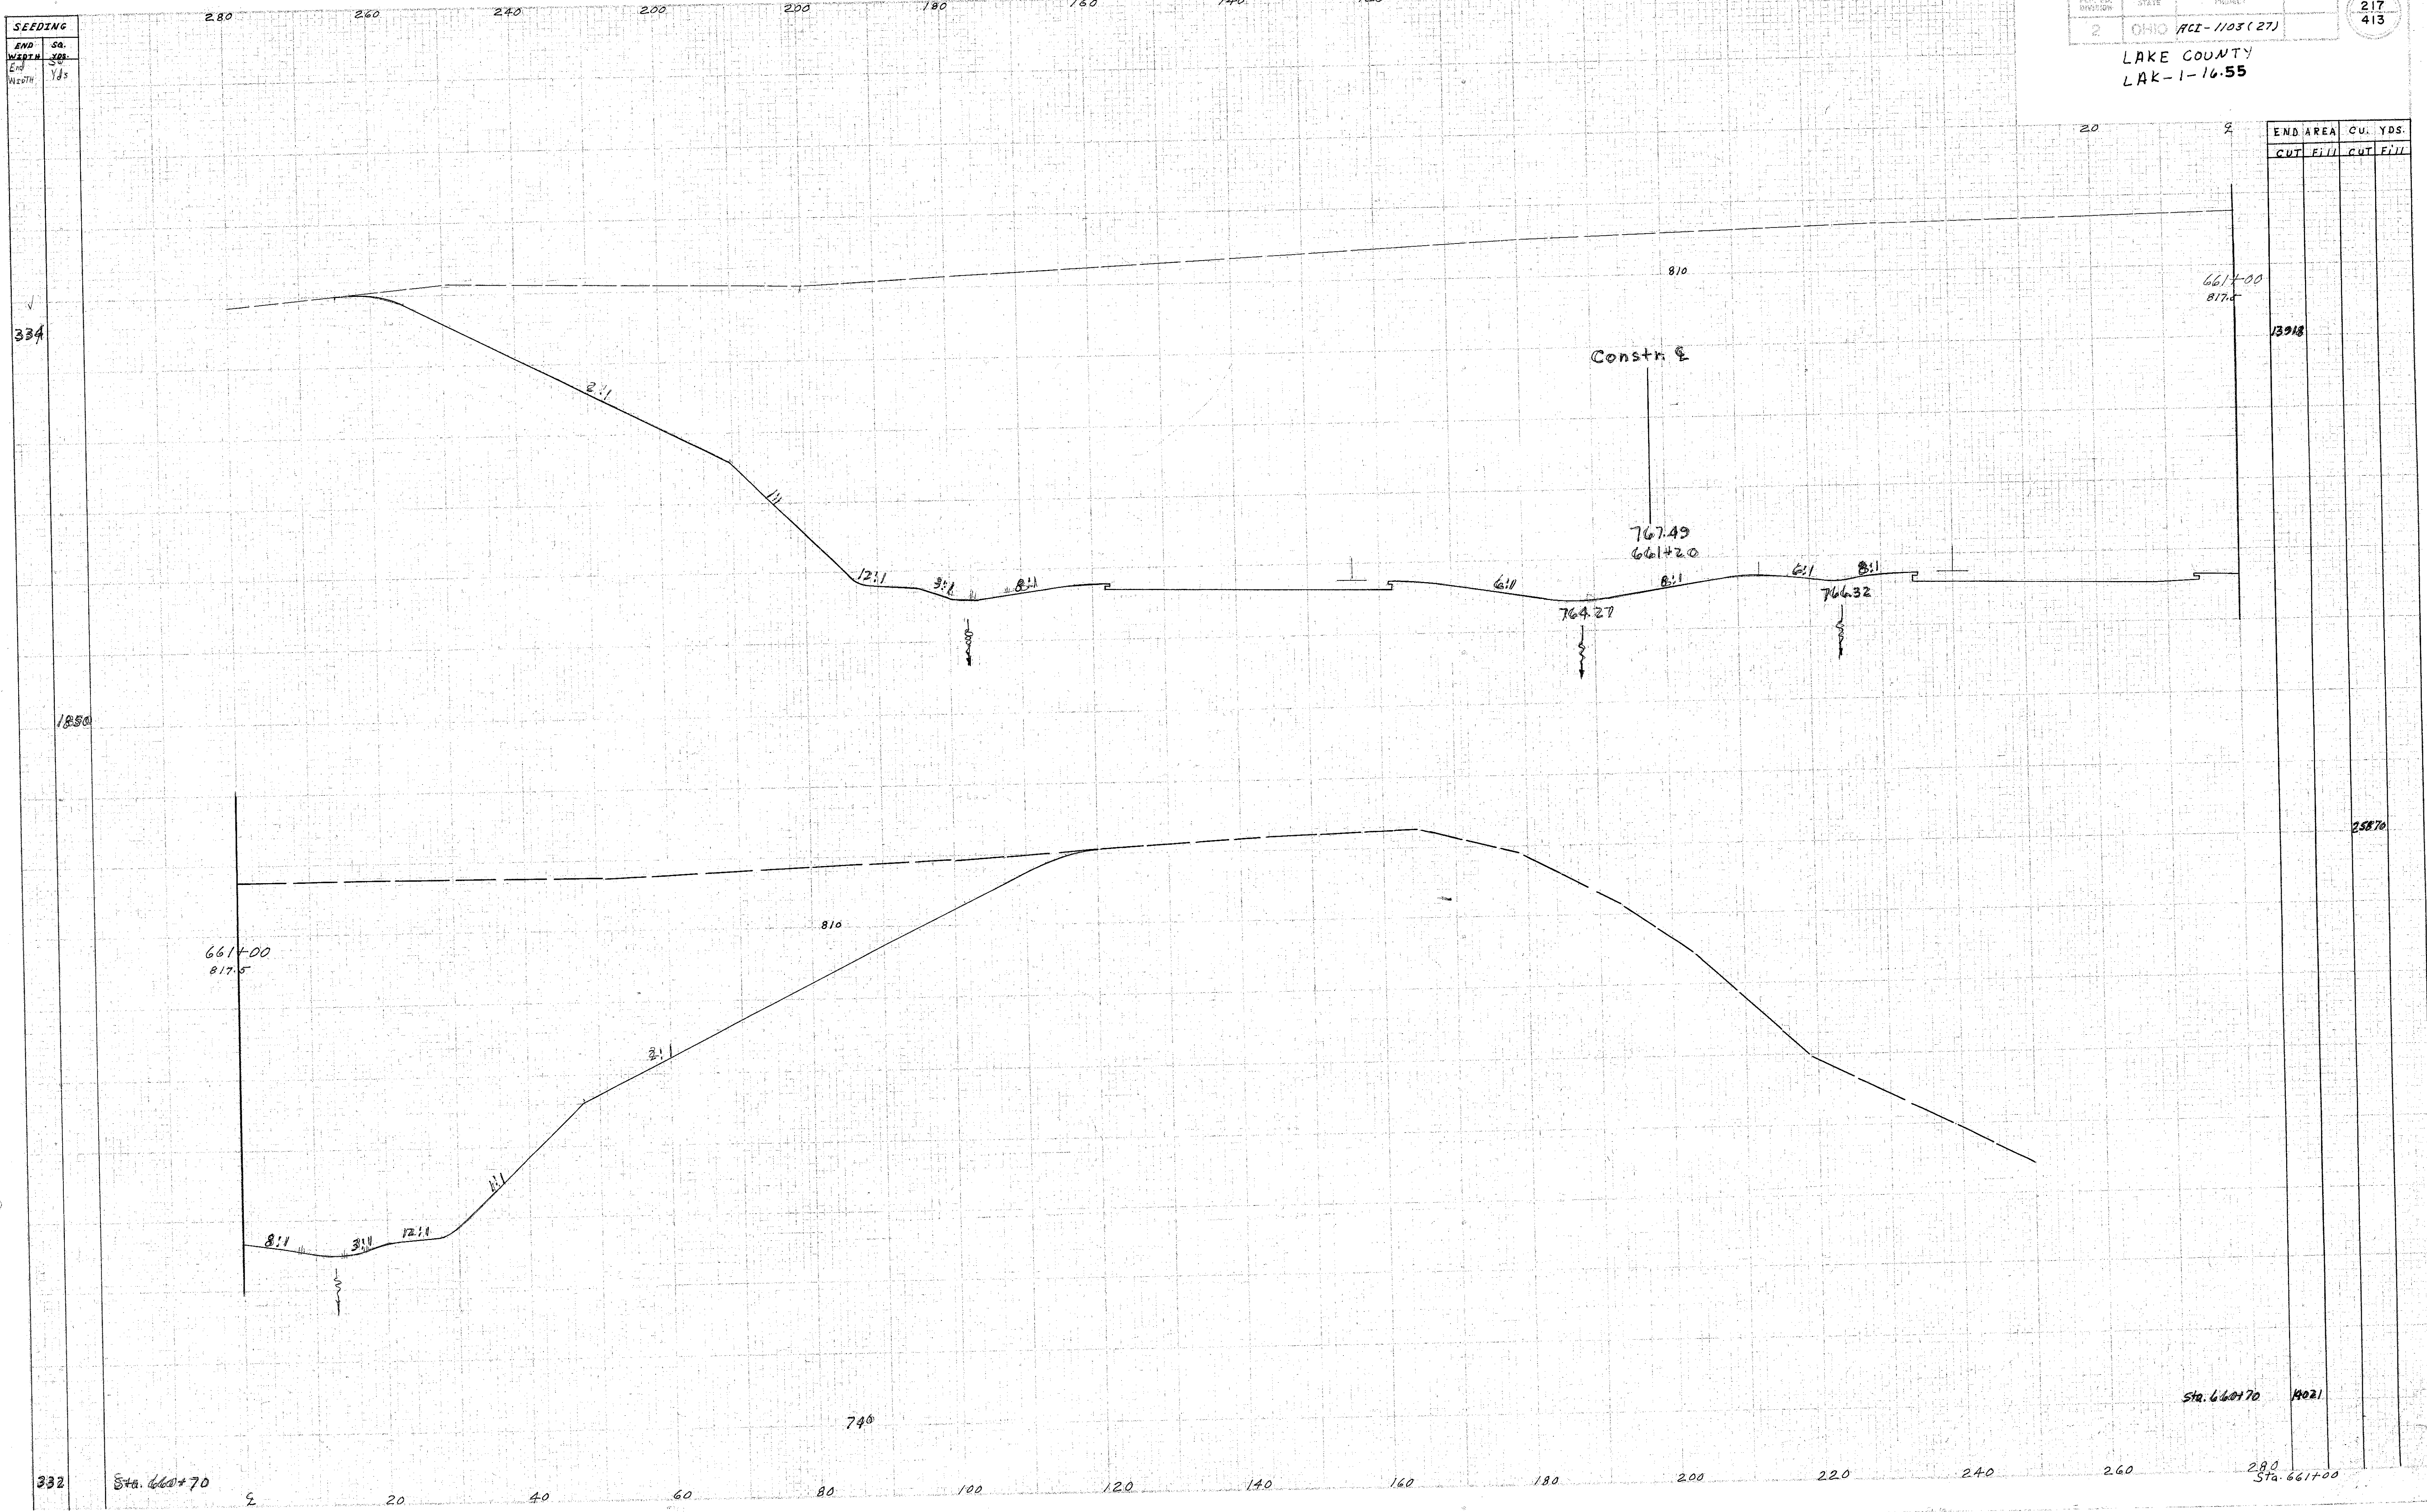

Handwritten notes: 11/13/55, L.P. 3-10-58

Sta. 660+70 14021

280 Sta. 661+00