

SEEDING

280 260 240 220 200 180 160 140 120 100 80 60 40

END
WEATH
END
VARS

sq
yds
sq
ft

2	OHIO	PC-1103 (27)
---	------	--------------

222
413

LAKE COUNTY
LAK-1-16-55

END AREA		CU.		YDS.	
CUT	FILL	CUT	FILL	CUT	FILL

289

1689

319

Sta. 662+21


662+50
8198

12706

24840

Sta. 662+21 1471

Sta. 662+50 47

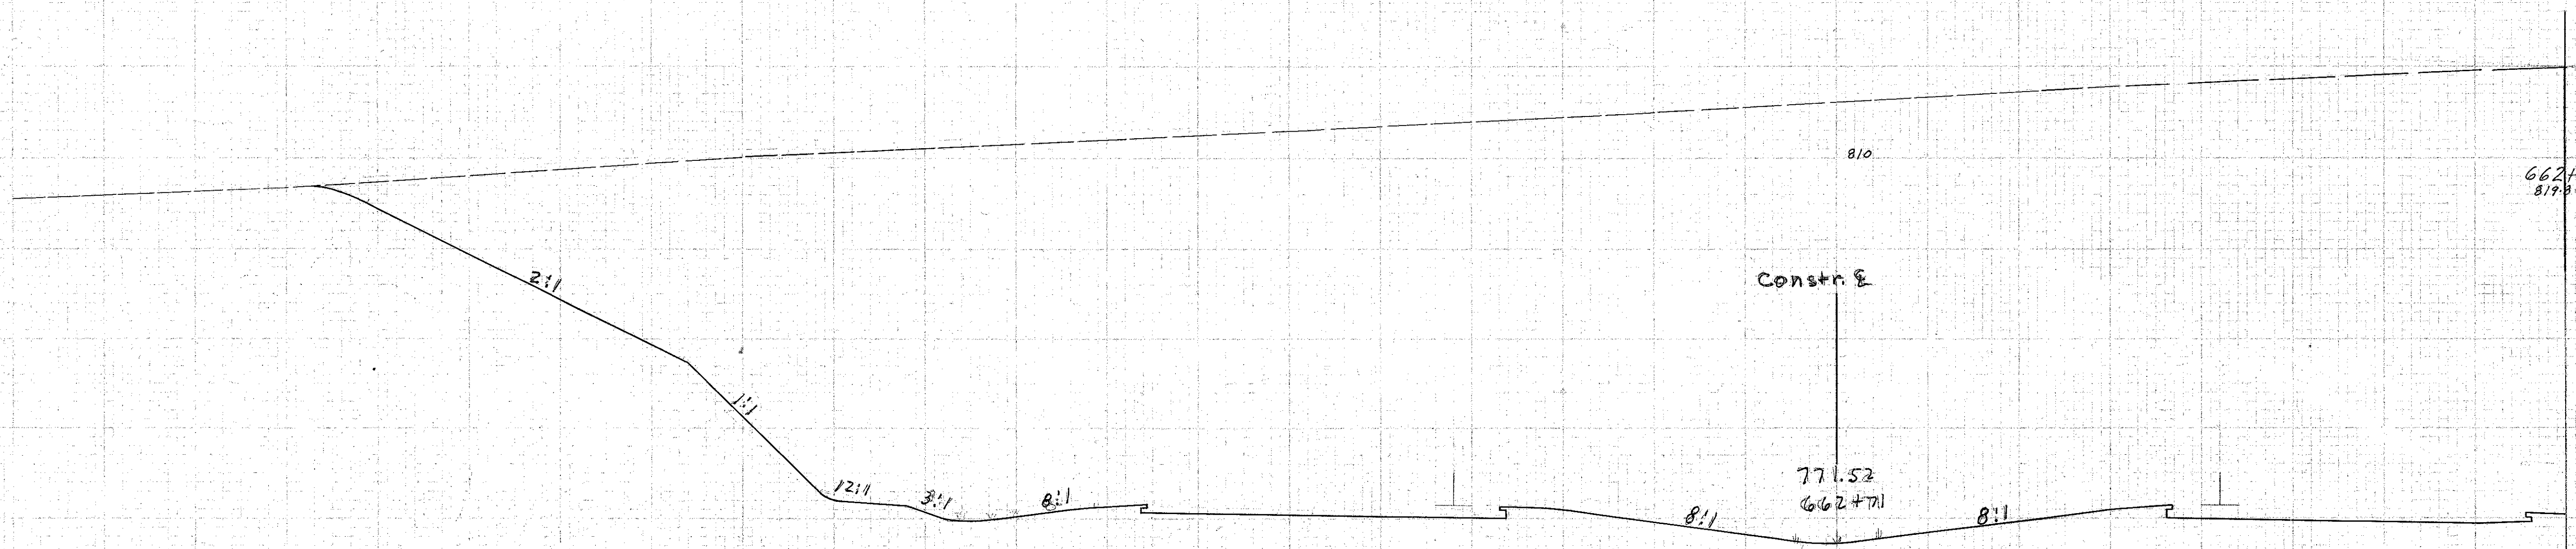

Handwritten note: 662+21 to 662+50 - DF-3-1-58