

280 260 240 220 200 180 160 140 120 100 80 60 40


SECTION	STATE	PROJECT
2	OHIO	ACI - 723 (27)

224  
413

LAKE COUNTY  
LAK-1-16-55

STATION	SEEDING	
	WIDTH	SP. PLS.
662+71	50	1/2

END AREA		CU. YDS.	
CUT	FILL	CUT	FILL

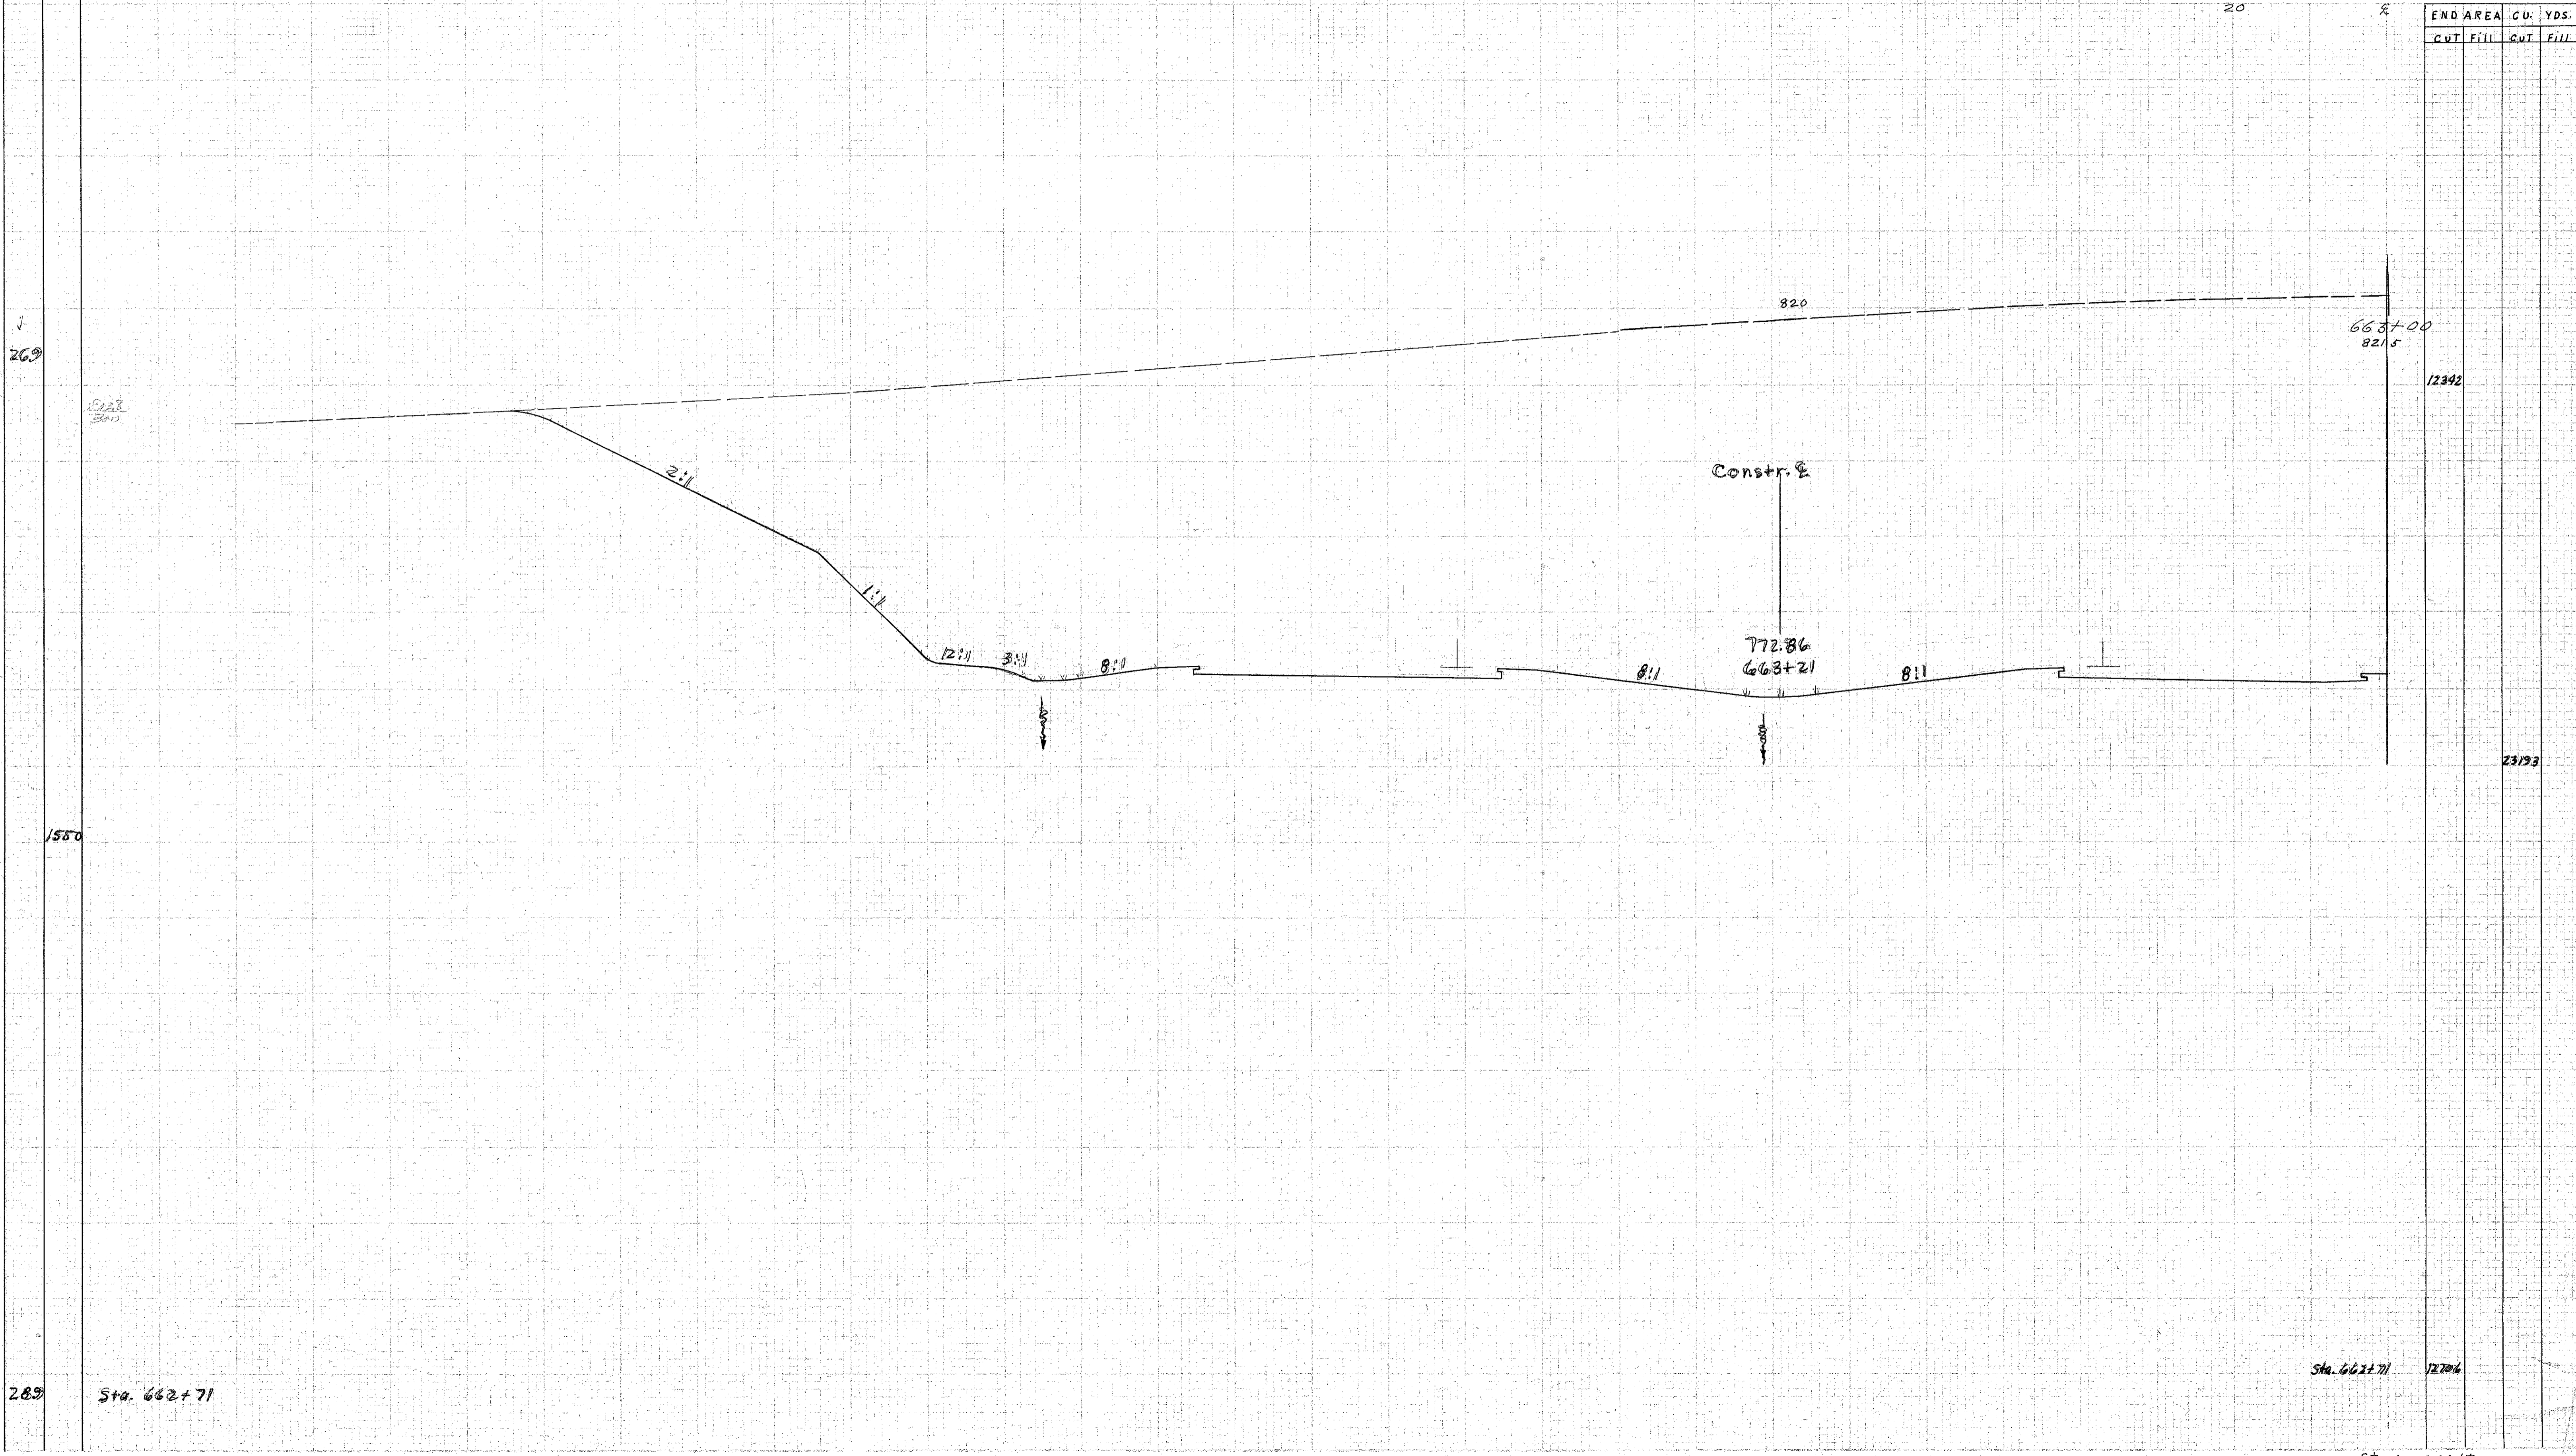

12706	12706	12706	12706
-------	-------	-------	-------

check 2nd 27.58  
cut - 3.58