

SEEDING
 END WIDTH
 END YRS.

280 260 240 220 200 180 160 140 120 100 80 60 40

2 OHIO RCJ-1103 (27)

228
413

LAKE COUNTY
 LAK-1-16.55

257

18900

259

Sta. 663+72


Sta. 663+72 11599

Sta. 664+00 11

END AREA	CU. YDS.
CUT	FILL

10700

2474

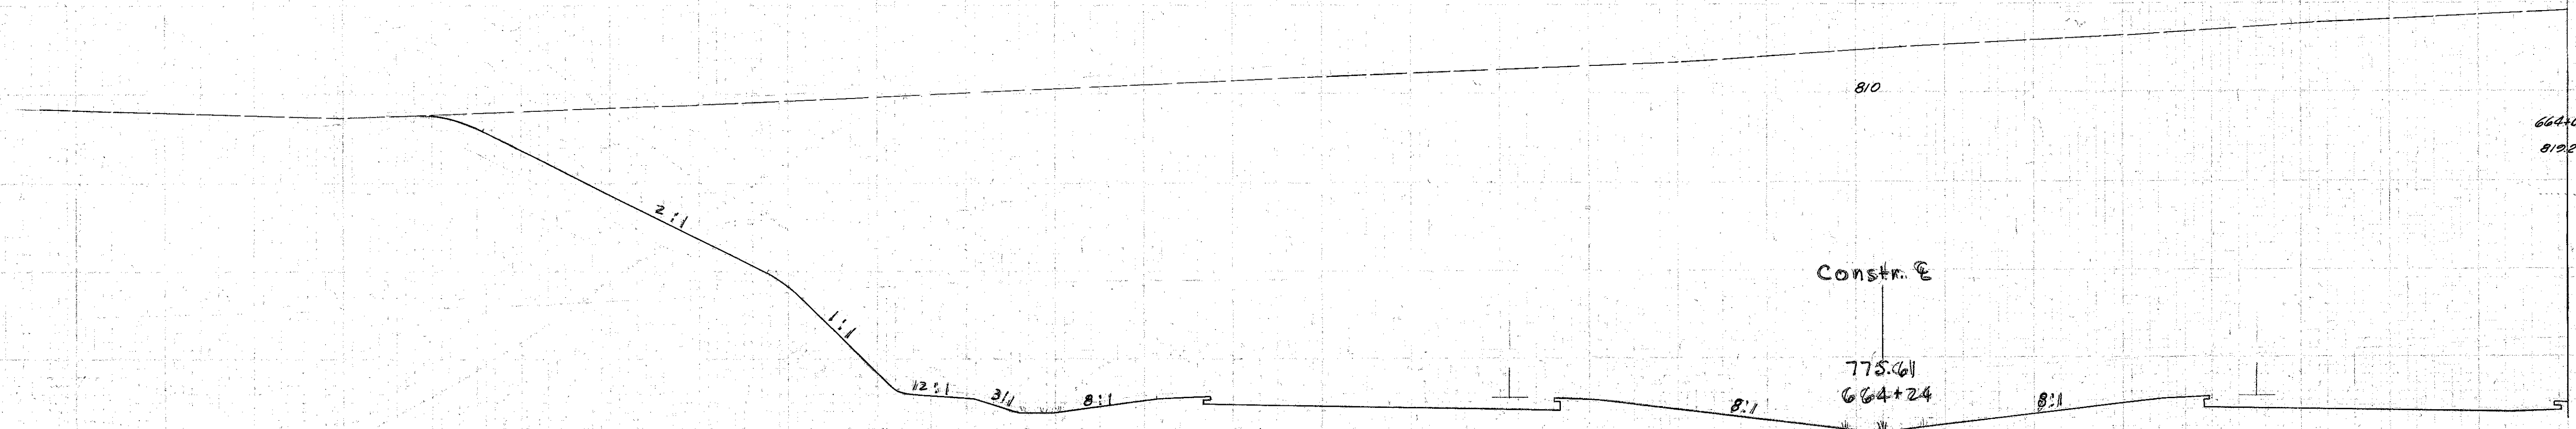

UNAPPROVED
 D.P. 3-10-58

5112