


SECTION
AND
WIDTH
IN
YDS.

PLAN NO.	SHEET	TOTAL SHEETS
2	OHIO H&C-1103 (27)	

244
413

LAKE COUNTY
LAK-1-16.55

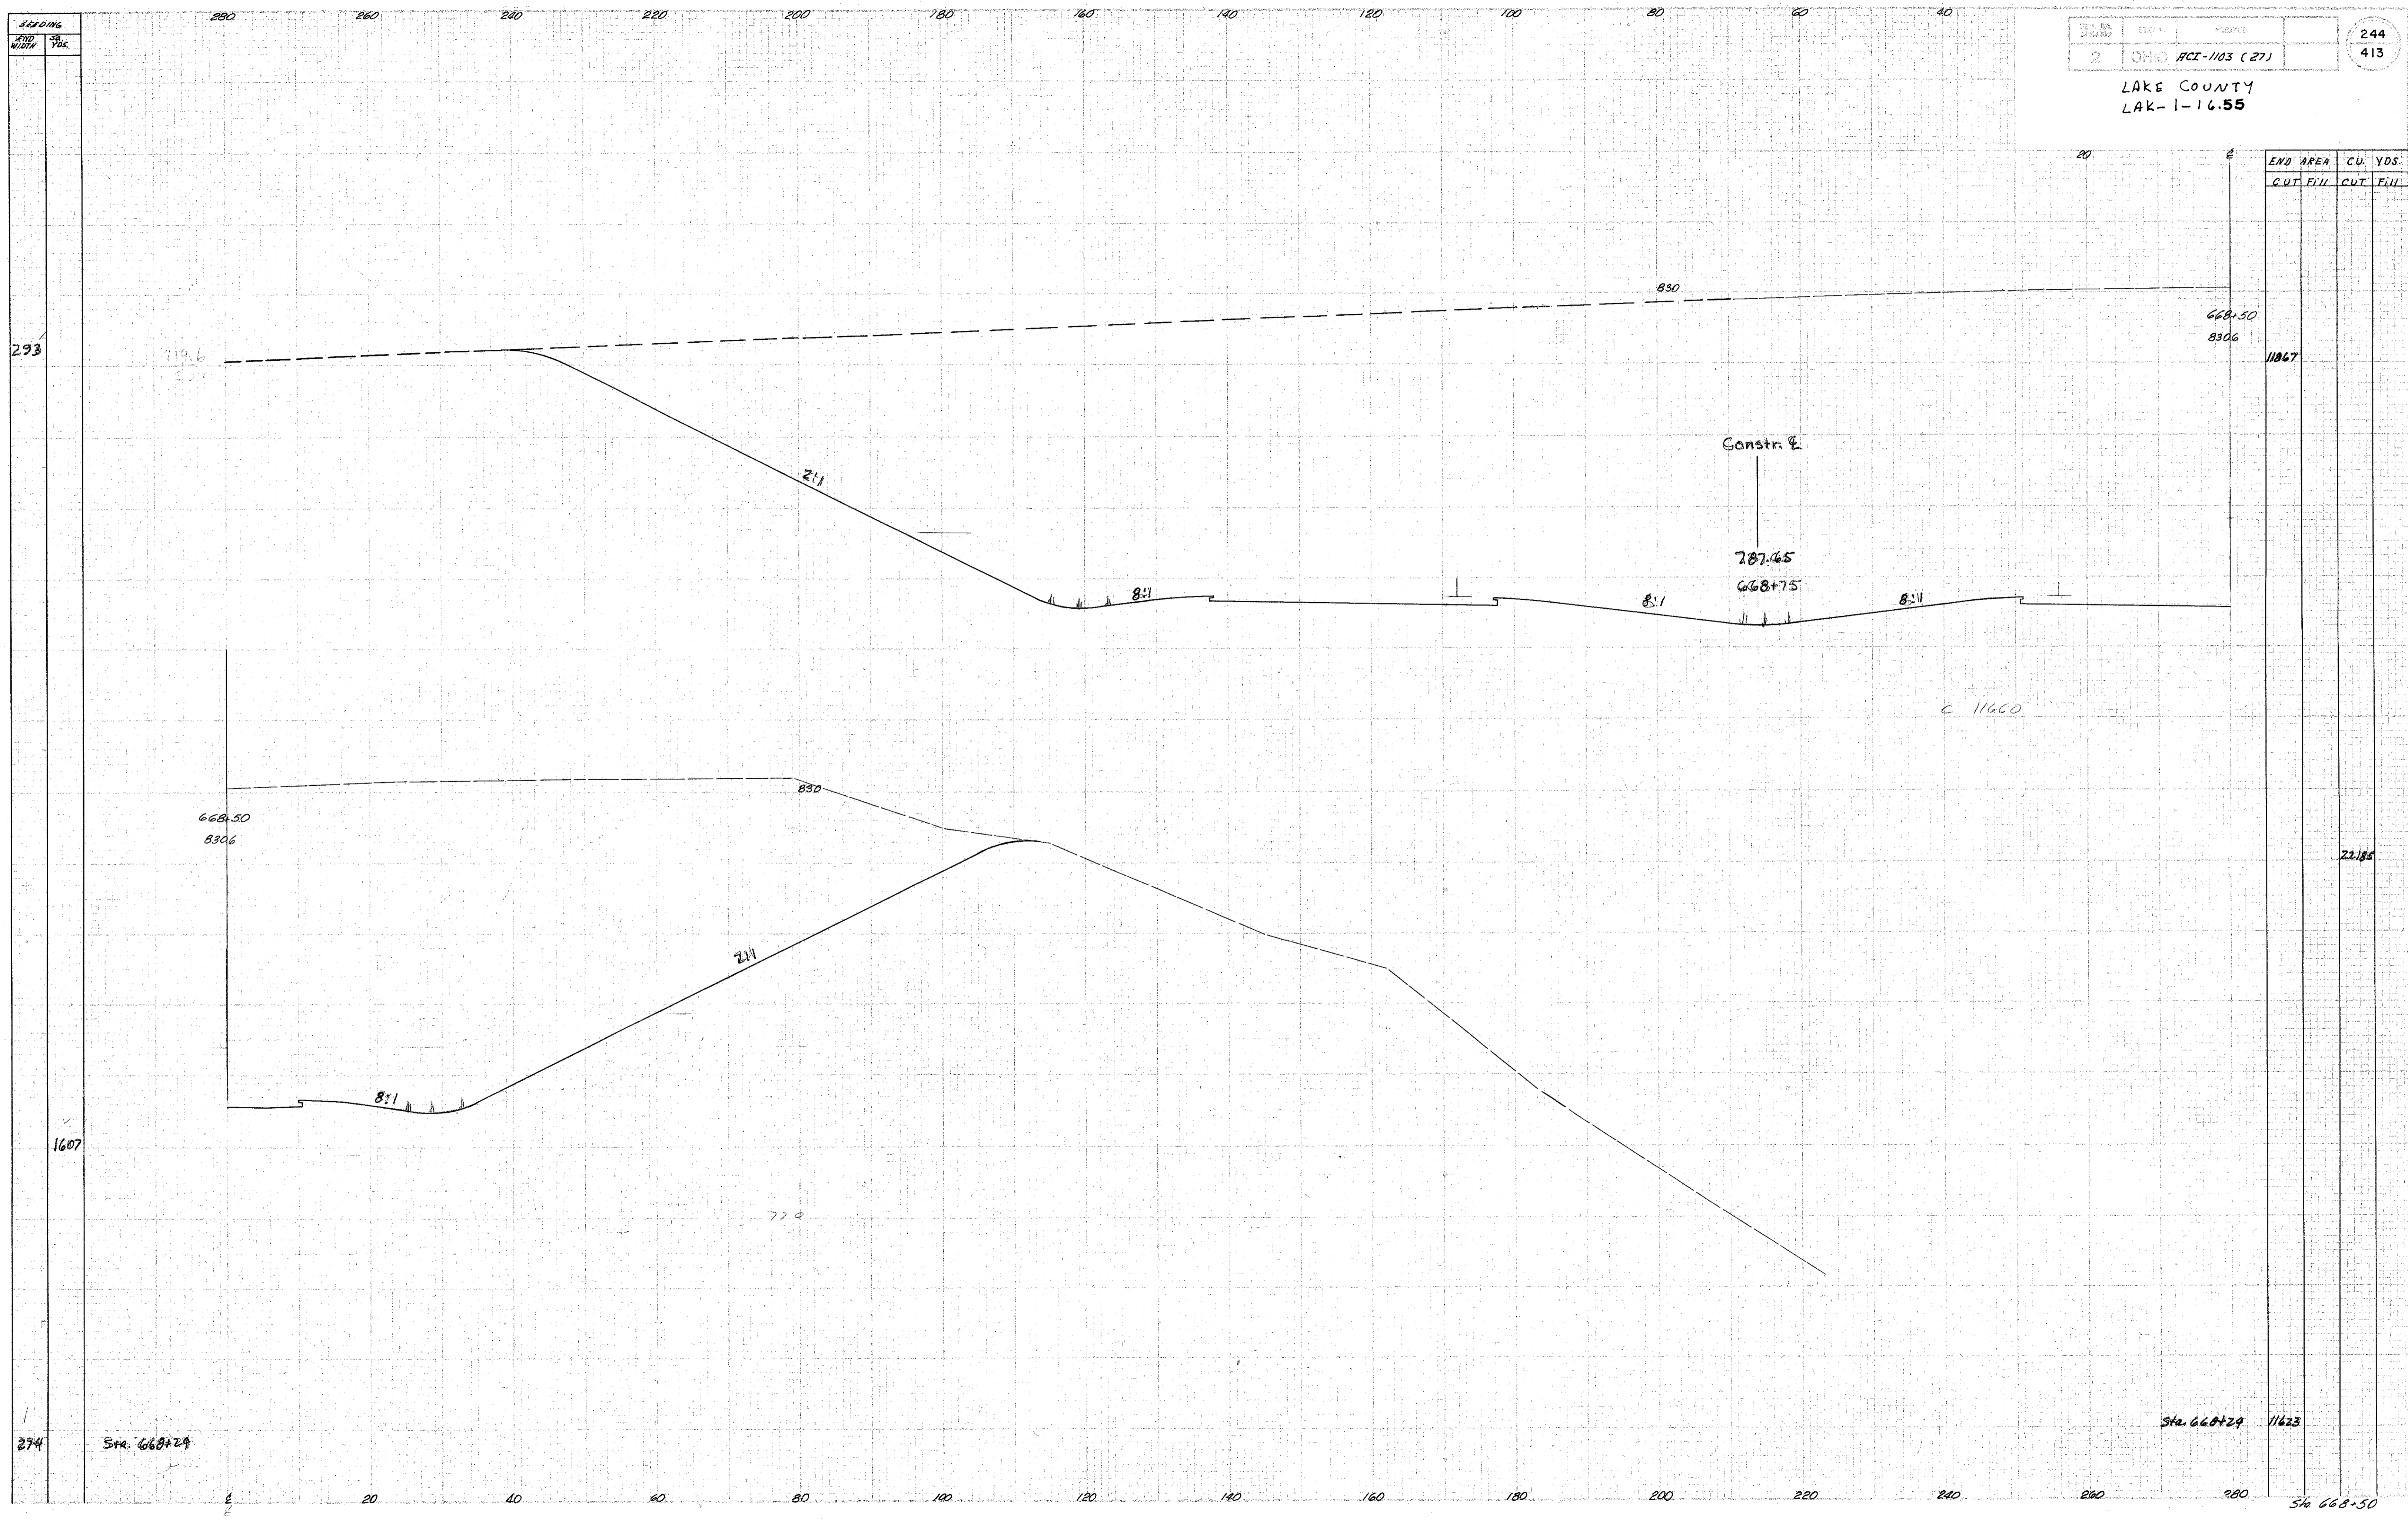

END AREA	CU. YDS.
CUT	FILL

11867	22185
11660	11623

% Back 7-21-58

Sta. 668+24

Sta. 668+29

Sta. 668+50