


SEEDING
END WIDTH
END YDS.

PER. NO. 2
STATE OHIO
PROJECT HCF-1103 (27)

250
413

LAKE COUNTY
LAK-1-16.55

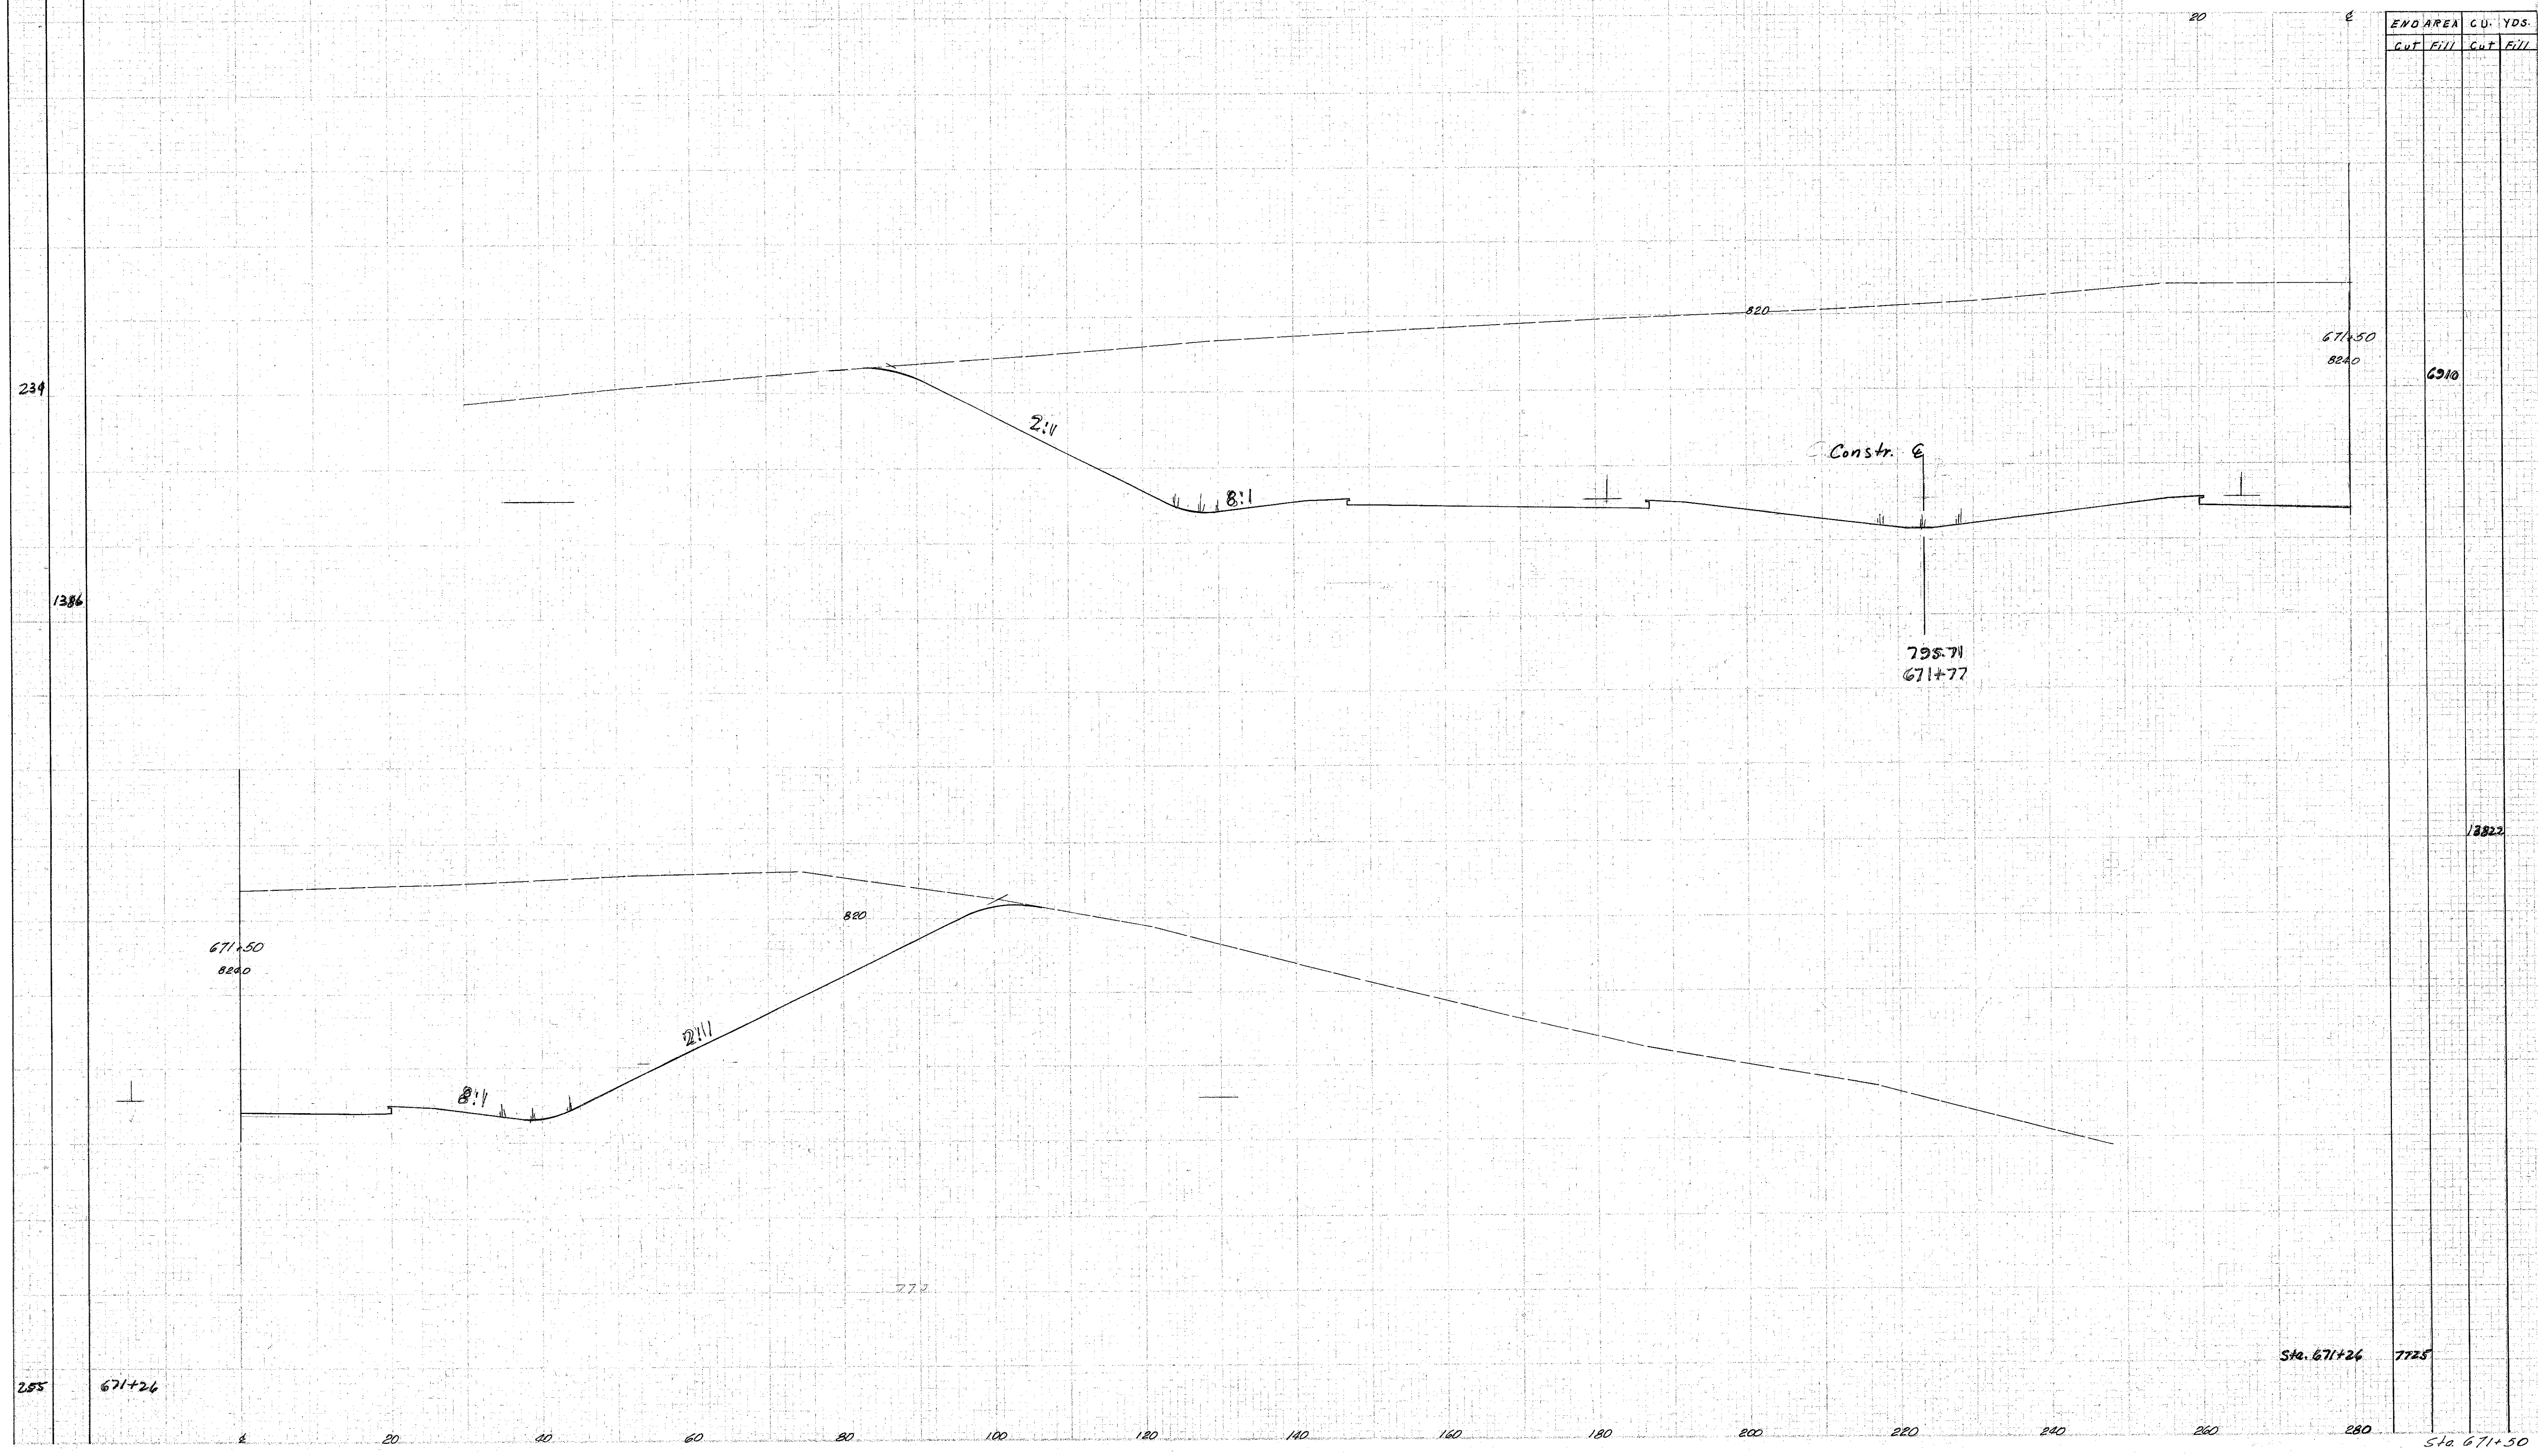

4/20/58 7-21-58