

SEEDING

END
WEEK

SR
VAL.

280 260 240 220 200 180 160 140 120 100 80 60 40

FED. RD DISTRICT	STATE	PROJECT
2	OHIO	ACI-1103 (27)

252
413

LAKE COUNTY
LAK-1-16.55

204

1216

225

END AREA		CU YDS.	
Cut	Fill	Cut	Fill

6273

12417


6379

Sta. 672+50

672+50
8257

Sta. 672+27

Sta. 672+27

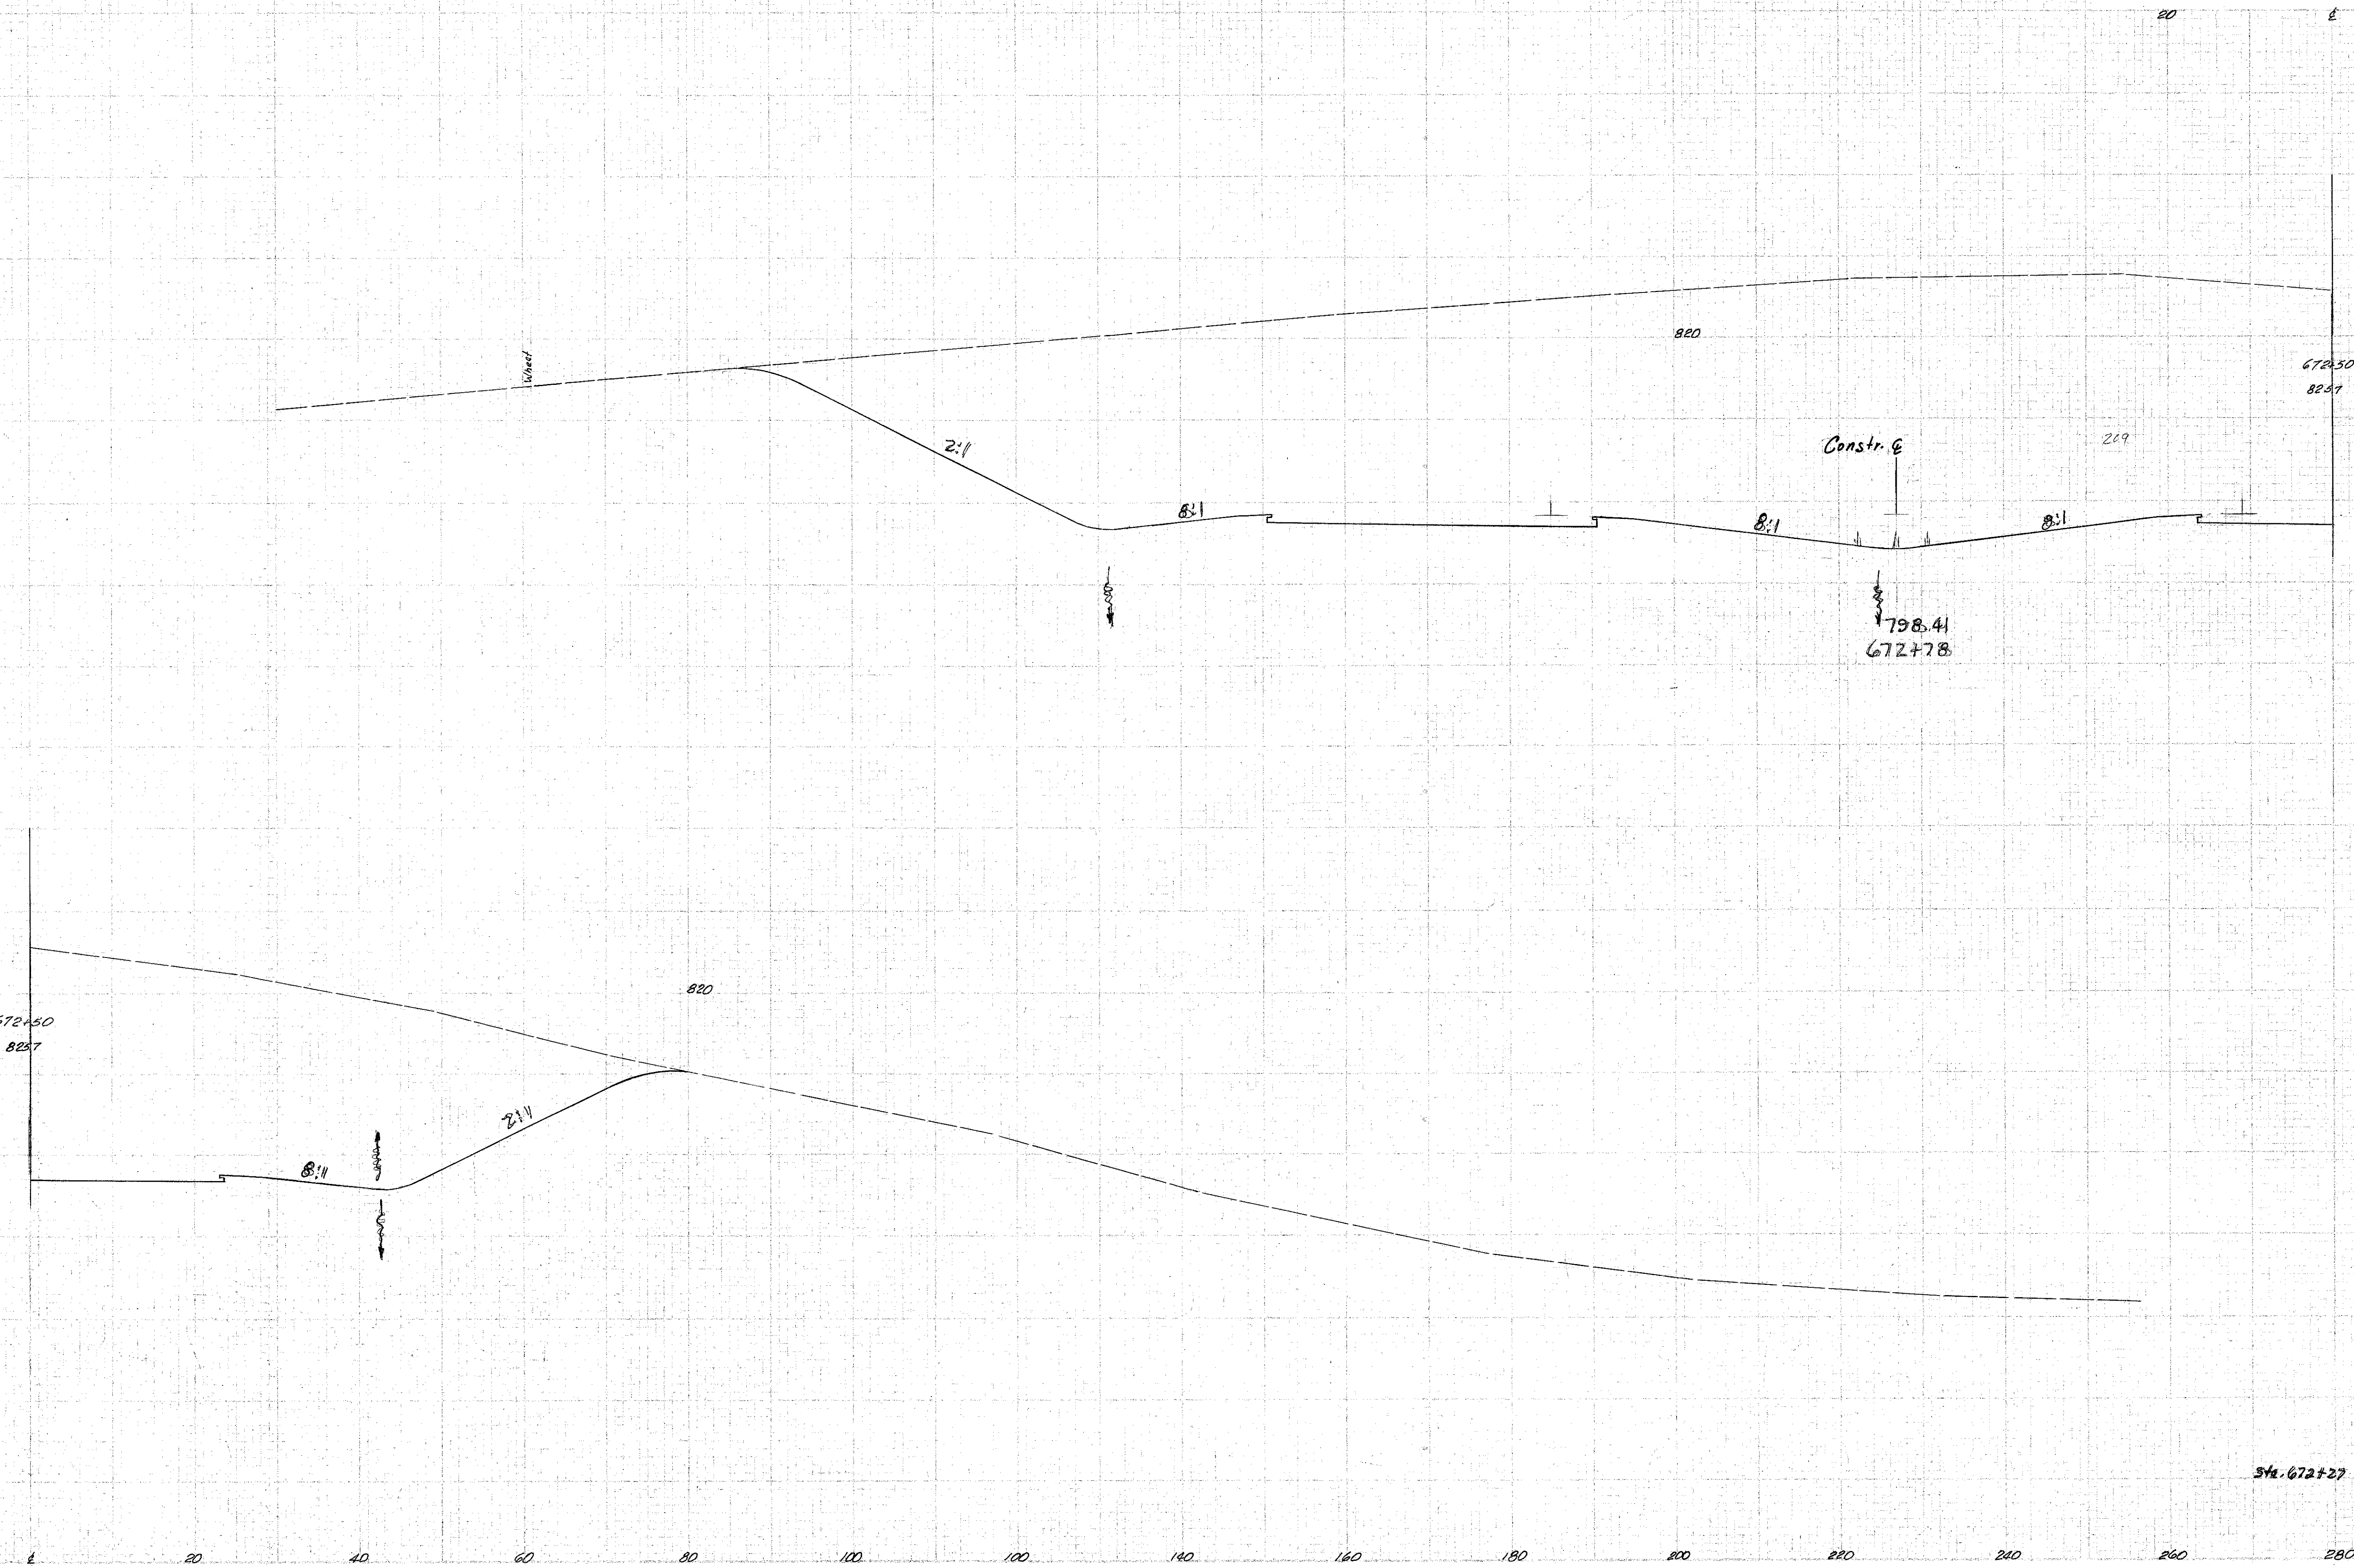

Ch. Beck 4-21-58

Revised 5-6-58