


280 260 240 220 200 180 160 140 120 100 80 60 40

PROJECT NO.	DATE	PROJECT
2	OHIO	HCI-1103 (27)

261
413

LAKE COUNTY
LAK-1-16.55

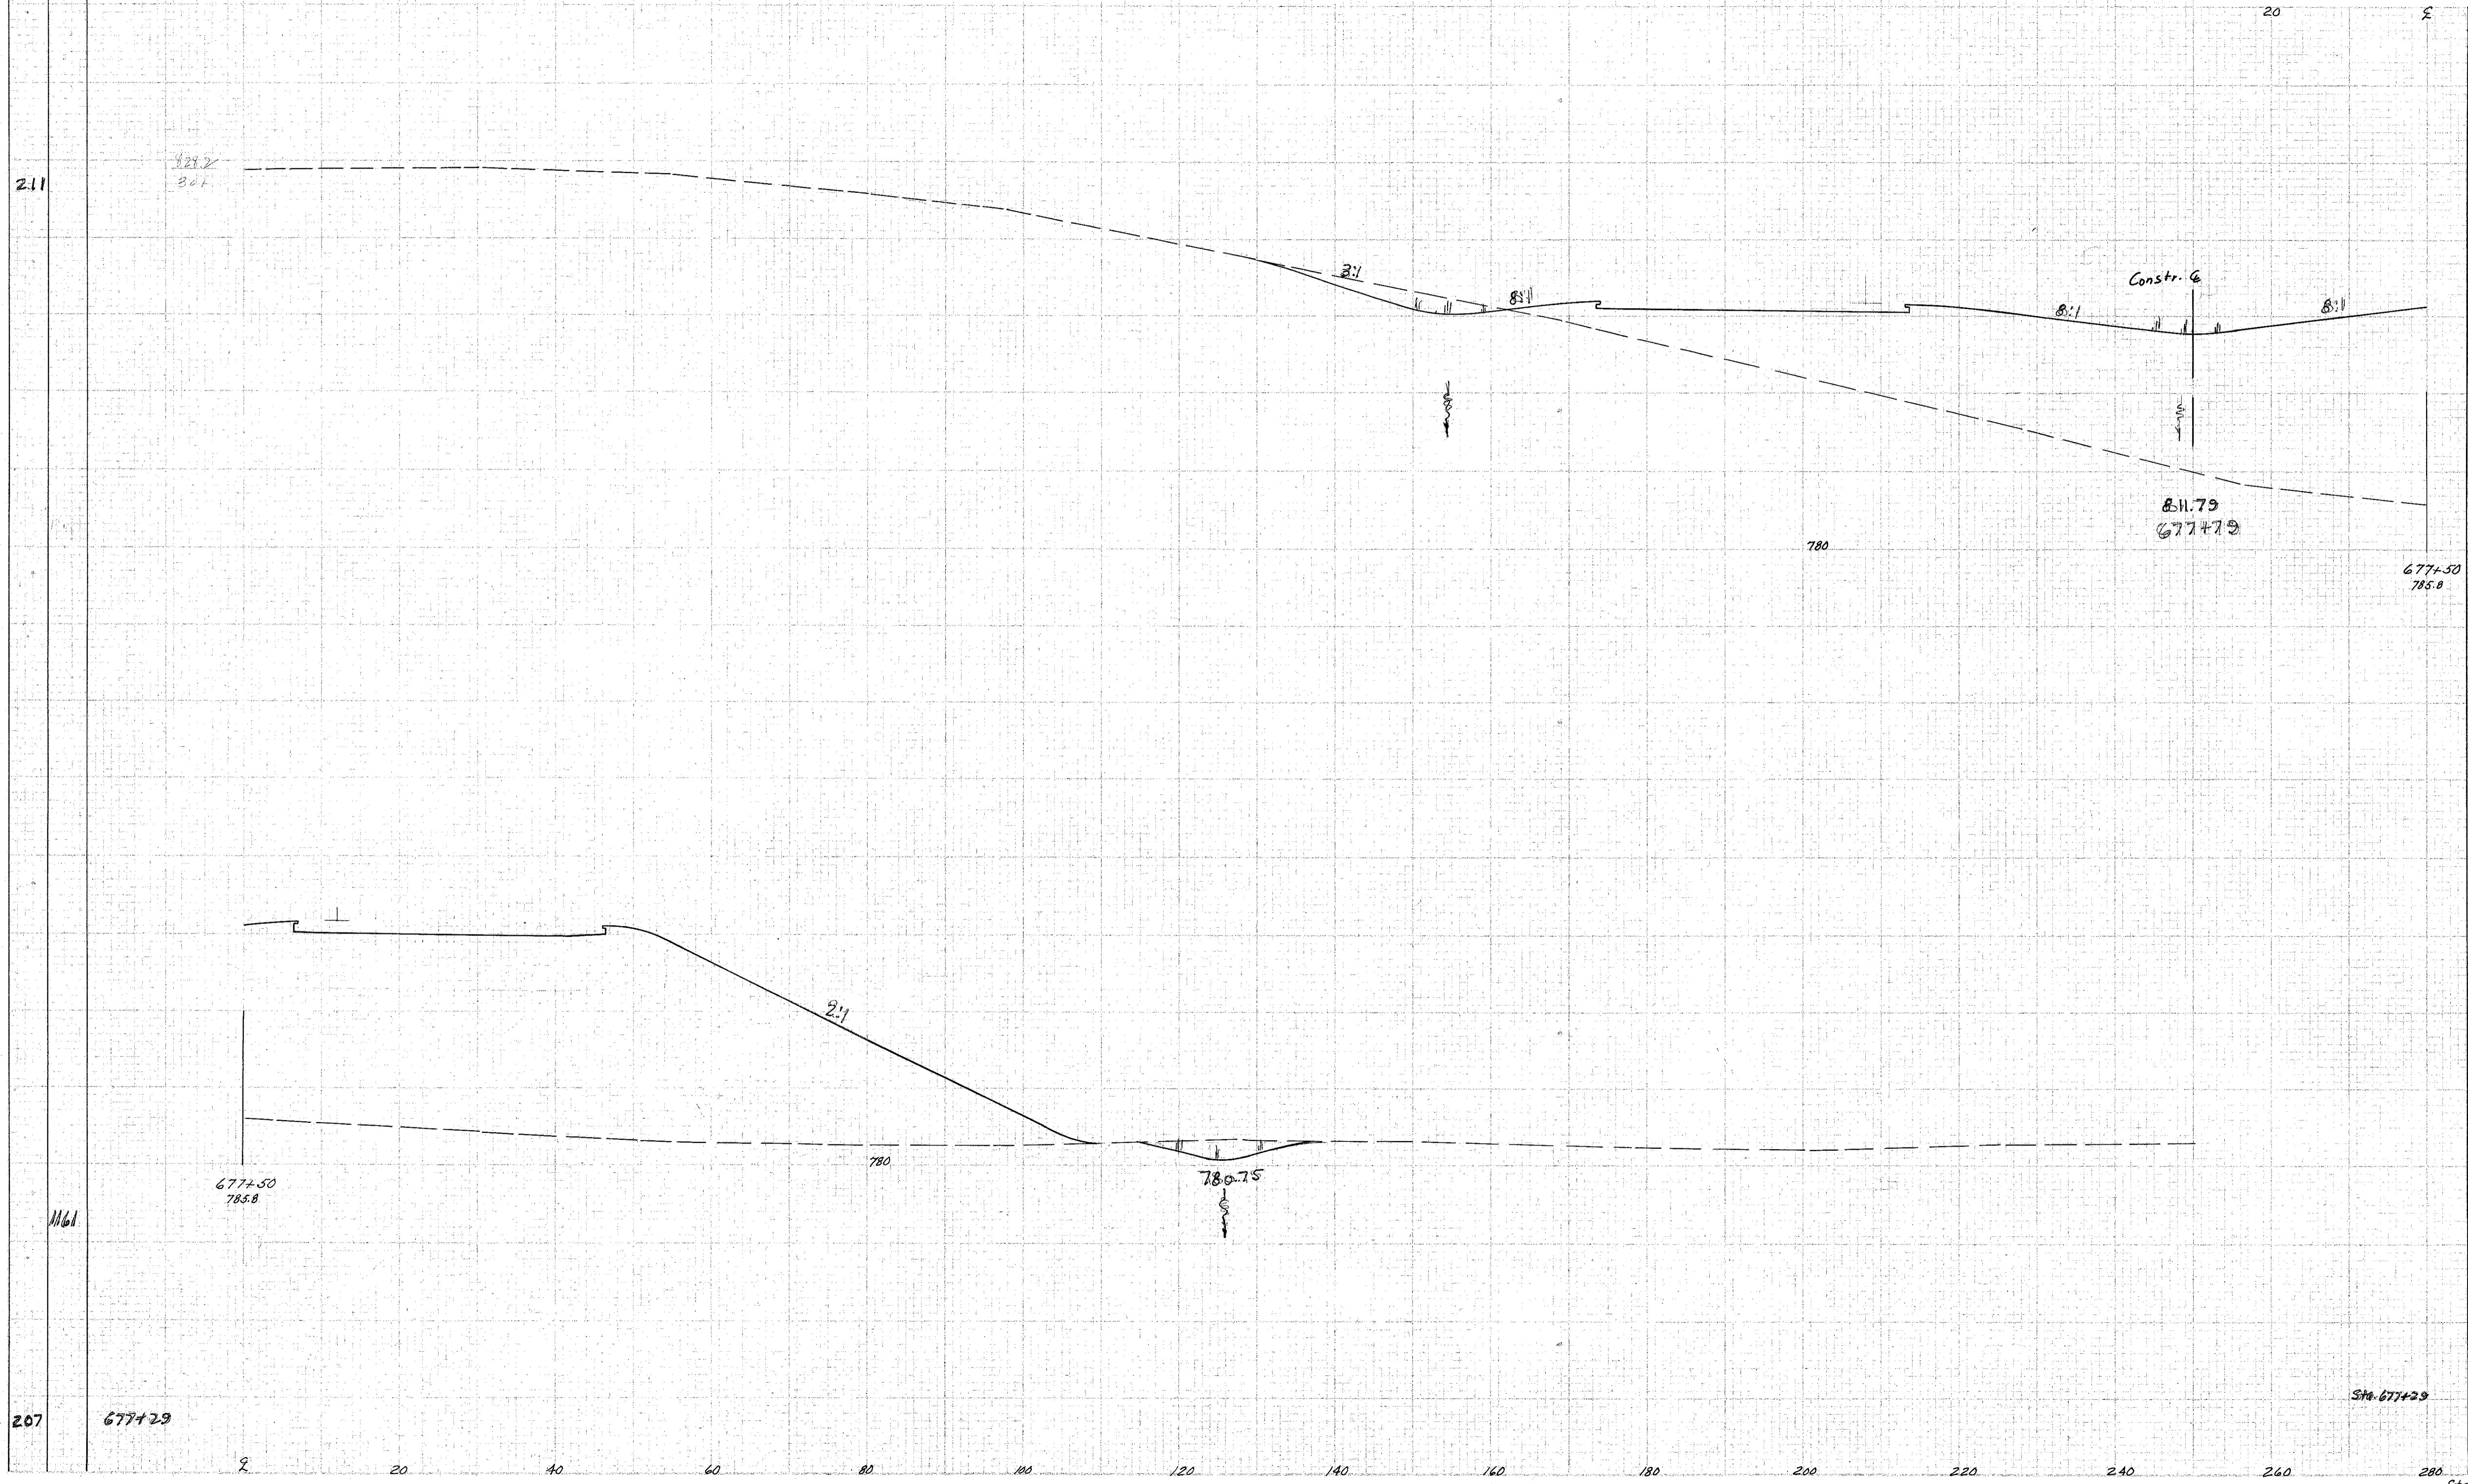

END AREA	CU. YDS.	
	CUT	FILL
69	3632	
133	6774	
74	3683	
280	677+50	

66 Back 4-21-58

1/20