


SEEDING  
170 38  
WIDTH VDS.

FED. DISTRICT	STATE	PROJECT
2	OHIO	HCF-103 (27)

262  
413

LAKE COUNTY  
LAK-1-16.55

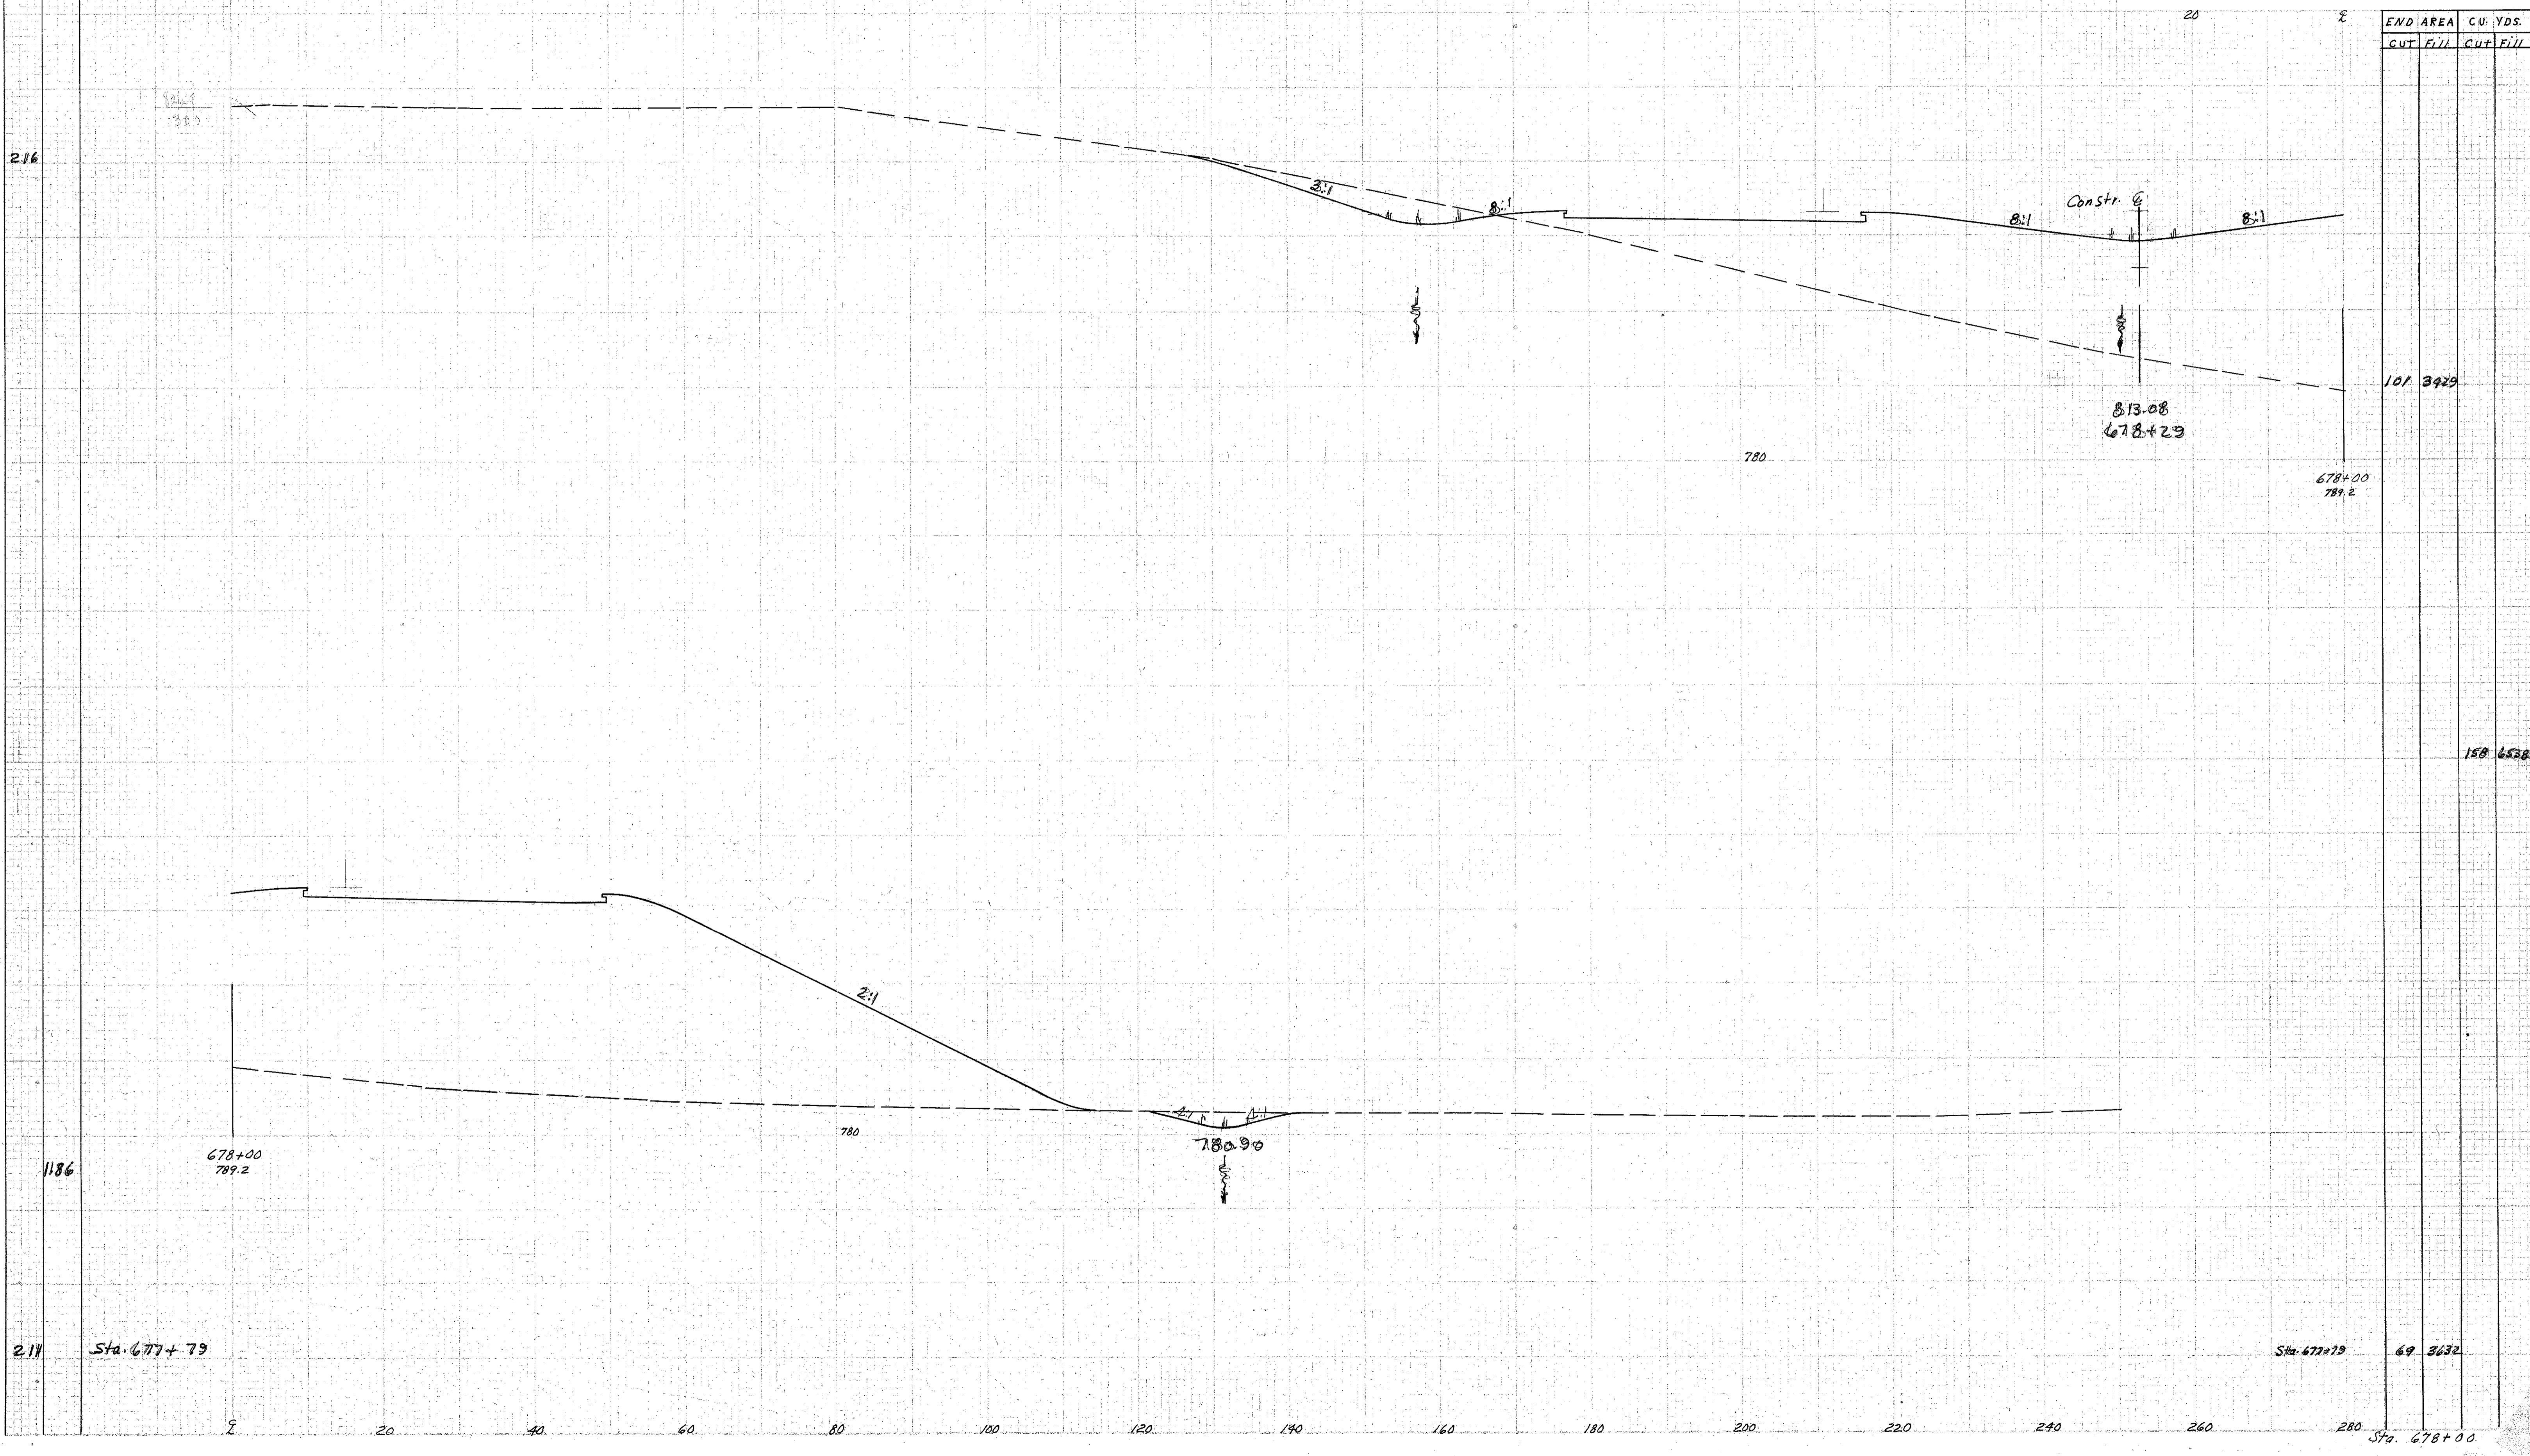

END AREA		CU. YDS.	
CUT	FILL	CUT	FILL

101	3929		
-----	------	--	--

158 6528

69	3632		
----	------	--	--

Ch. Beck  
4-21-58