


280 260 240 220 200 180 160 140 120 100 80 60 40

SEEDING
END WITH P.S.

FED. RD. DIVISION	STATE	PROJECT	
2	OHIO	ACT-1103 (27)	

267
413

LAKE COUNTY
LAK-1-16.55

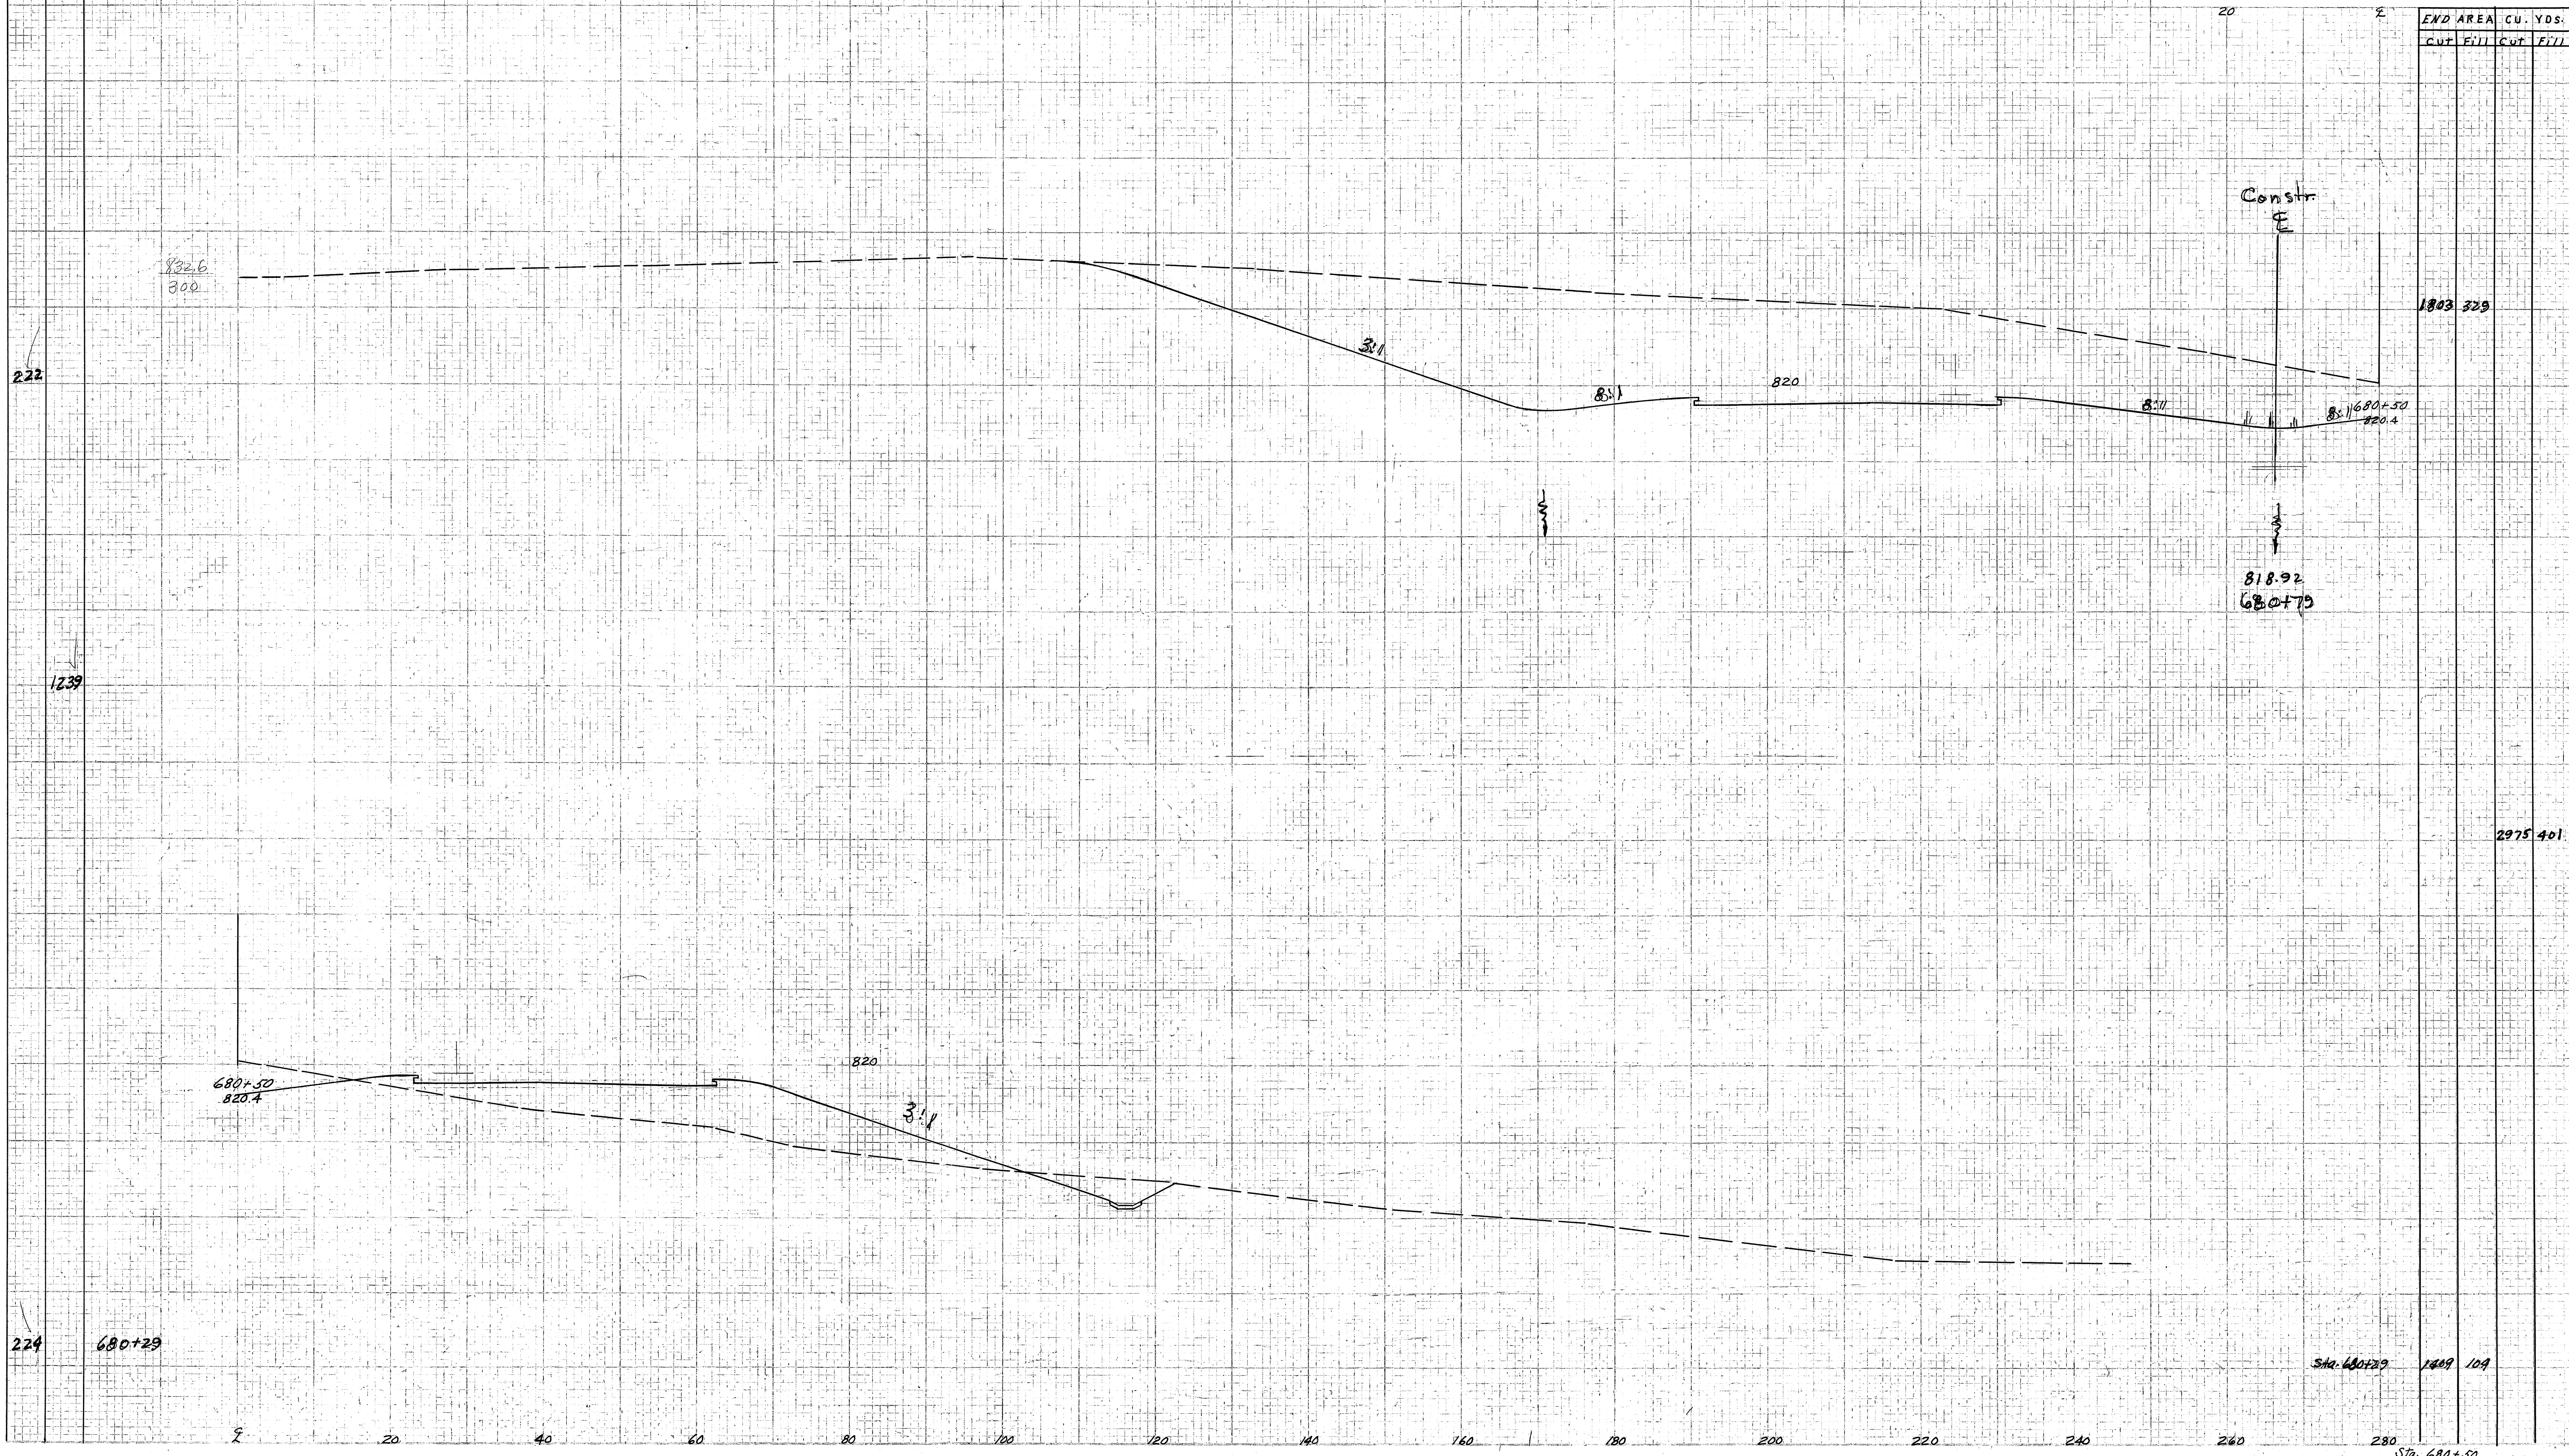

END AREA		CU. YDS.	
Cut	Fill	Cut	Fill

1803 329

2975 401

1409 109

Sta. 680+50

check 4-21-58

Printed