

280 260 240 220 200 180 160 140 120 100 80 60 40


SEEDING
AND
WIDTH
FOOT

FED. RD. DIVISION	STATE	PROJECT
2	OHIO	PCI-1103 (27)

273
413

LAKE COUNTY
LAK-1-14.55

END	AREA	C.U.	YOS.
CUT	FILL	CUT	FILL

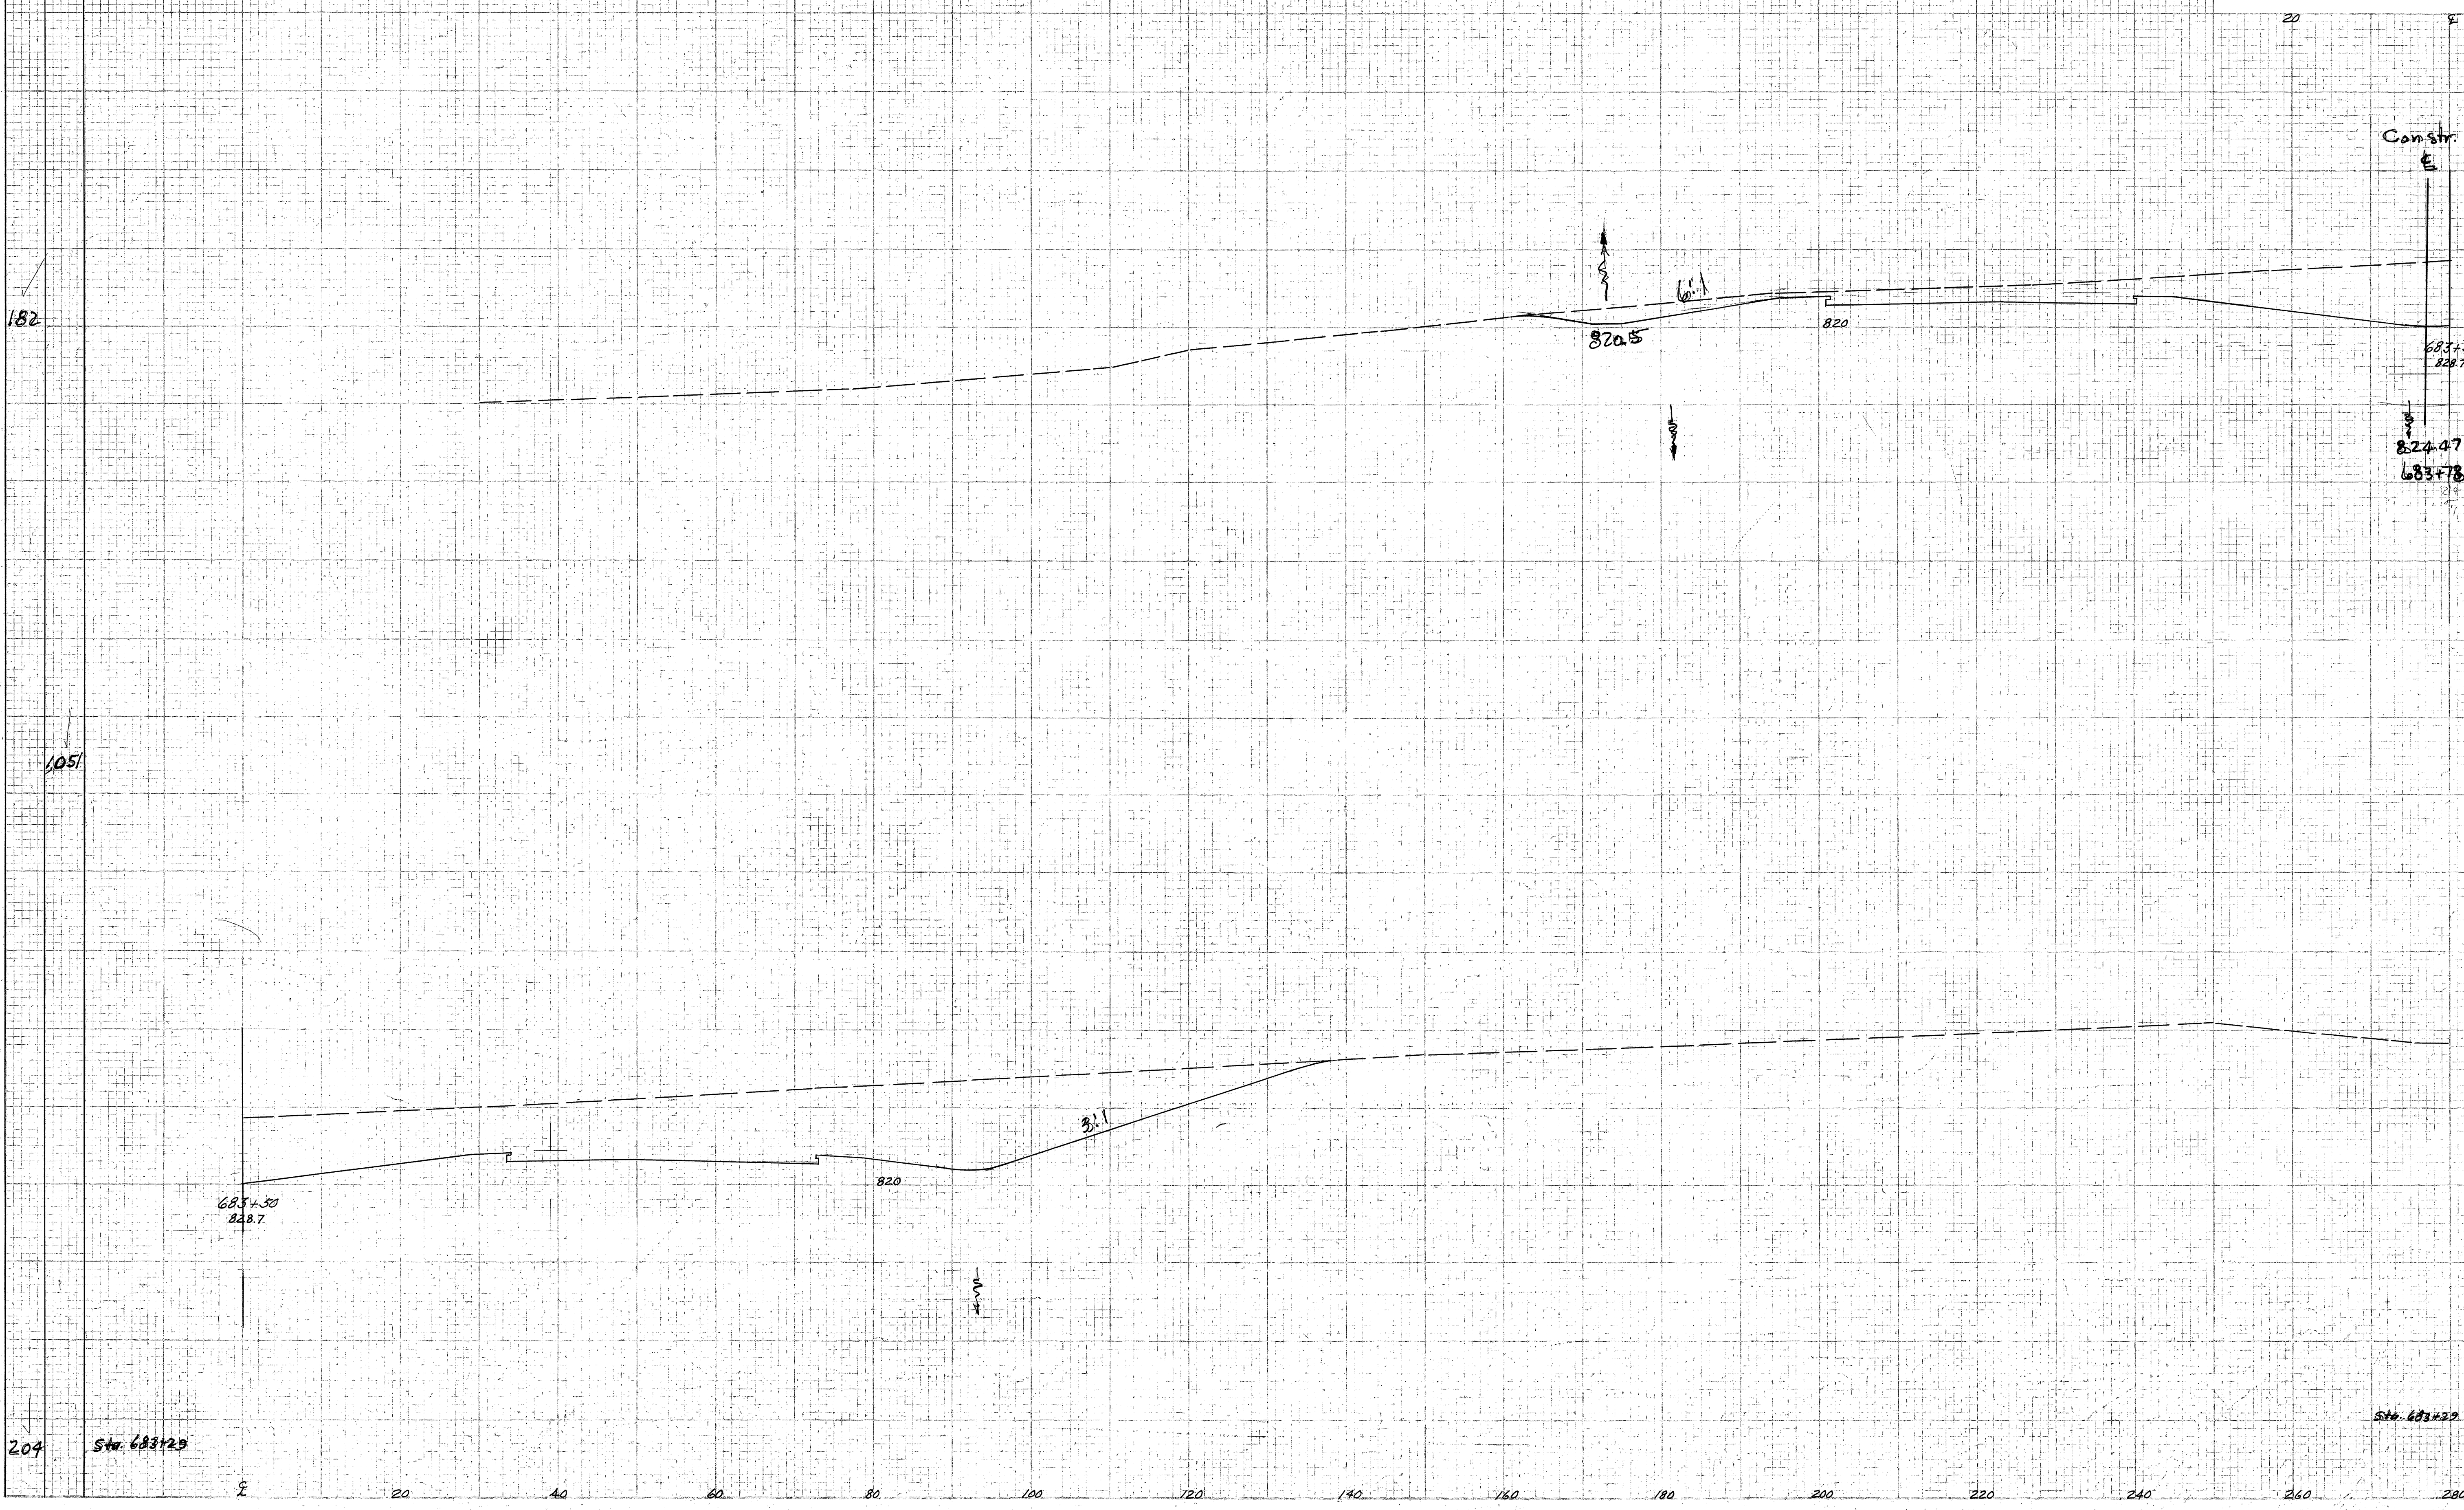

1365			
683+50	828.7		
824.47	683+78		
3787			
Sta. 683+29	2808		
Sta. 683+50			

Rock 4-21-58

204 Sta. 683+29

20 40 60 80 100 120 140 160 180 200 220 240 260 280