


280 260 240 220 200 180 160 140 120 100 80 60 40

SEEDING
AND
WIDTH
POS.

FED. RD. DIVISION	STATE	PROJECT
2	OHIO	HCZ-1103 (27)

275
413

LAKE COUNTY
LAK-1-16.55

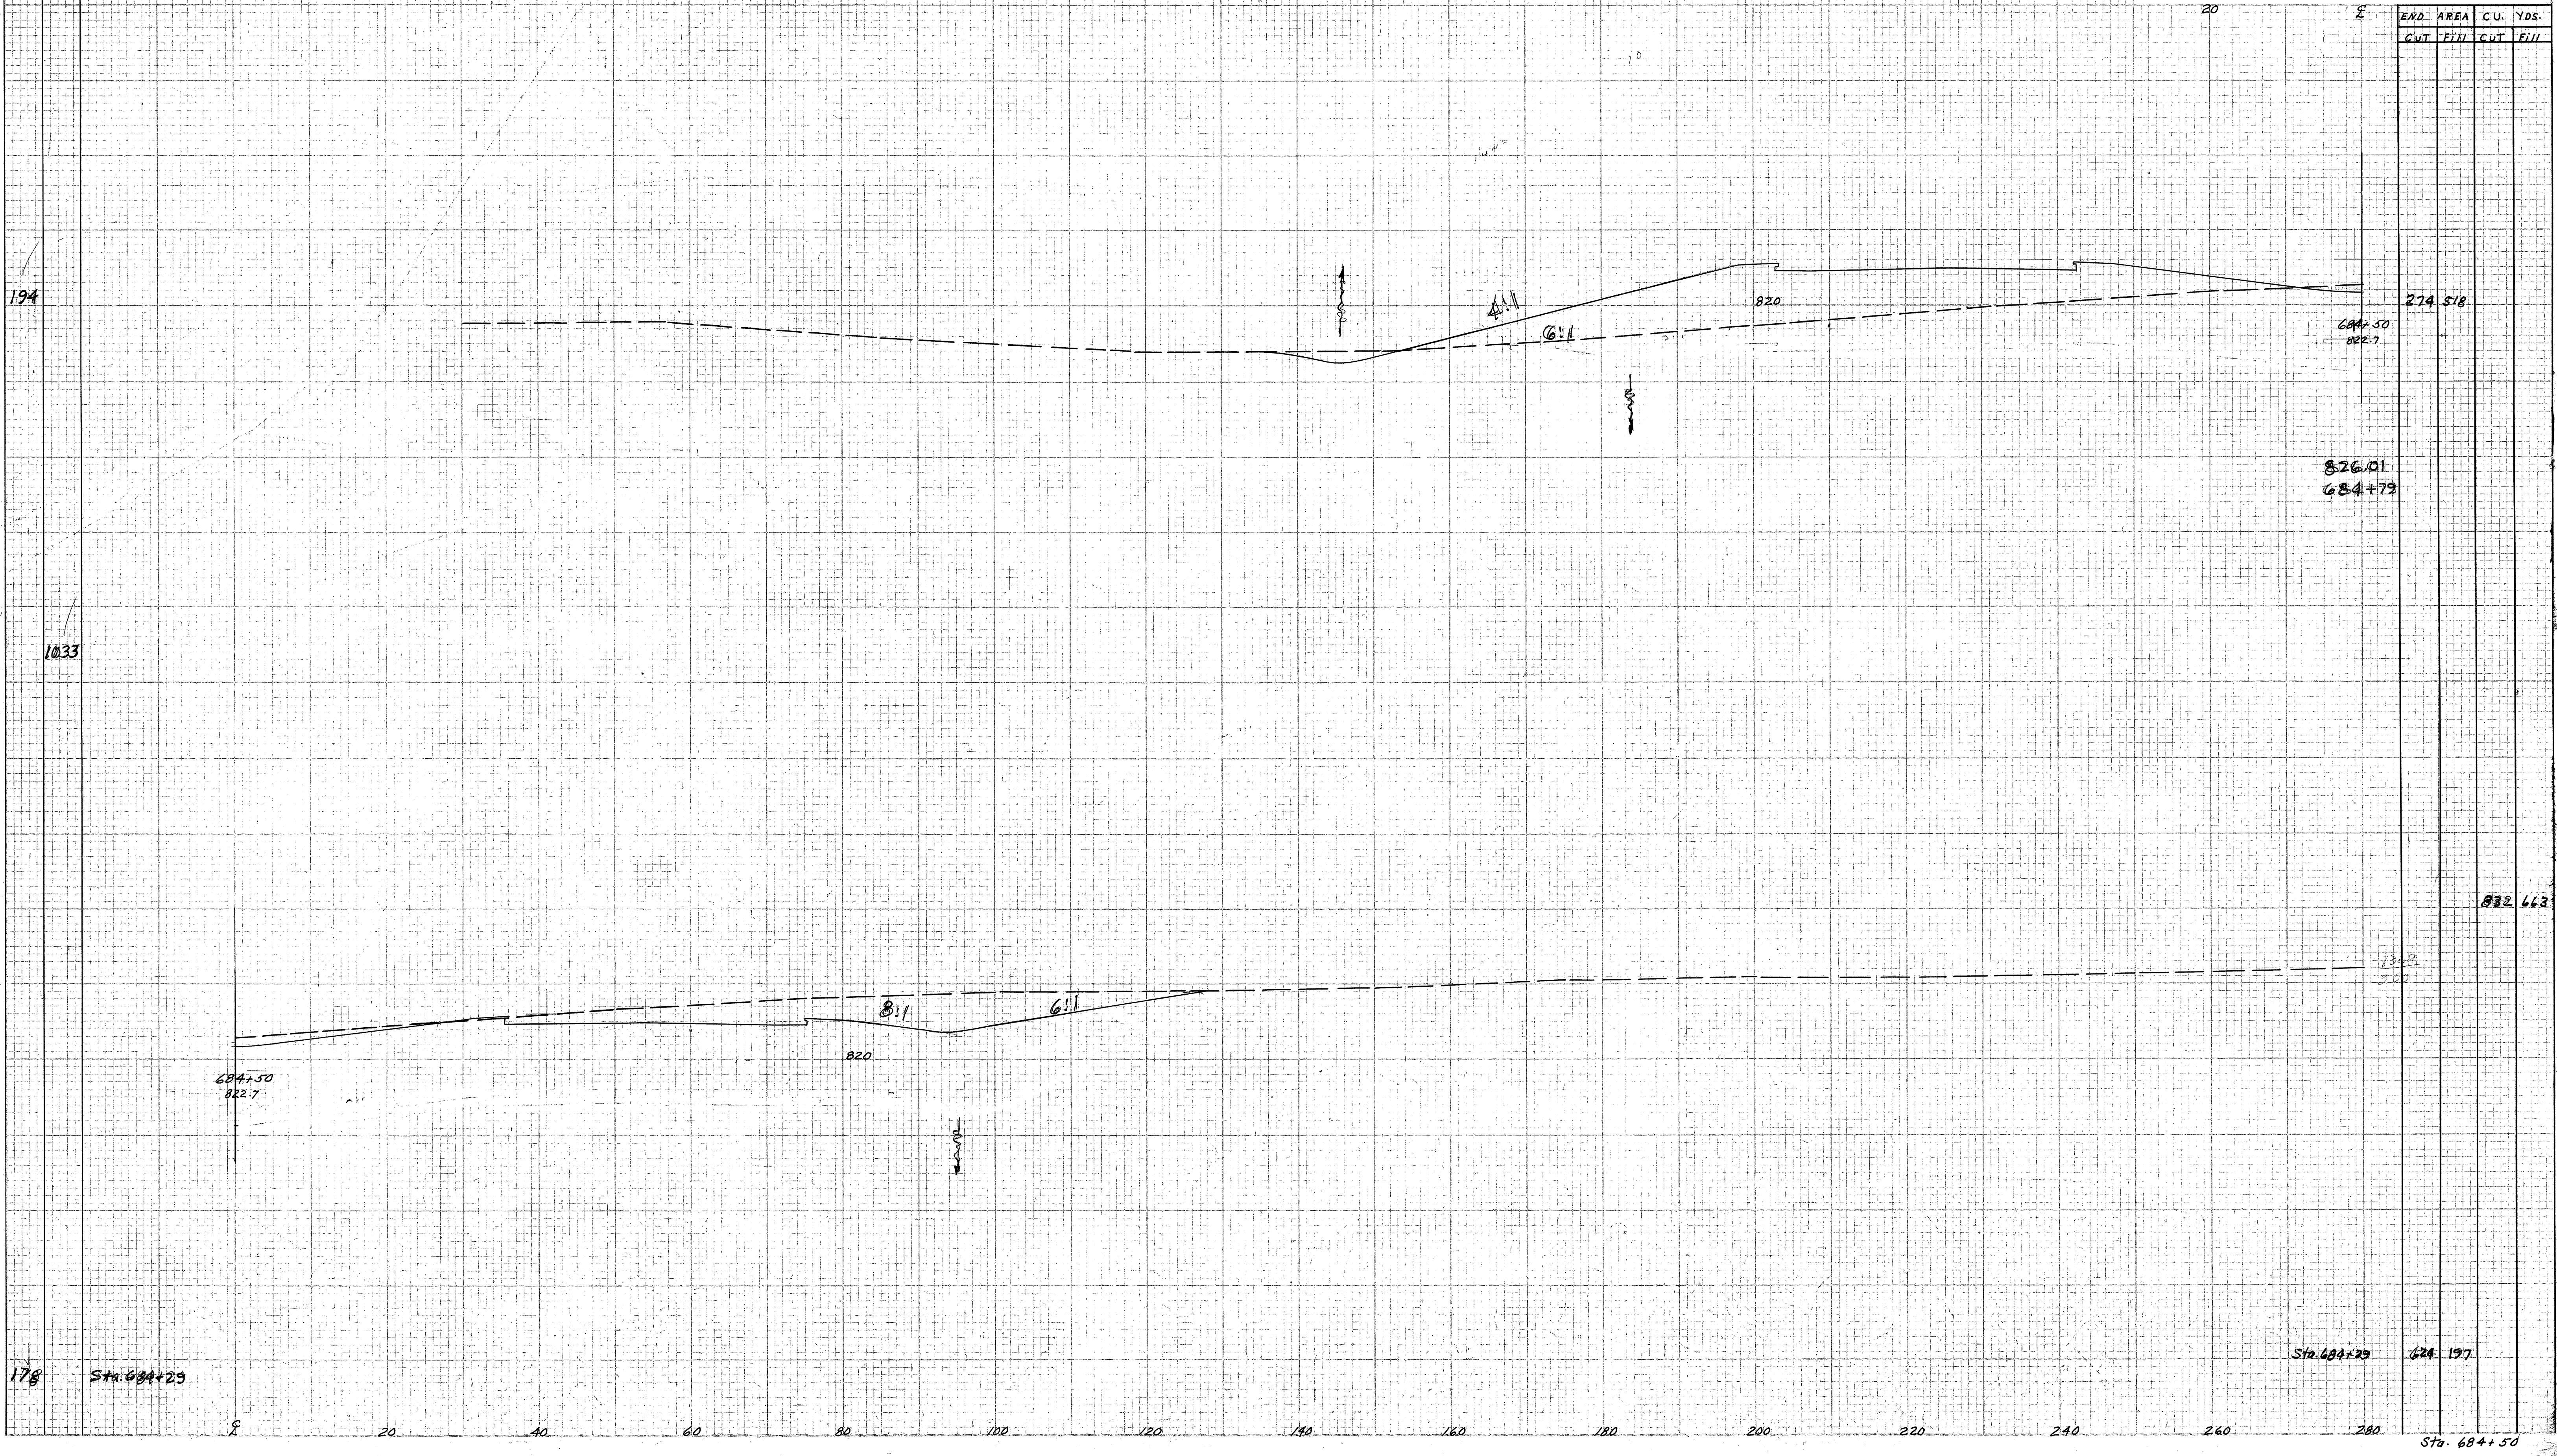

Ch. 10-1-50

178 Sta. 684+29

Sta. 684+29 624.197

Sta. 684+50