

280 260 240 220 200 180 160 140 120 100 80 60 40

SECTIONS
AND
WIDTH
IN
YDS.


FED. RD. DIVISION	STATE	PROJECT
2	OHIO	ACT-1103 (27)

278
413

LAKE COUNTY
LAK-1-16.55

EQUATION: $686+59.458L = 686+29.944H$

END AREA		CU. YDS.	
CUT	FILL	CUT	FILL

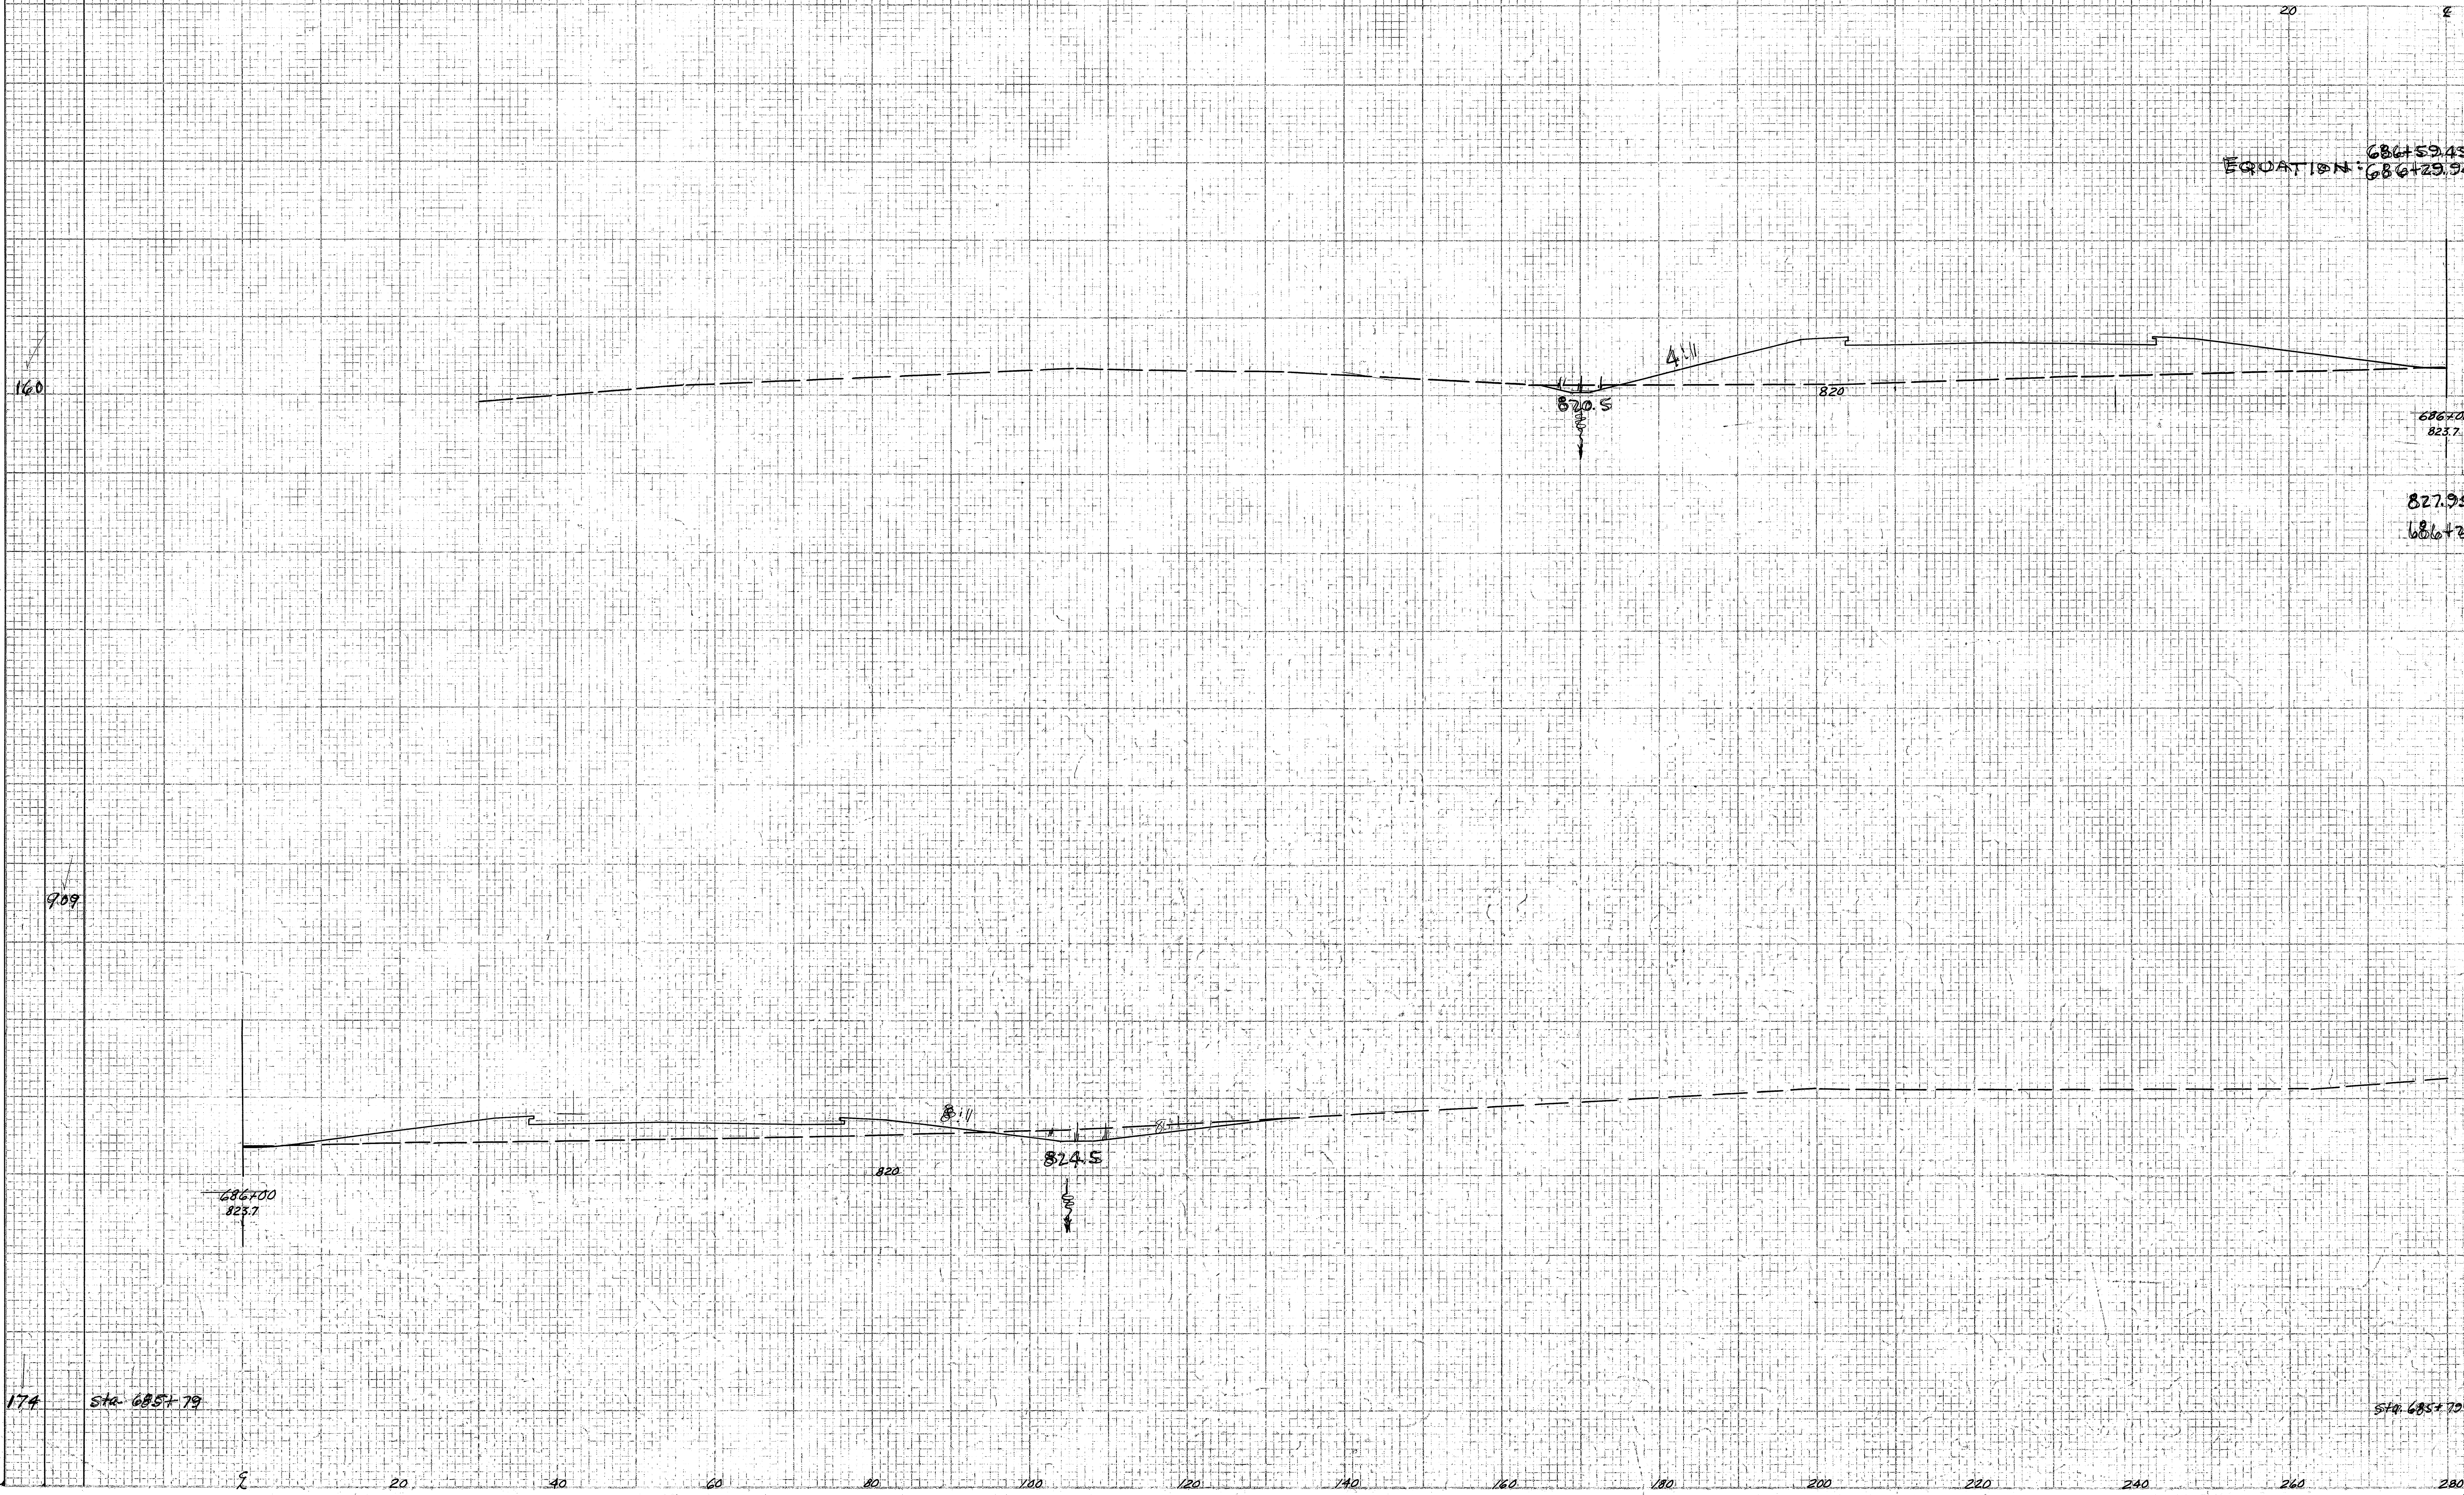

32	530	90	1675
12	1315		

Handwritten notes on the left margin.

CHK BOMB 4-21-58

174 STA. 685+79

STA. 686+00

2 20 40 60 80 100 120 140 160 180 200 220 240 260 280