


280 260 240 220 200 180 160 140 120 100 80 60 40

SEEDING
END 36
WIDTH 705

FED. NO. DIVISION	STATE	PROJECT
2	OHIO	PCI-1103 (27)

281
413

LAKE COUNTY
LAK-1-16.55

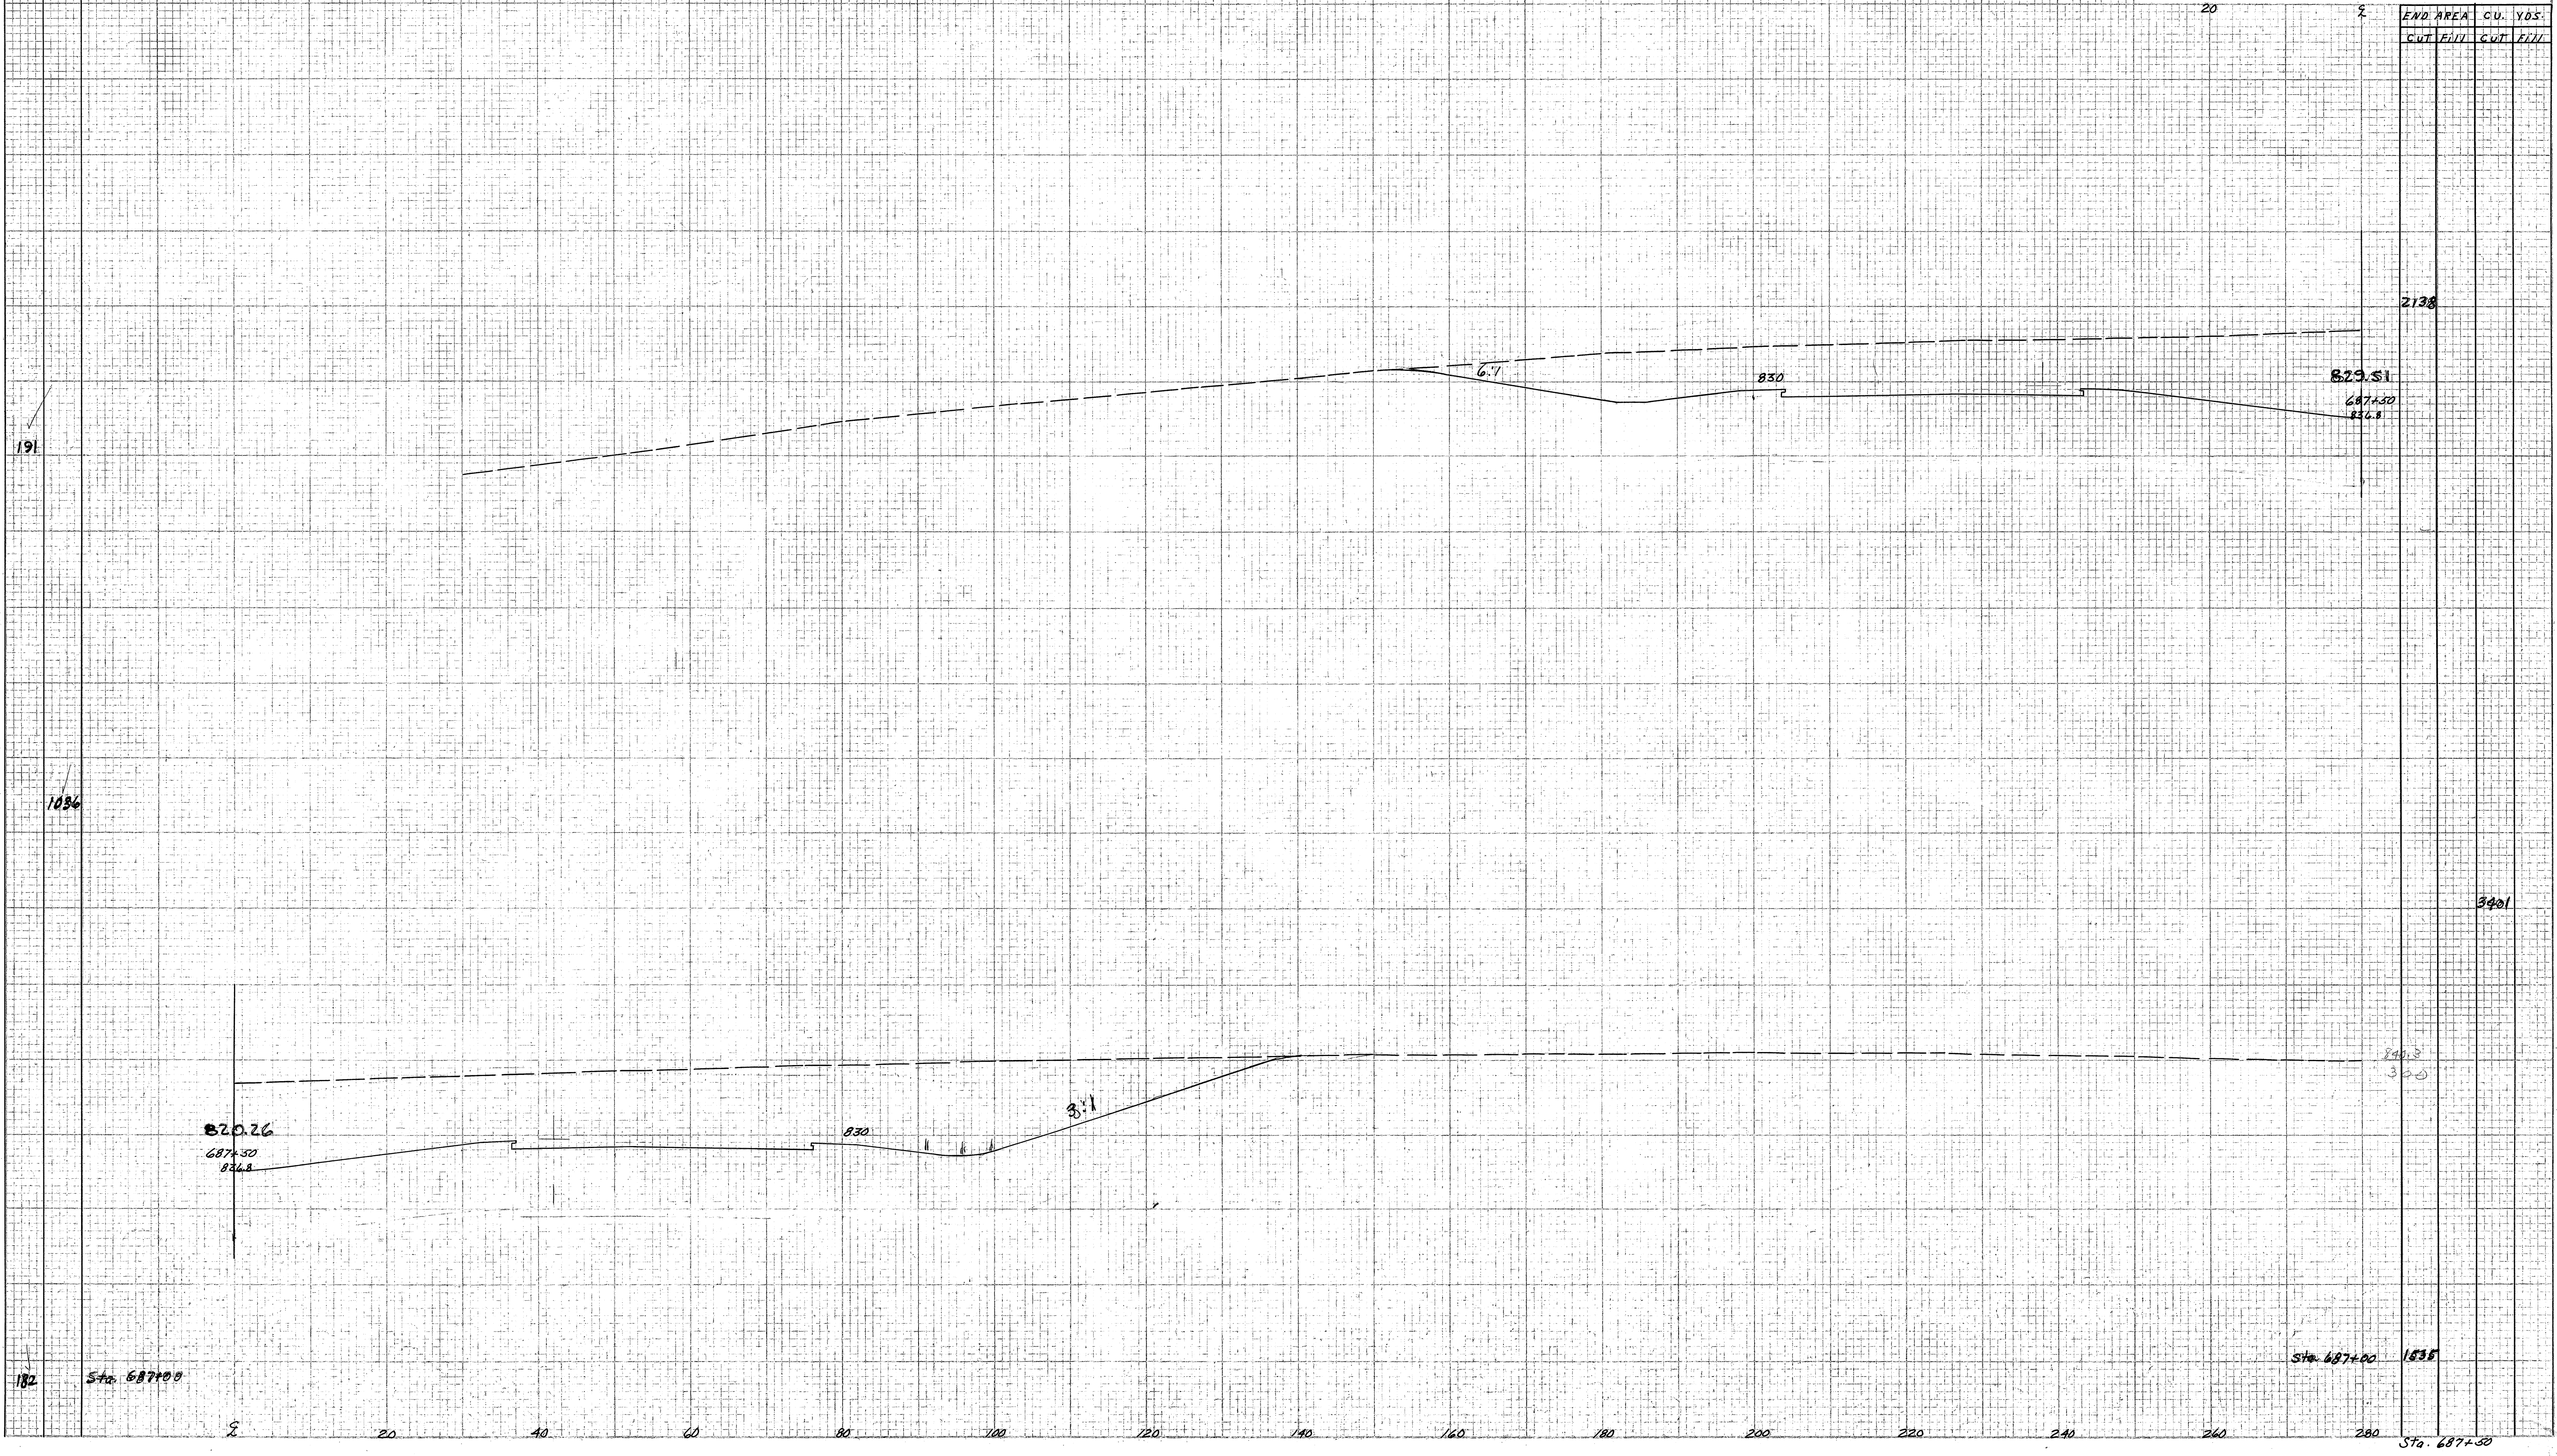

Ch. Book 4-21-58

182 Sta. 687+00

Sta. 687+00

Sta. 687+50