

SEEDING 280 260 240 220 200 180 160 140 120 100 80 60 40

END Jc.
WERTH YRS.


FED. NO. DIVISION	STATE	PROJECT
2	OHIO	PCI-1103 (27)

284
413


LAKE COUNTY
LAK-1-16.55

20 2


END AREA		CU. YDS.	
CUT	FILL	CUT	FILL

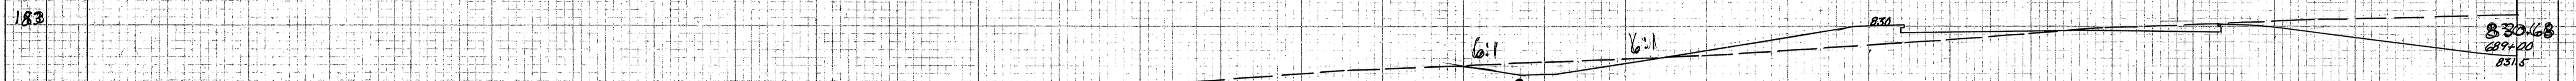

583 47

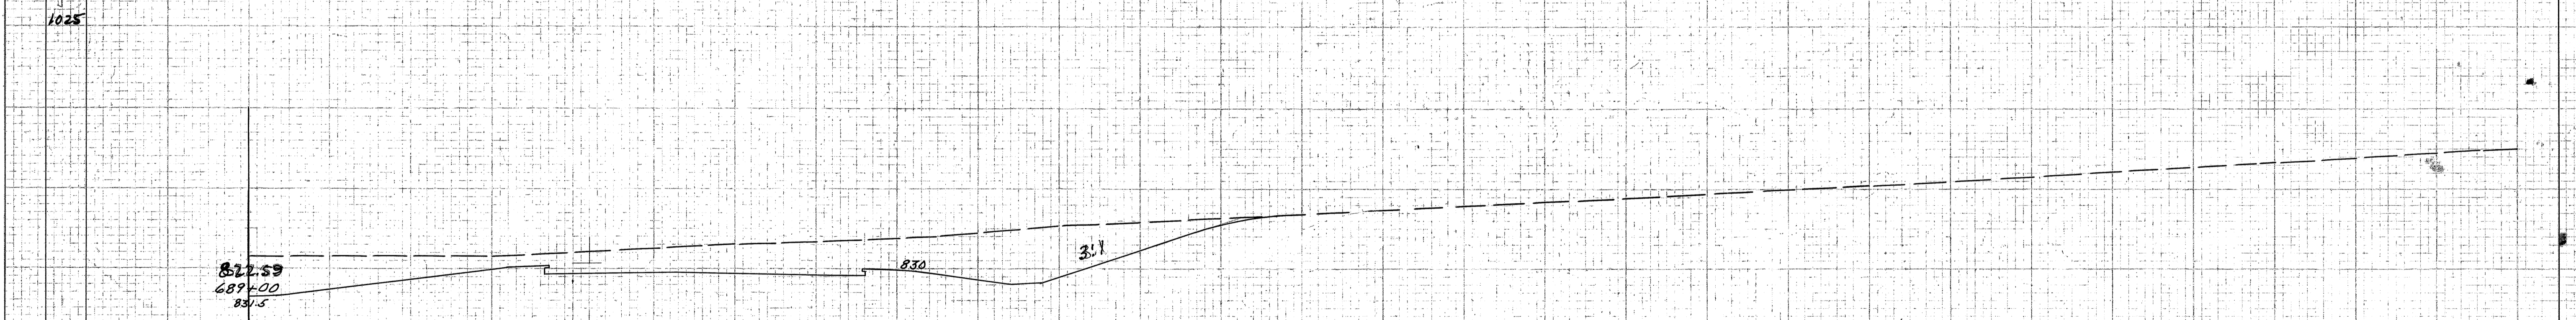

1250 142

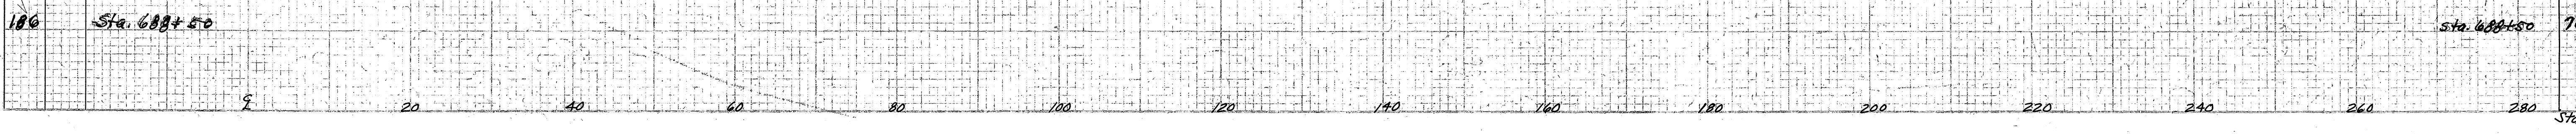

766 106

Sta. 689+00

Ch. Sec. 4-21-58