

SEEDING 280 260 240 220 200 180 160 140 120 100 80 60 40

END SA WIDEN VAS


FED. RD. DIVISION	STATE	PROJECT
2	OHIO	HCI-1103 (27)

285
413

LAKE COUNTY
LAK-1-16.55

20 2

END AREA	C.U. YDS.
CUT FILL	CUT FILL

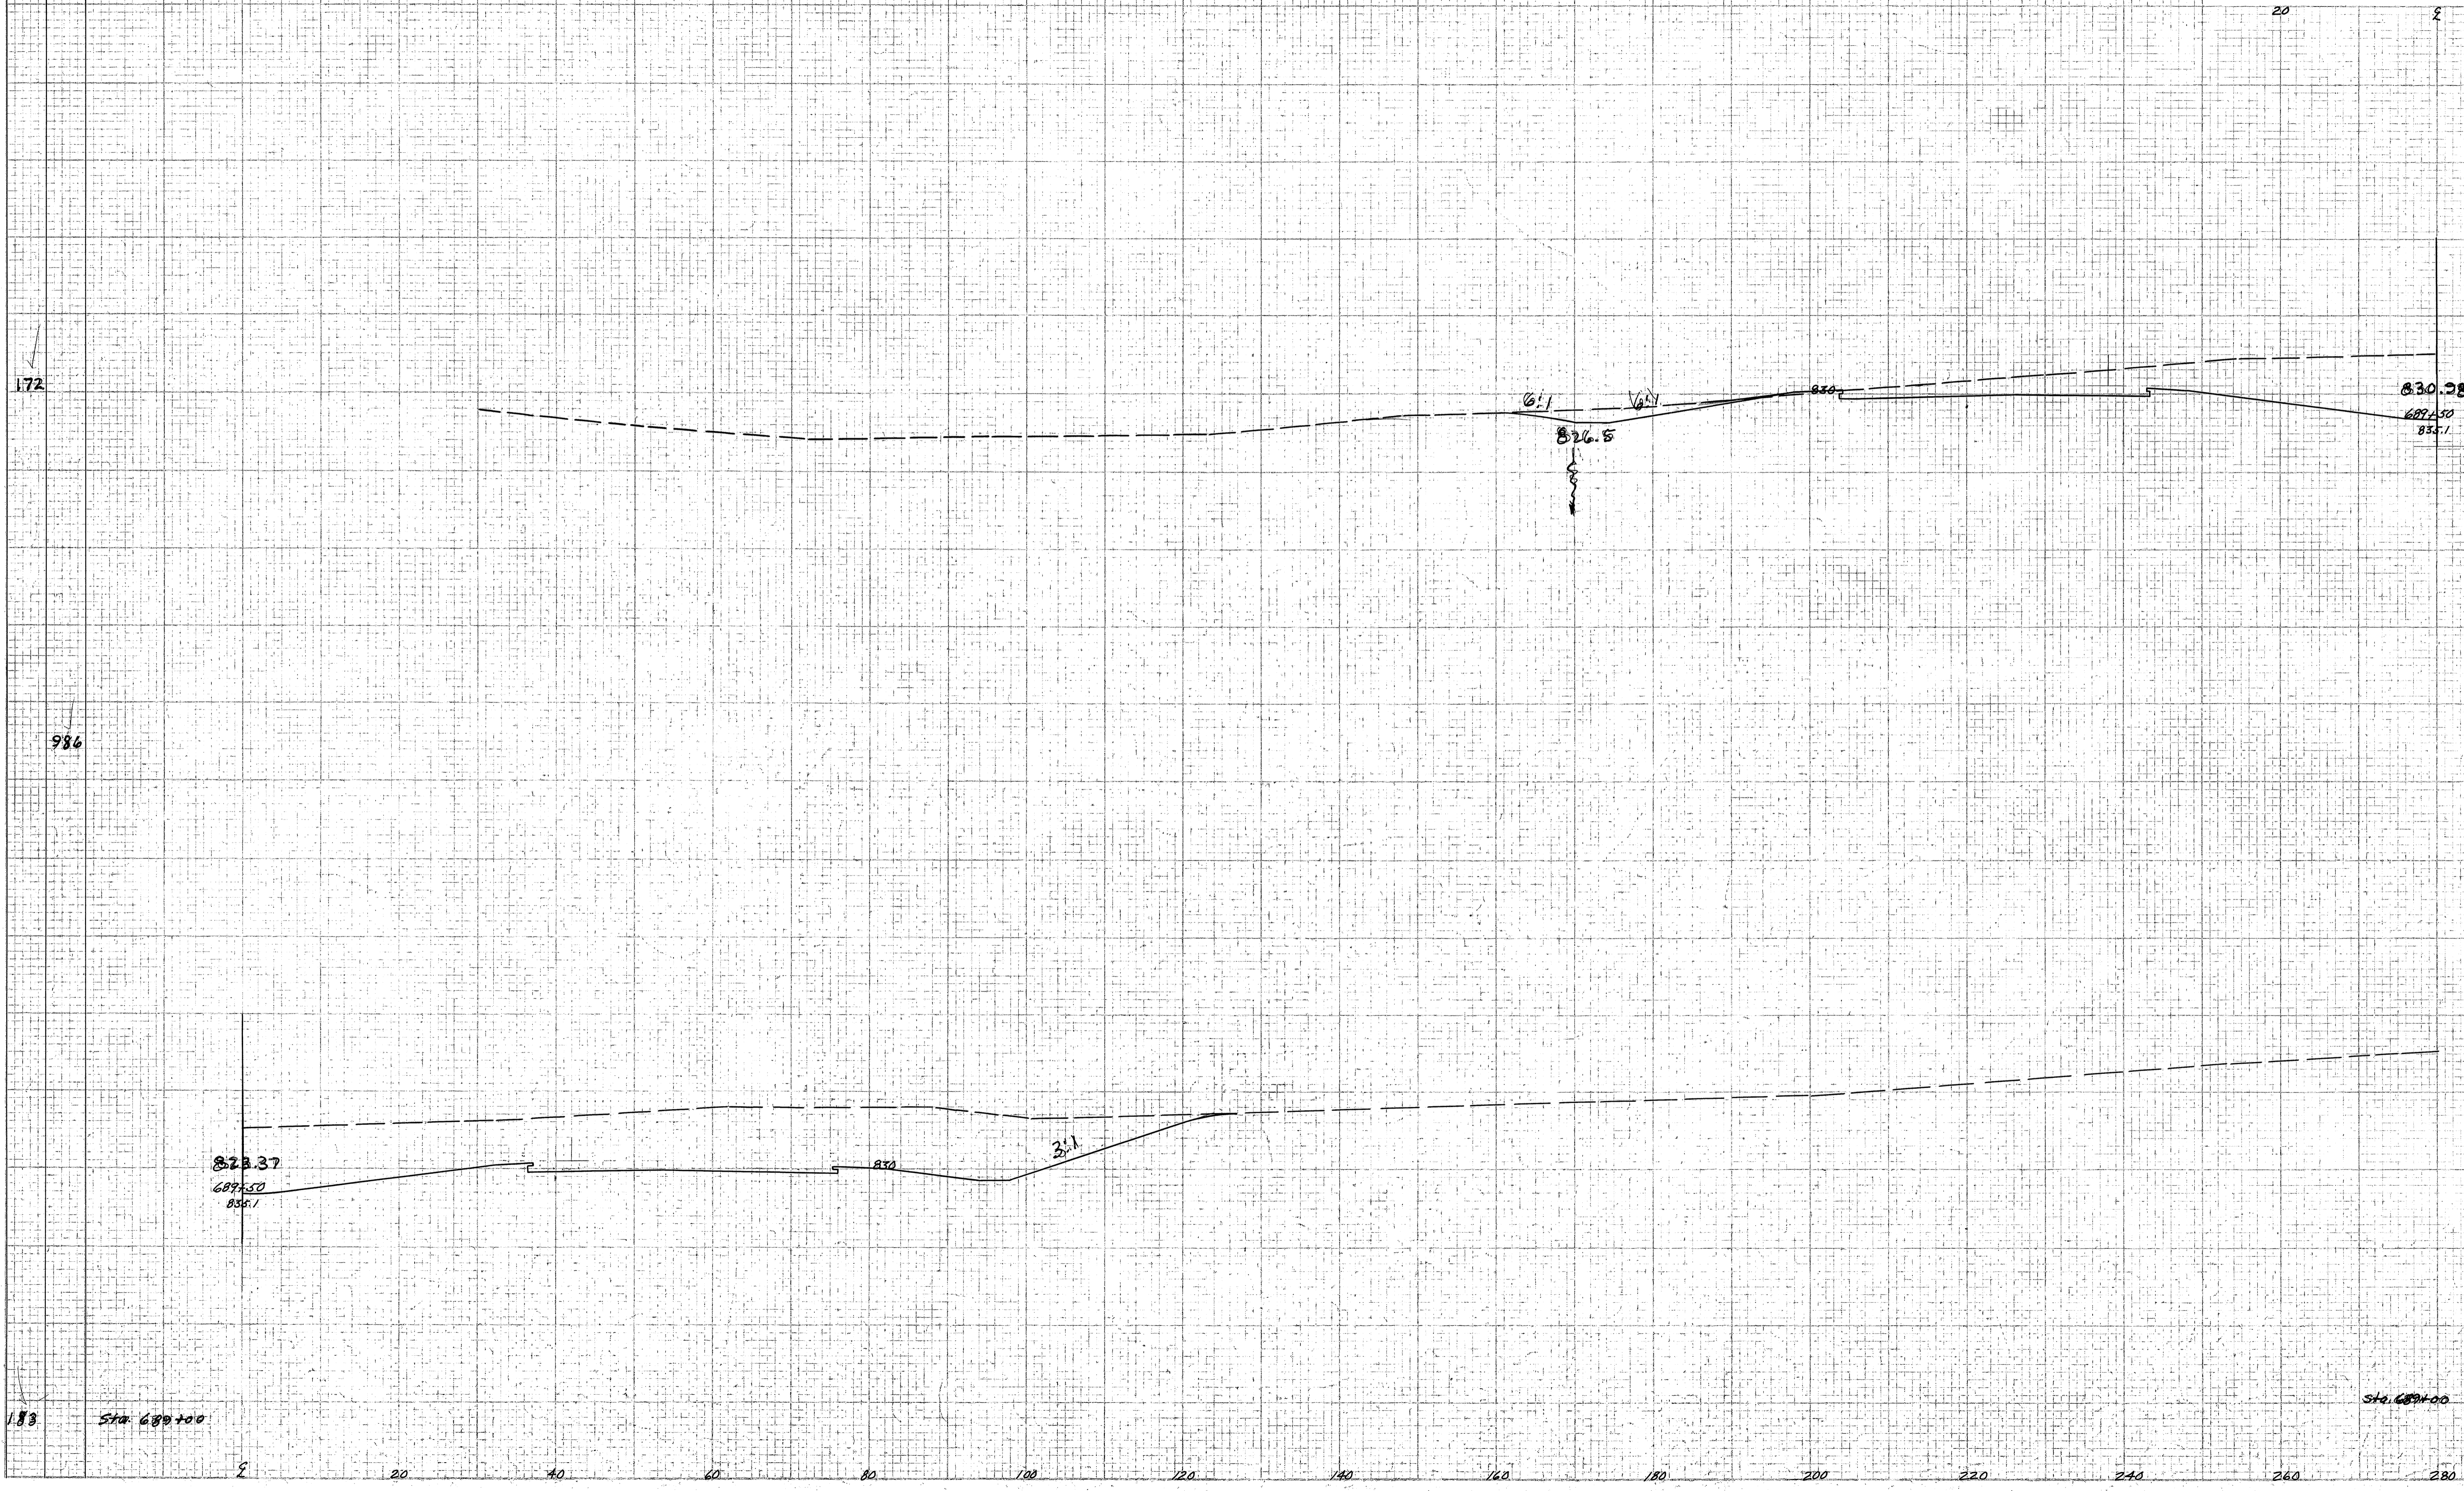

172	0
986	
823.37	
826.5	
830	
830.28	
853.47	
1625.04	
Sta. 689+00	583.47
Sta. 689+50	

Ch Beck 3-58